




Front Elevation

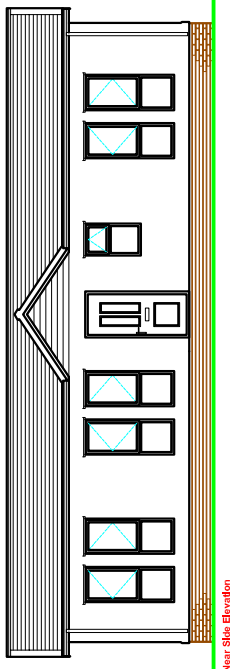


Near Side Elevation

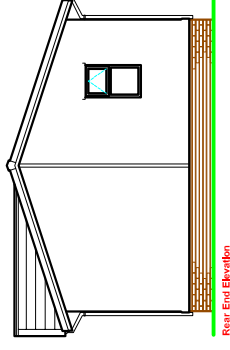

Rear End Elevation

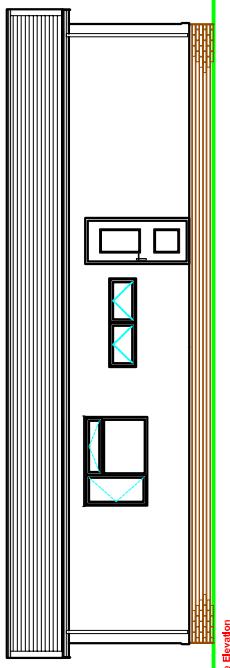

Out Side Elevation

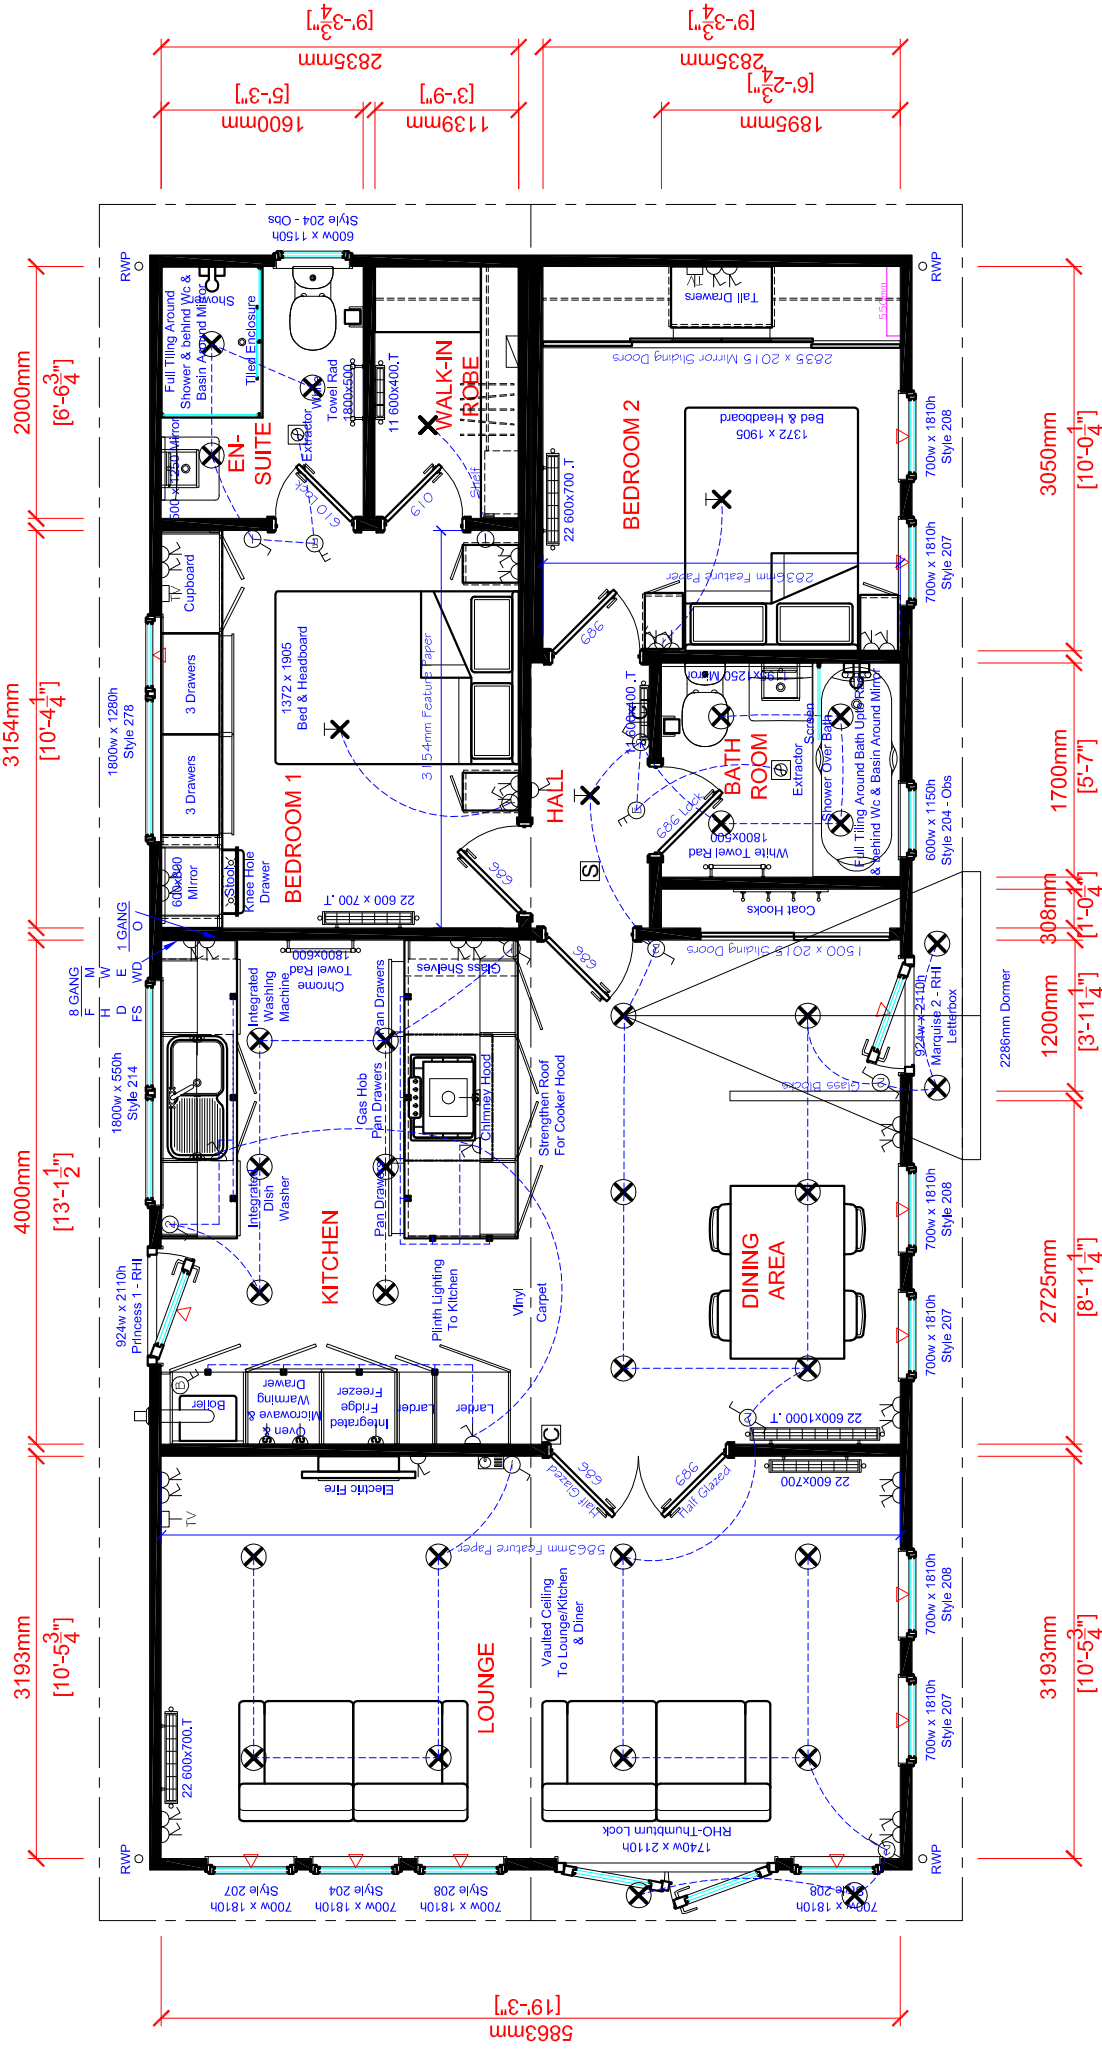

**TYPICAL OVERALL TRANSPORT DIMENSIONS**

Please check with your transport company before arranging to collect your home

Size	Height	Width
3.050m (10') Single	3.822m (12' 6 1/2")	3.694m (12' 1 1/2")
3.645m (12') Single	3.913m (12' 10 1/2")	4.289m (14' 1")
4.267m (14') Single	4.008m (13' 2")	4.767m (15' 7 3/4")
4.876m (16') Twin	4.101m (13' 5 1/2")	3.039m (9' 11 1/4")
5.488m (18') Twin	4.194m (13' 9 1/4")	3.344m (10' 11 3/4")
6.030m (20') Twin	4.277m (14')	3.616m (11' 10 1/2")
6.650m (22') Twin	4.366m (14' 3 1/2")	3.926m (12' 10 3/4")

The above is a typical guide actual home may vary depending on your specification e.g. adding bay windows etc. If you are unsure, or access to your park is tight please check with us and your transport company before placing your order.

**LEGEND:**

☐	SINGLE POWER SOCKET	☐	PHONE POINT
☐	DOUBLE POWER SOCKET	☐	SMOKE ALARM
☐	ROOM THERMOSTAT	☐	CARBON MONOXIDE DETECTOR
☐	TV/DMI POINT	☐	CONSUMER UNIT
☐	FUSED SPUR	☐	PENDANT LIGHT
☐	SINGLE GANG LIGHT SWITCH	☐	GLOBE LIGHT
☐	DOUBLE GANG LIGHT SWITCH	☐	UNDER LOCKER LIGHT
☐	CEILING EXTRACTOR	☐	SPOTLIGHT
☐	WALL EXTRACTOR	☐	EXTERNAL TAP

**Shipton Way**  
Express Business Park  
Rushden, Northants  
NN10 6GL

Tel: 0845 070 2345  
Fax: 01933 354047  
sales@homeseekerhomes.co.uk  
www.homeseekerhomes.co.uk

12.802m x 6.030m (42' x 20')  
Sofia 2BHE

---

2014 Homeseeker Park & Leisure Homes

Date:	Code:	14 65
Scale:	Dwg No:	
Drawn:	Quote No:	
Stds:	BS 3632	Serial No:

Approved by customer:

Date:

This drawing and the information it contains are the property of Homeseeker Park & Leisure Homes. It is not to be copied, reproduced, or divulged to a third party without permission in writing.