




Elevations are for illustrative purposes only.

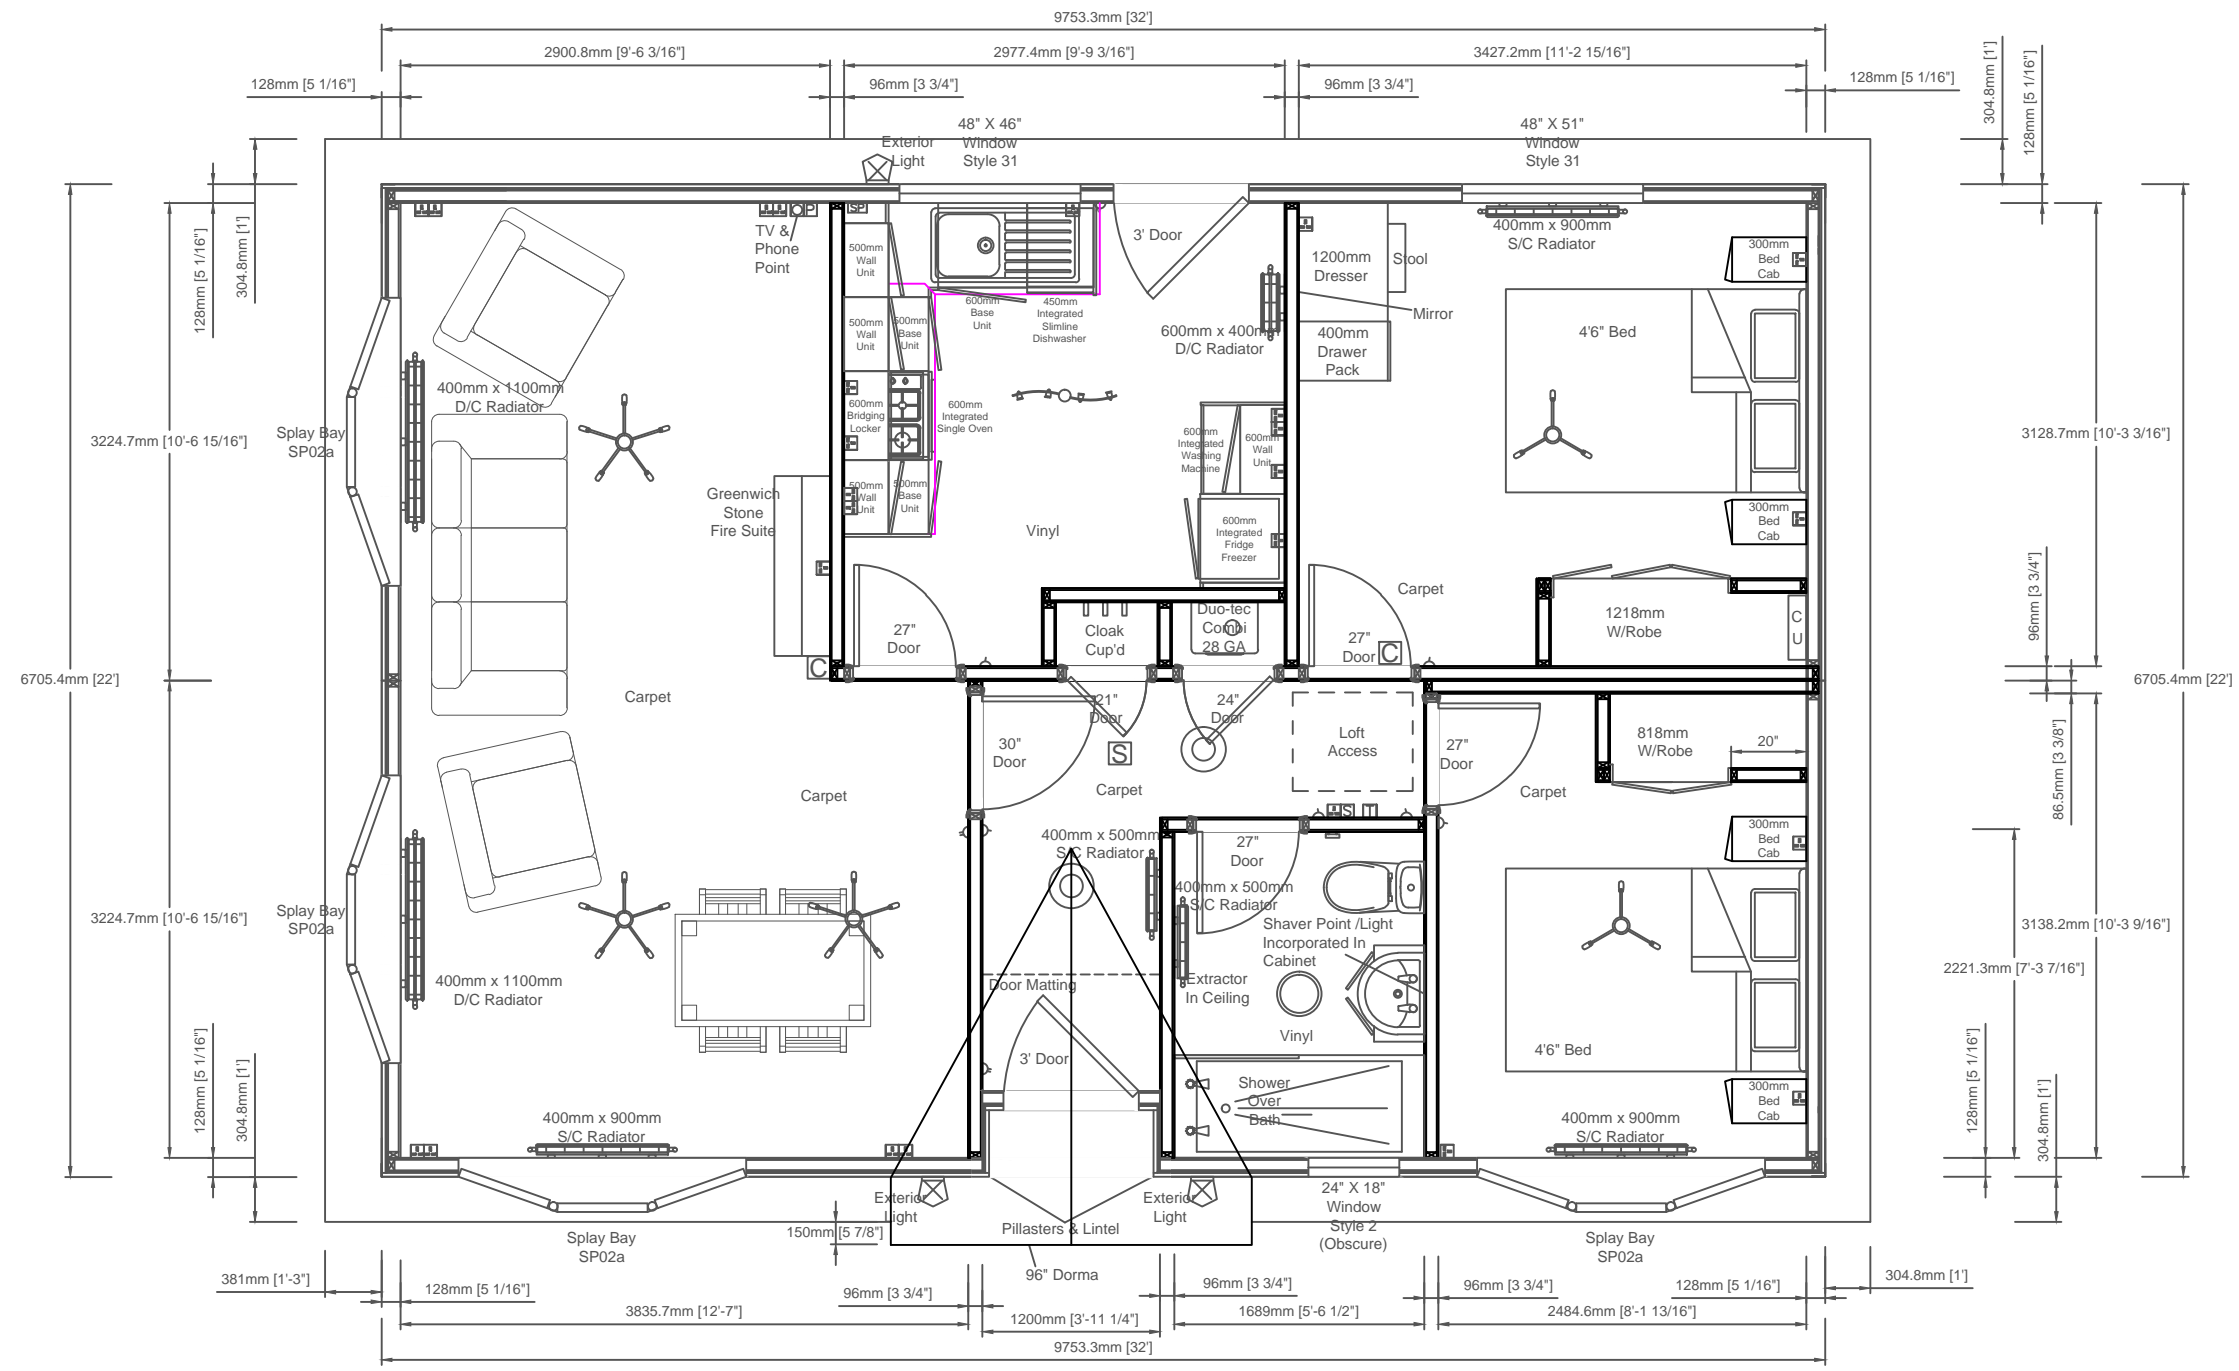

Unit 4, Pychley Lodge Road Industrial Estate, Kettering, Northants NN15 6JQ
 Tel: 01536 518513 Fax: 01536 523438
 Email: sales@prestigeparkandleisurehomes.com
 Visit our website: www.prestigeparkandleisurehomes.com

Sonata II 32' x 22' (9.75m x 6.70m)
2 Double Bedroom

Customers Signature; _____
 Date; _____

Date:	This home is designed in accordance with BS3632	
Scale:	Relative	
Drawn:		
Code:		
Dwg No:		
Serial No:		

Rev	Date	By	Description

Notes;

Room Sizes		
Rooms	Length	Width
Lounge/ Diner	12'7"	21'2"
Kitchen	9'10"	10'4"
Bathroom	5'7"	7'4"
Bedroom 1	11'3"	10'4"
Bedroom 2	8'3"	10'4"

This plan is a guide and should be used for illustrative purposes only