




Elevations are for illustrative purposes only.

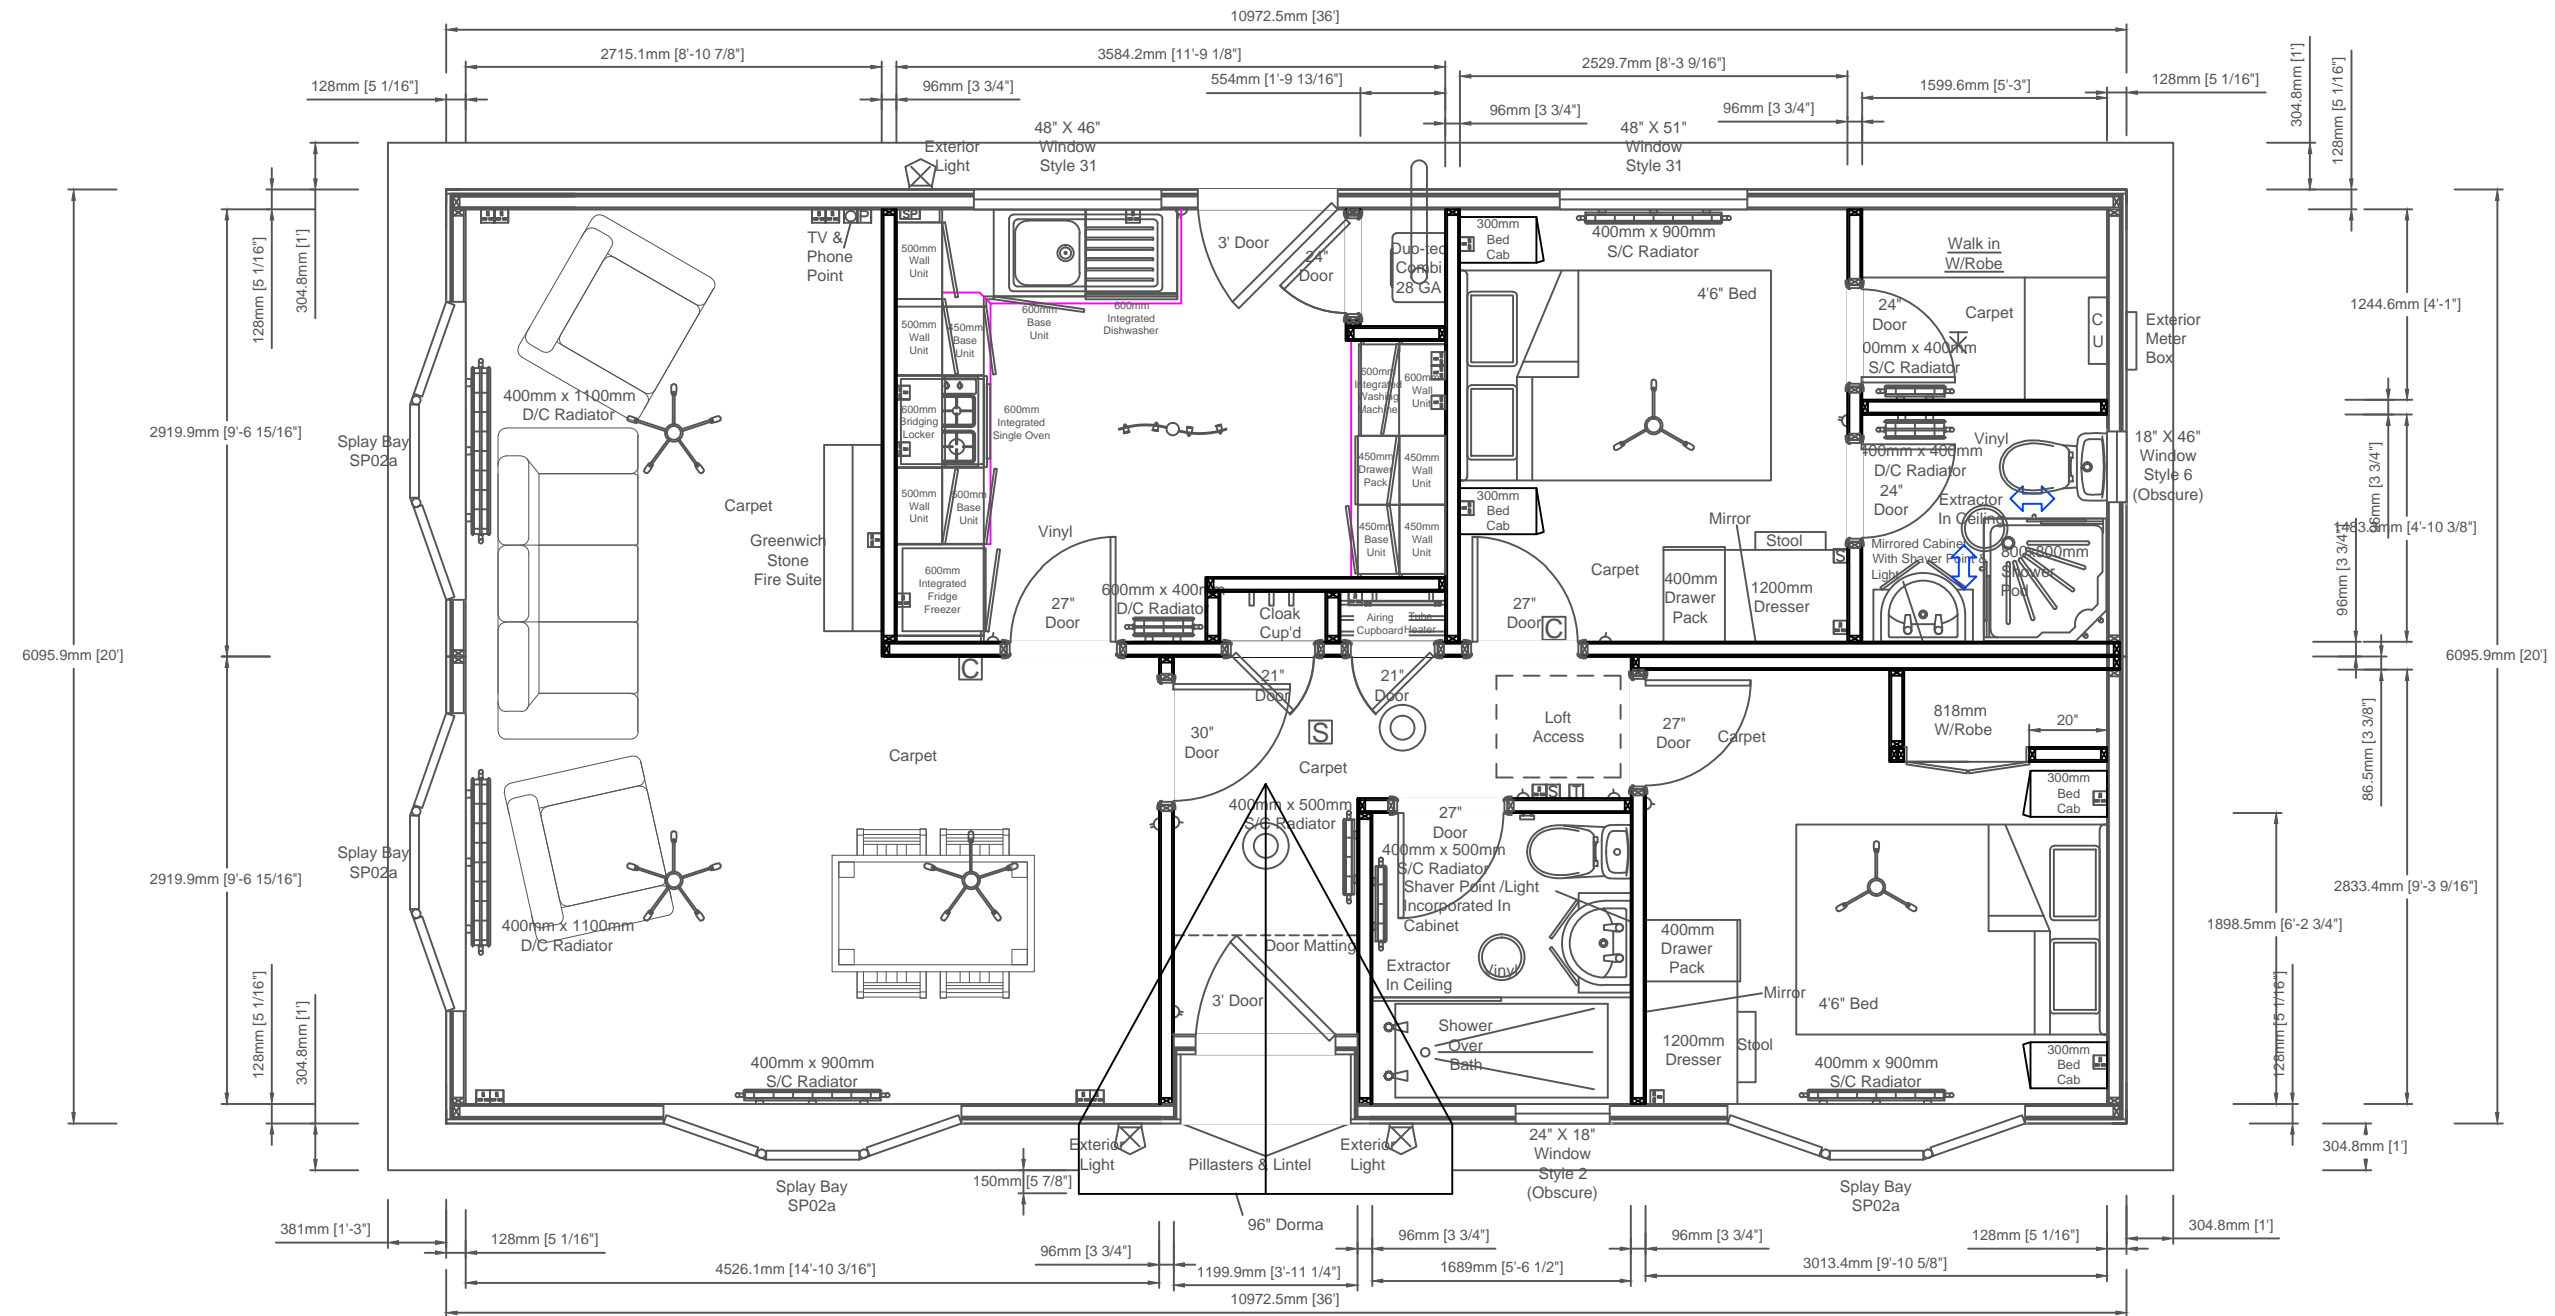

Room Sizes		
Rooms	Length	Width
Lounge/ Diner	14'11"	19'2"
Kitchen	11'10"	9'4"
Bathroom	5'7"	6'4"
Ensuite	5'3"	4'11"
WIW	5'3"	4'1"
Bedroom 1	8'4"	9'4"
Bedroom 2	9'11"	9'4"



Unit 4, Pytchley Lodge Road Industrial Estate, Kettering, Northants NN15 6JQ
 Tel: 01536 518513 Fax: 01536 523438
 Email: sales@prestigeparkandleisurehomes.com
 Visit our website: www.prestigeparkandleisurehomes.com

Sonata II 36' x 20' (10.97m x 6.09m)
 2 Double Bedroom, En-Suite, WIW

Customers Signature; _____
 Date; _____

Date: _____
 Scale: Relative
 Drawn: _____
 Code: _____
 Dwg No: _____
 Serial No: _____

This home is designed in accordance with BS3632

Legend

△	Light Switch	+	Exterior Tap
○	Pull Card Switch	□	TV Point
×	Batten Holder	□	Phone Point
⊙	Globe Light	⊗	HDMI Point
⊗	Exterior Light	⊞	Thermostat
⊙	Downlight	⊞	CO ₂ Alarm
⊞	Single Socket	⊞	Smoke Alarm
⊞	Double Socket	⊞	Radiator
⊞	Spur Socket	⊞	Consumer Unit
⊞	Switching Plate	⊞	Exterior Meter Box

Rev	Date	By	Description

Notes;

This plan is a guide and should be used for illustrative purposes only