


Elevations are for illustrative purposes only.

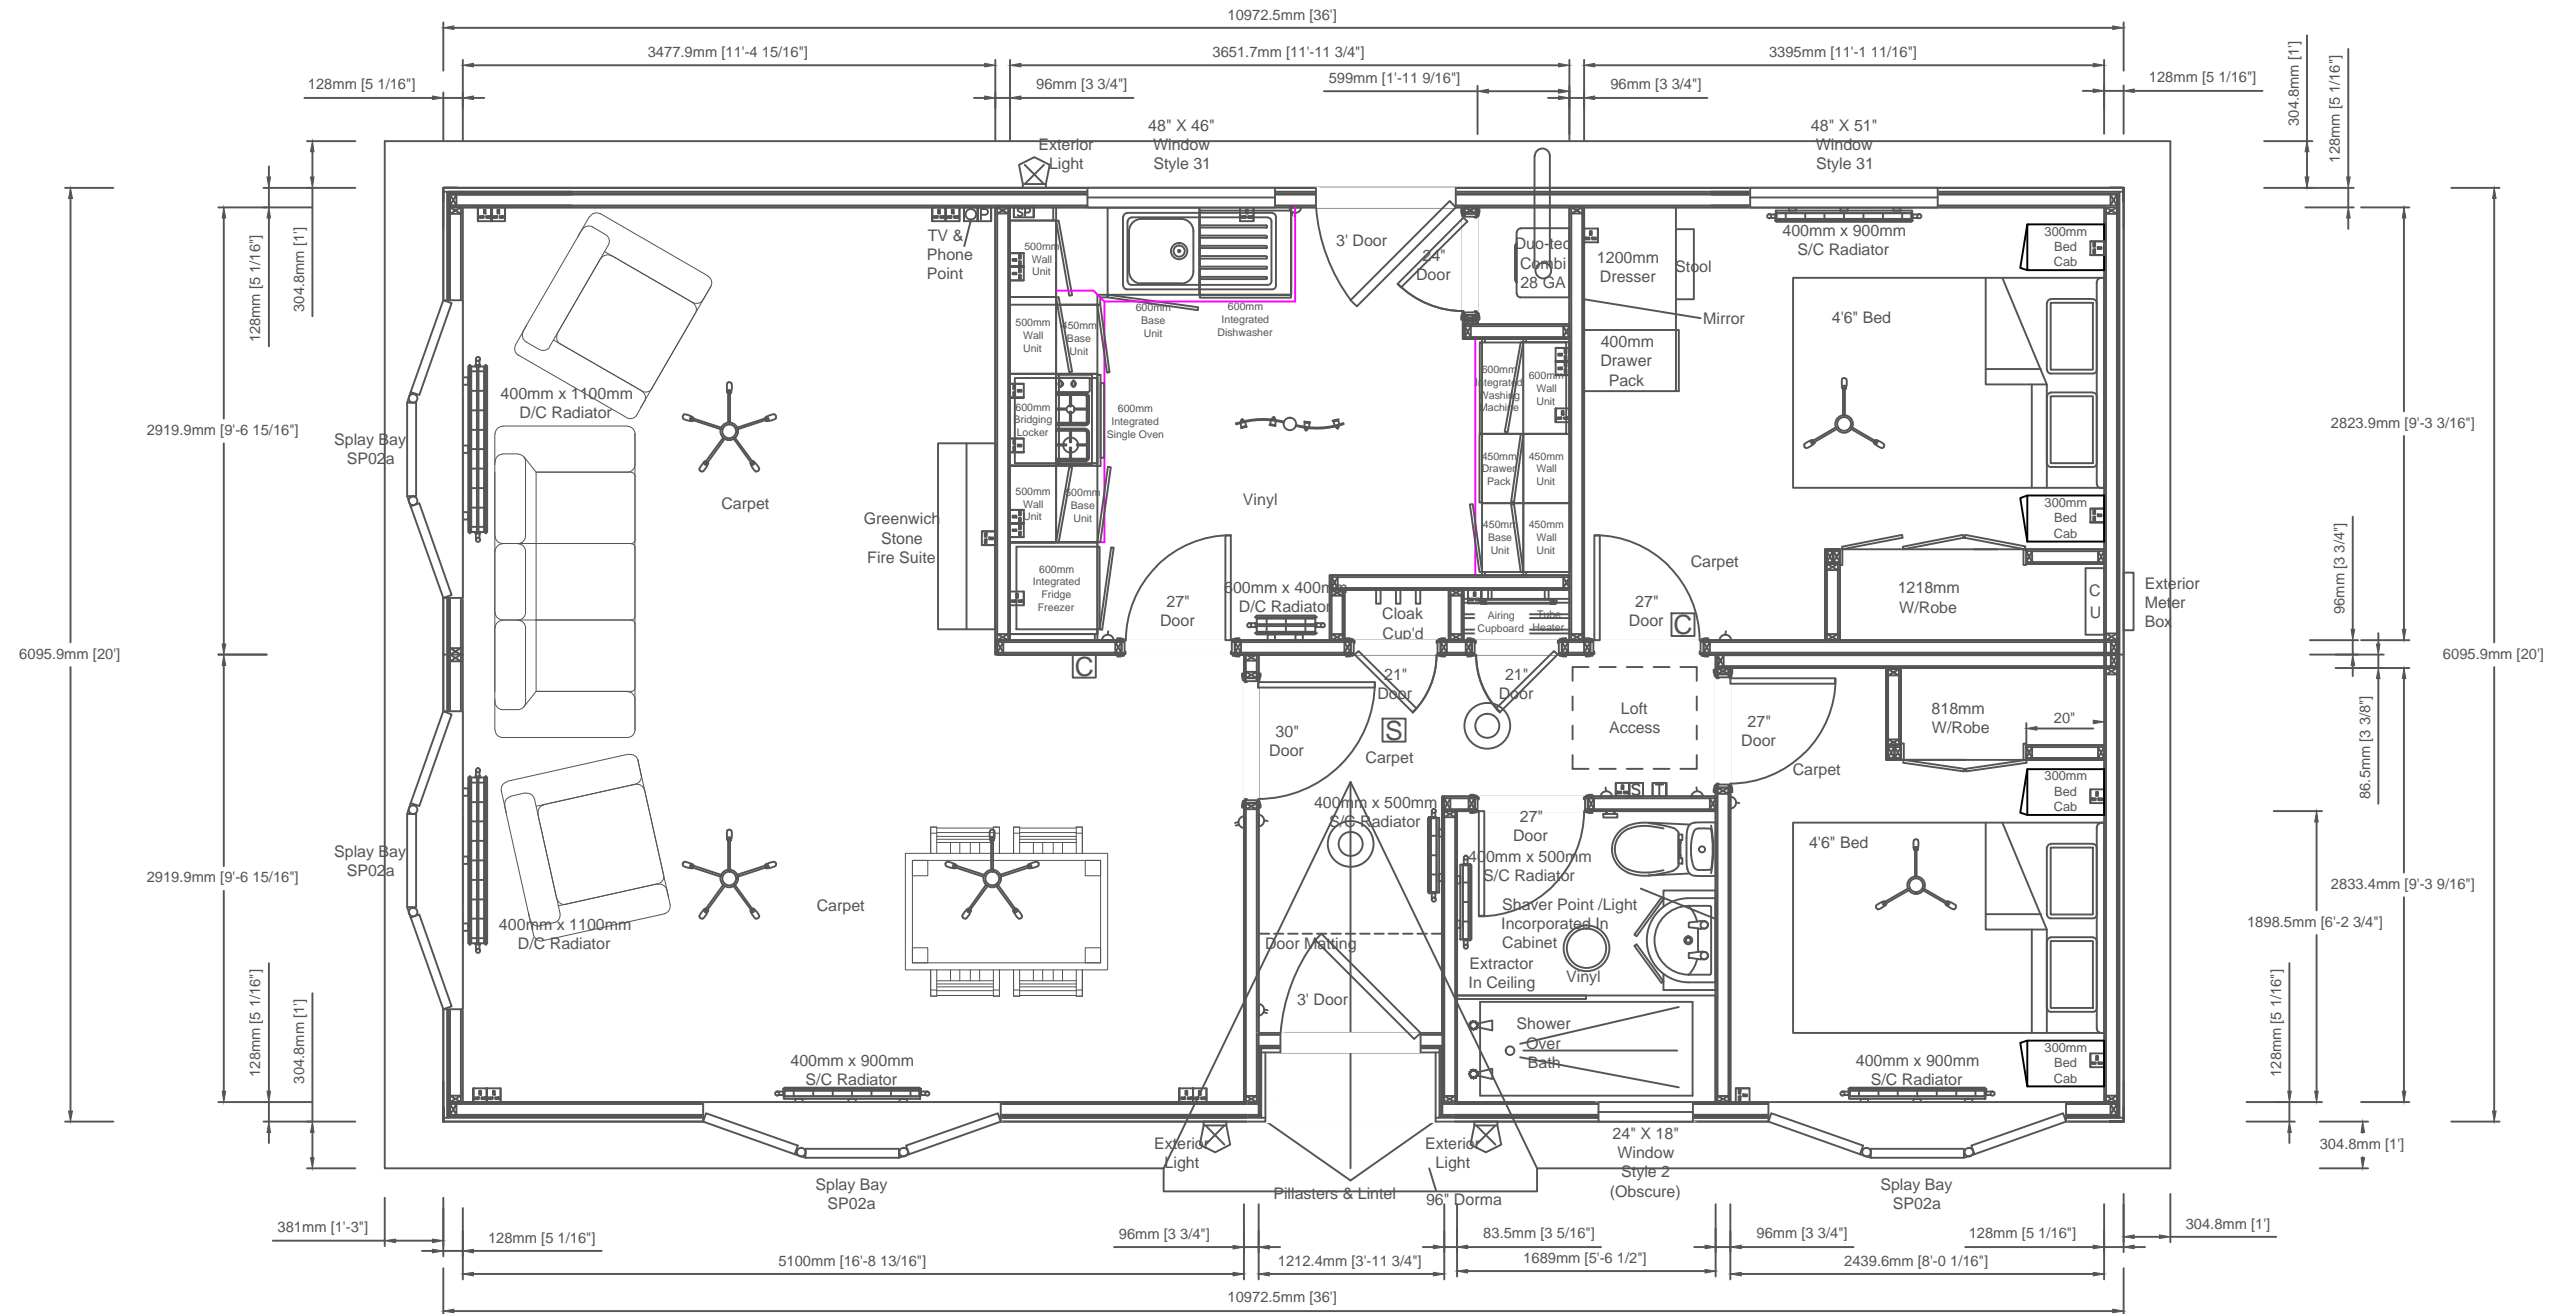

Unit 4, Pytchley Lodge Road Industrial Estate, Kettering, Northants NN15 6JQ
 Tel: 01536 518513 Fax: 01536 523438
 Email: sales@prestigeparkandleisurehomes.com
 Visit our website: www.prestigeparkandleisurehomes.com

Sonata II 36' x 20' (10.97m x 6.09m)
 2 Double Bedroom

Customers Signature;

Date;

Date:
 Scale: Relative
 Drawn:
 Code:
 Dwg No:
 Serial No:

This home is designed in accordance with BS3632

Legend

△	Light Switch	+	Exterior Tap
○	Pull Card Switch	□	TV Point
⋈	Batten Holder	□	Phone Point
⊙	Globe Light	⊠	HDMI Point
⊗	Exterior Light	⊠	Thermostat
⊙	Downlight	⊠	CO ₂ Alarm
⊠	Single Socket	⊠	Smoke Alarm
⊠	Double Socket	⊠	Radiator
⊠	Spur Socket	⊠	Consumer Unit
⊠	Switching Plate	⊠	Exterior Meter Box

Rev	Date	By	Description

Notes;

This plan is a guide and should be used for illustrative purposes only

Room Sizes		
Rooms	Length	Width
Lounge/ Diner	16'9"	19'2"
Kitchen	12'	9'4"
Bathroom	5'7"	6'4"
Bedroom 1	11'2"	9'4"
Bedroom 2	8'1"	9'4"