


Elevations are for illustrative purposes only.

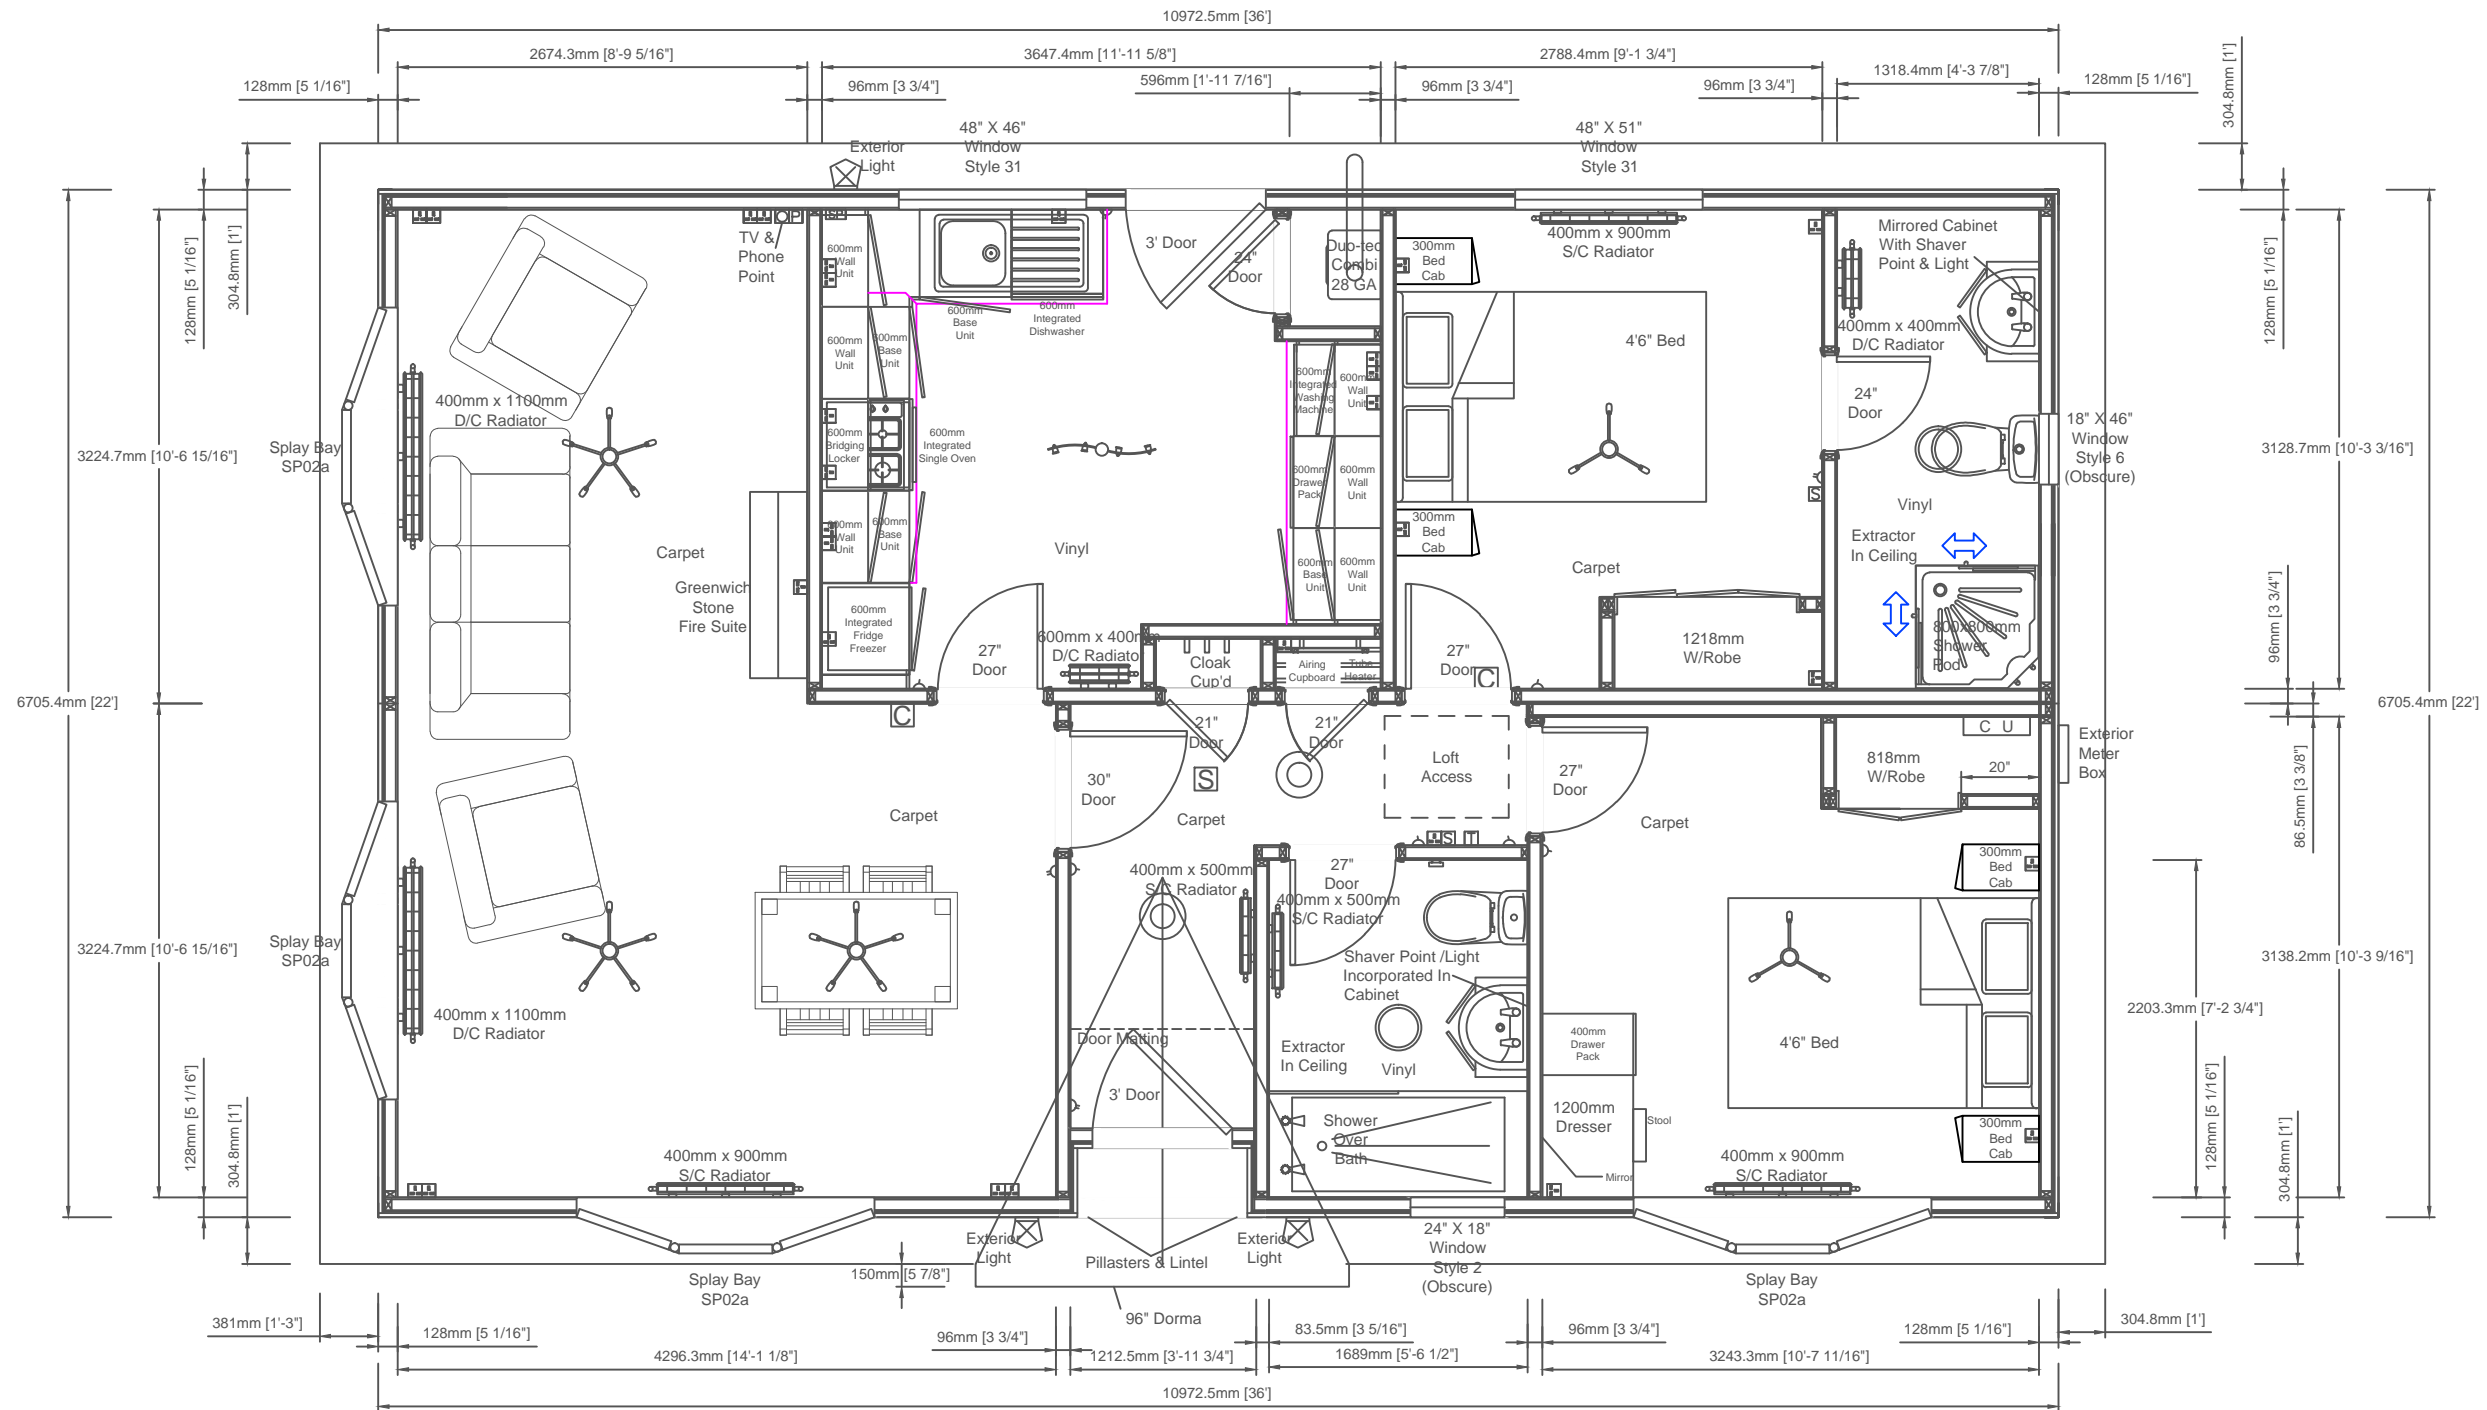

**Sonata II 36' x 22' (10.97m x 6.70m)**  
**2 Double Bedroom, En-Suite**

Customers Signature;

Date;

Date:  
 Scale: Relative  
 Drawn:  
 Code:  
 Dwg No:  
 Serial No:

This home is designed in accordance with BS3632

Legend			
△	Light Switch	+	Exterior Tap
○	Pull Card Switch	□	TV Point
×	Batten Holder	□	Phone Point
⊙	Globe Light	⊠	HDMI Point
⊗	Exterior Light	⊞	Thermostat
⊛	Downlight	⊞	CO <sub>2</sub> Alarm
⊞	Single Socket	⊞	Smoke Alarm
⊞	Double Socket	⊞	Radiator
⊞	Spur Socket	⊞	Consumer Unit
⊞	Switching Plate	⊞	Exterior Meter Box

Rev	Date	By	Description

Notes;

This plan is a guide and should be used for illustrative purposes only

Room Sizes		
Rooms	Length	Width
Lounge/ Diner	14'1"	21'2"
Kitchen	12'	10'5"
Bathroom	5'6"	7'7"
Ensuite	4'4"	10'4"
Bedroom 1	9'2"	10'4"
Bedroom 2	10'9"	10'4"



Unit 4, Pychley Lodge Road Industrial Estate, Kettering, Northants NN15 6JQ  
 Tel: 01536 518513 Fax: 01536 523438  
 Email: sales@prestigeparkandleisurehomes.com  
 Visit our website: www.prestigeparkandleisurehomes.com