


Elevations are for illustrative purposes only.



Room Sizes		
Rooms	Length	Width
Lounge/ Diner	15'1"	21'2"
Kitchen	12'	10'4"
Bathroom	5'7"	7'7"
Ensuite	4'10"	5'4"
WIW	4'2"	4'4"
Bedroom 1	9'3"	10'4"
Bedroom 2	12'1"	10'4"

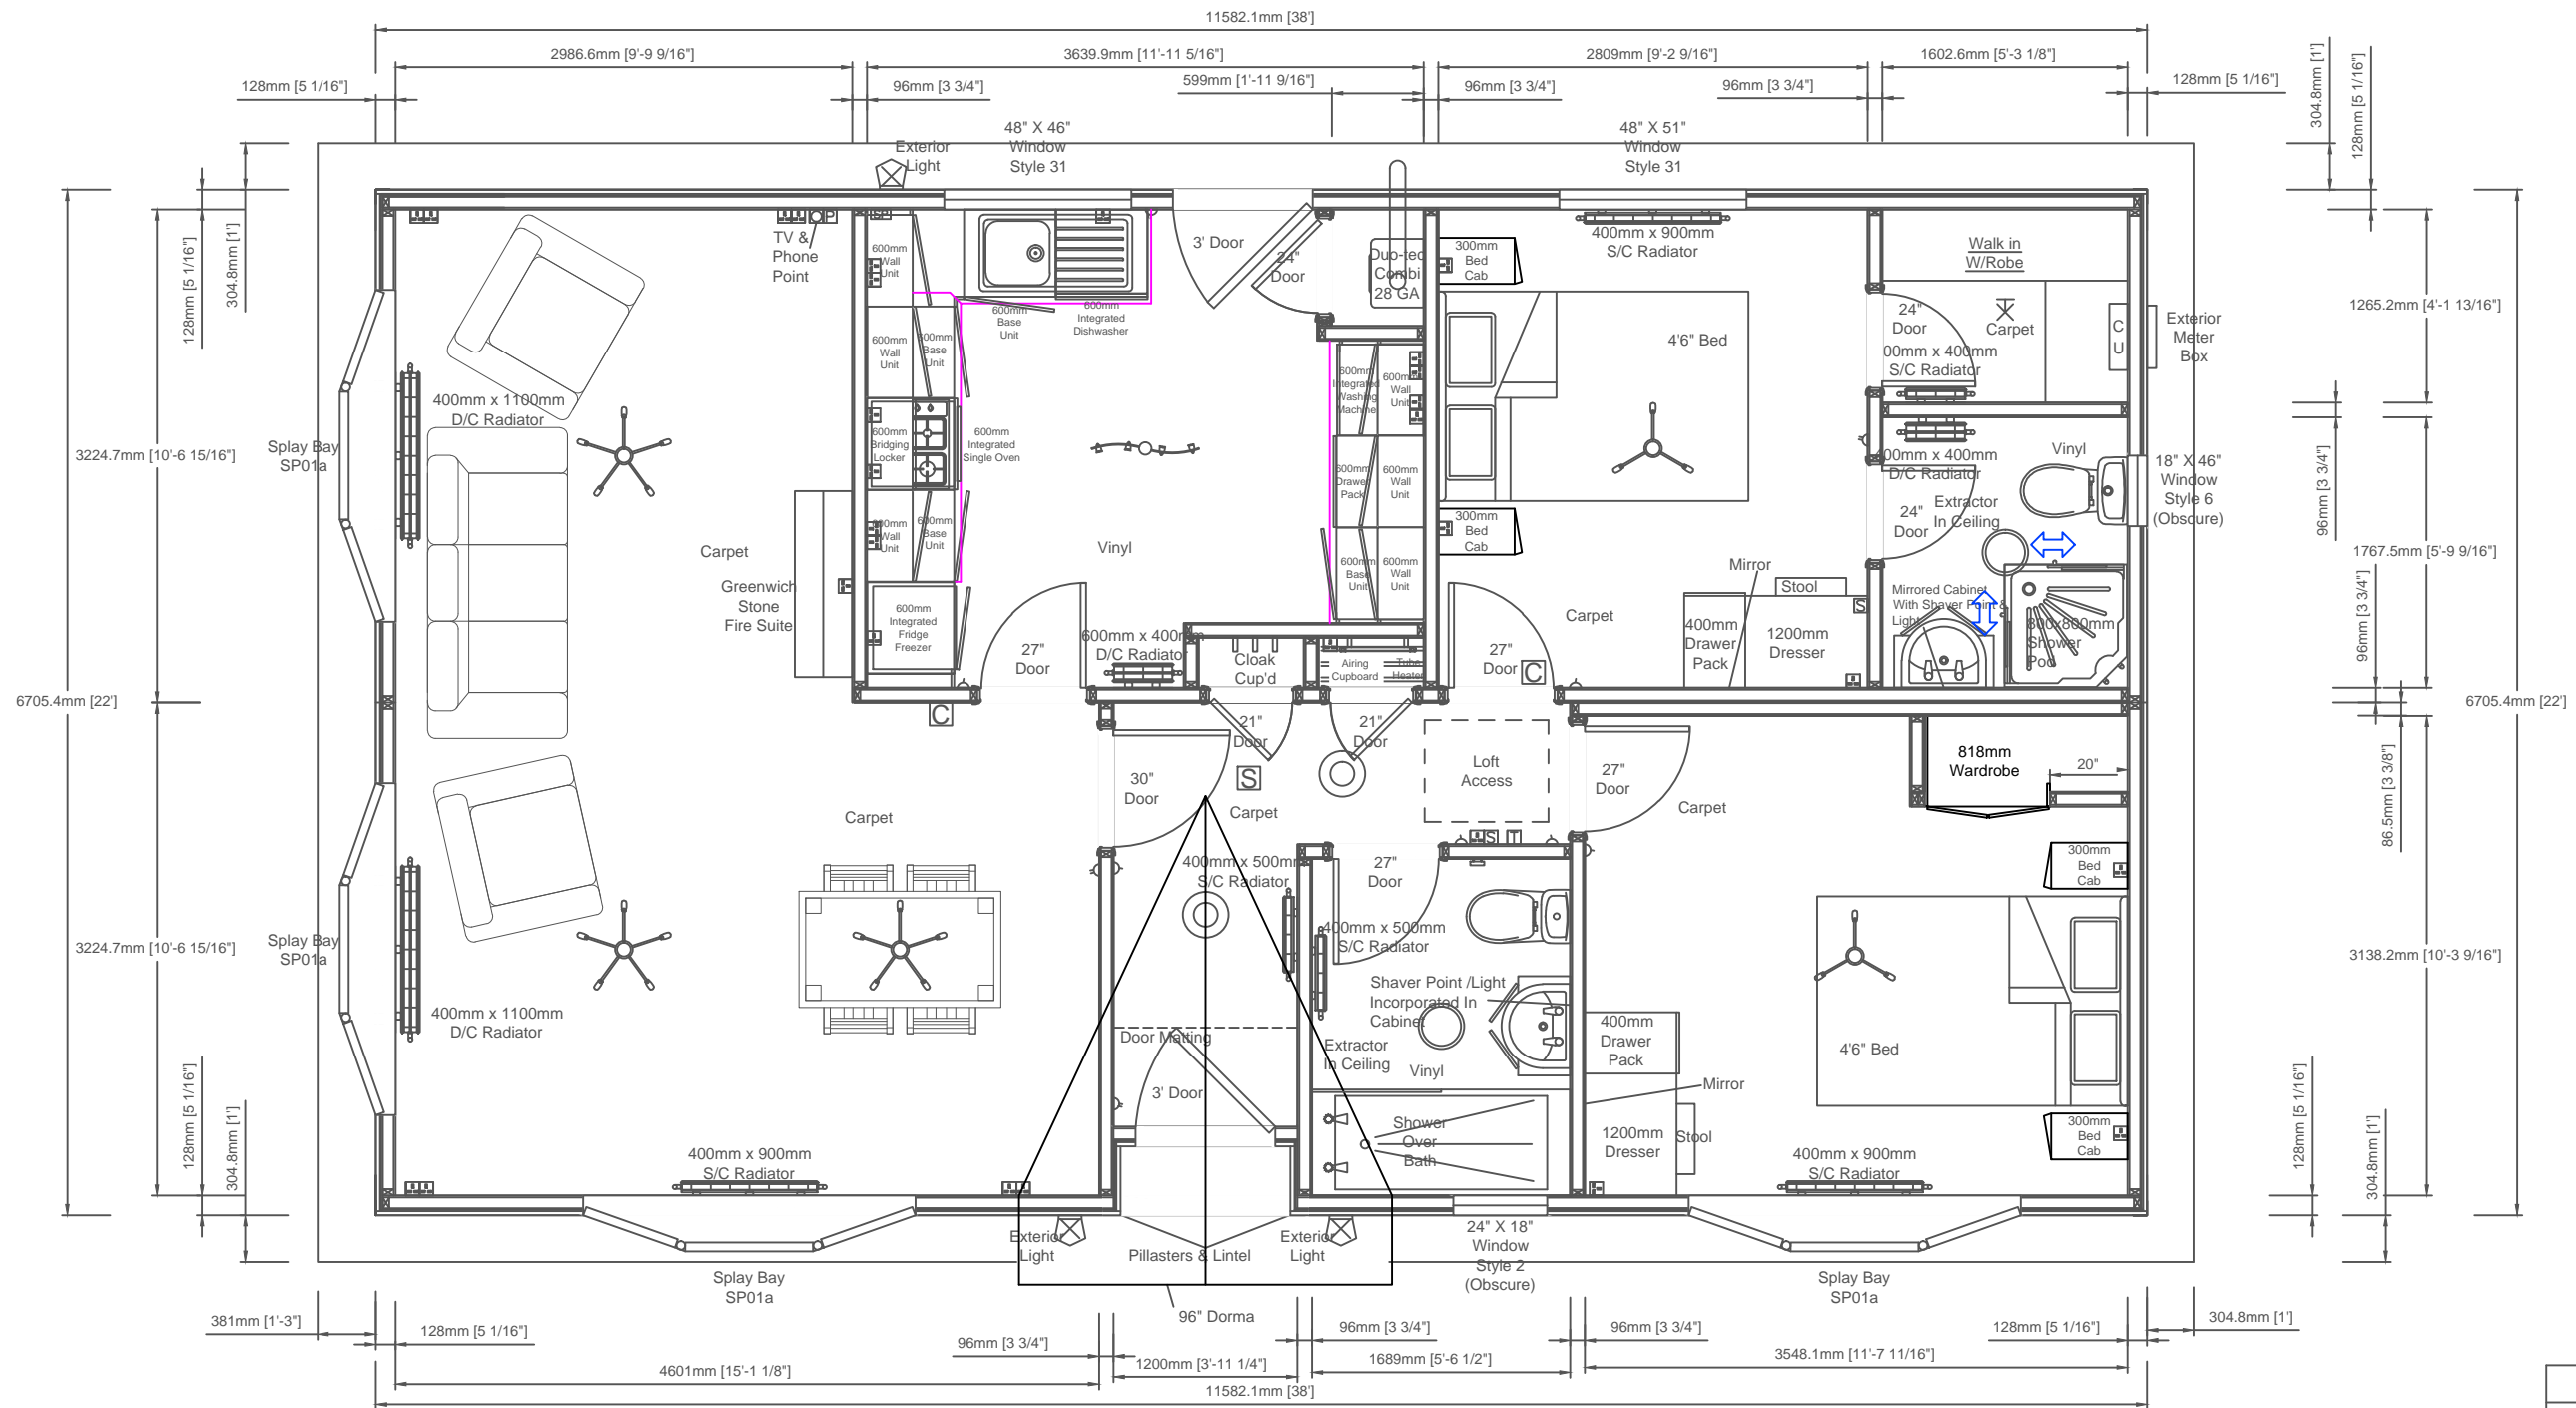

**Sonata II 38' x 22' (11.58m x 6.70m)**  
 2 Double Bedroom, En-Suite, WIW

Customers Signature;  
 Date;

Date:	This home is designed in accordance with BS3632	
Scale:	Relative	
Drawn:		
Code:		
Dwg No:		
Serial No:		

Legend			
△	Light Switch	+	Exterior Tap
○	Pull Card Switch	□	TV Point
⋈	Batten Holder	□	Phone Point
⊙	Globe Light	⊠	HDMI Point
⊗	Exterior Light	⊞	Thermostat
⊛	Downlight	⊞	CO <sub>2</sub> Alarm
⊞	Single Socket	⊞	Smoke Alarm
⊞	Double Socket	⊞	Radiator
⊞	Spur Socket	⊞	Consumer Unit
⊞	Switching Plate	⊞	Exterior Meter Box

Rev	Date	By	Description

Notes;

Unit 4, Pychley Lodge Road Industrial Estate, Kettering, Northants NN15 6JQ  
 Tel: 01536 518513 Fax: 01536 523438  
 Email: sales@prestigeparkandleisurehomes.com  
 Visit our website: www.prestigeparkandleisurehomes.com

This plan is a guide and should be used for illustrative purposes only