




Elevations are for illustrative purposes only.

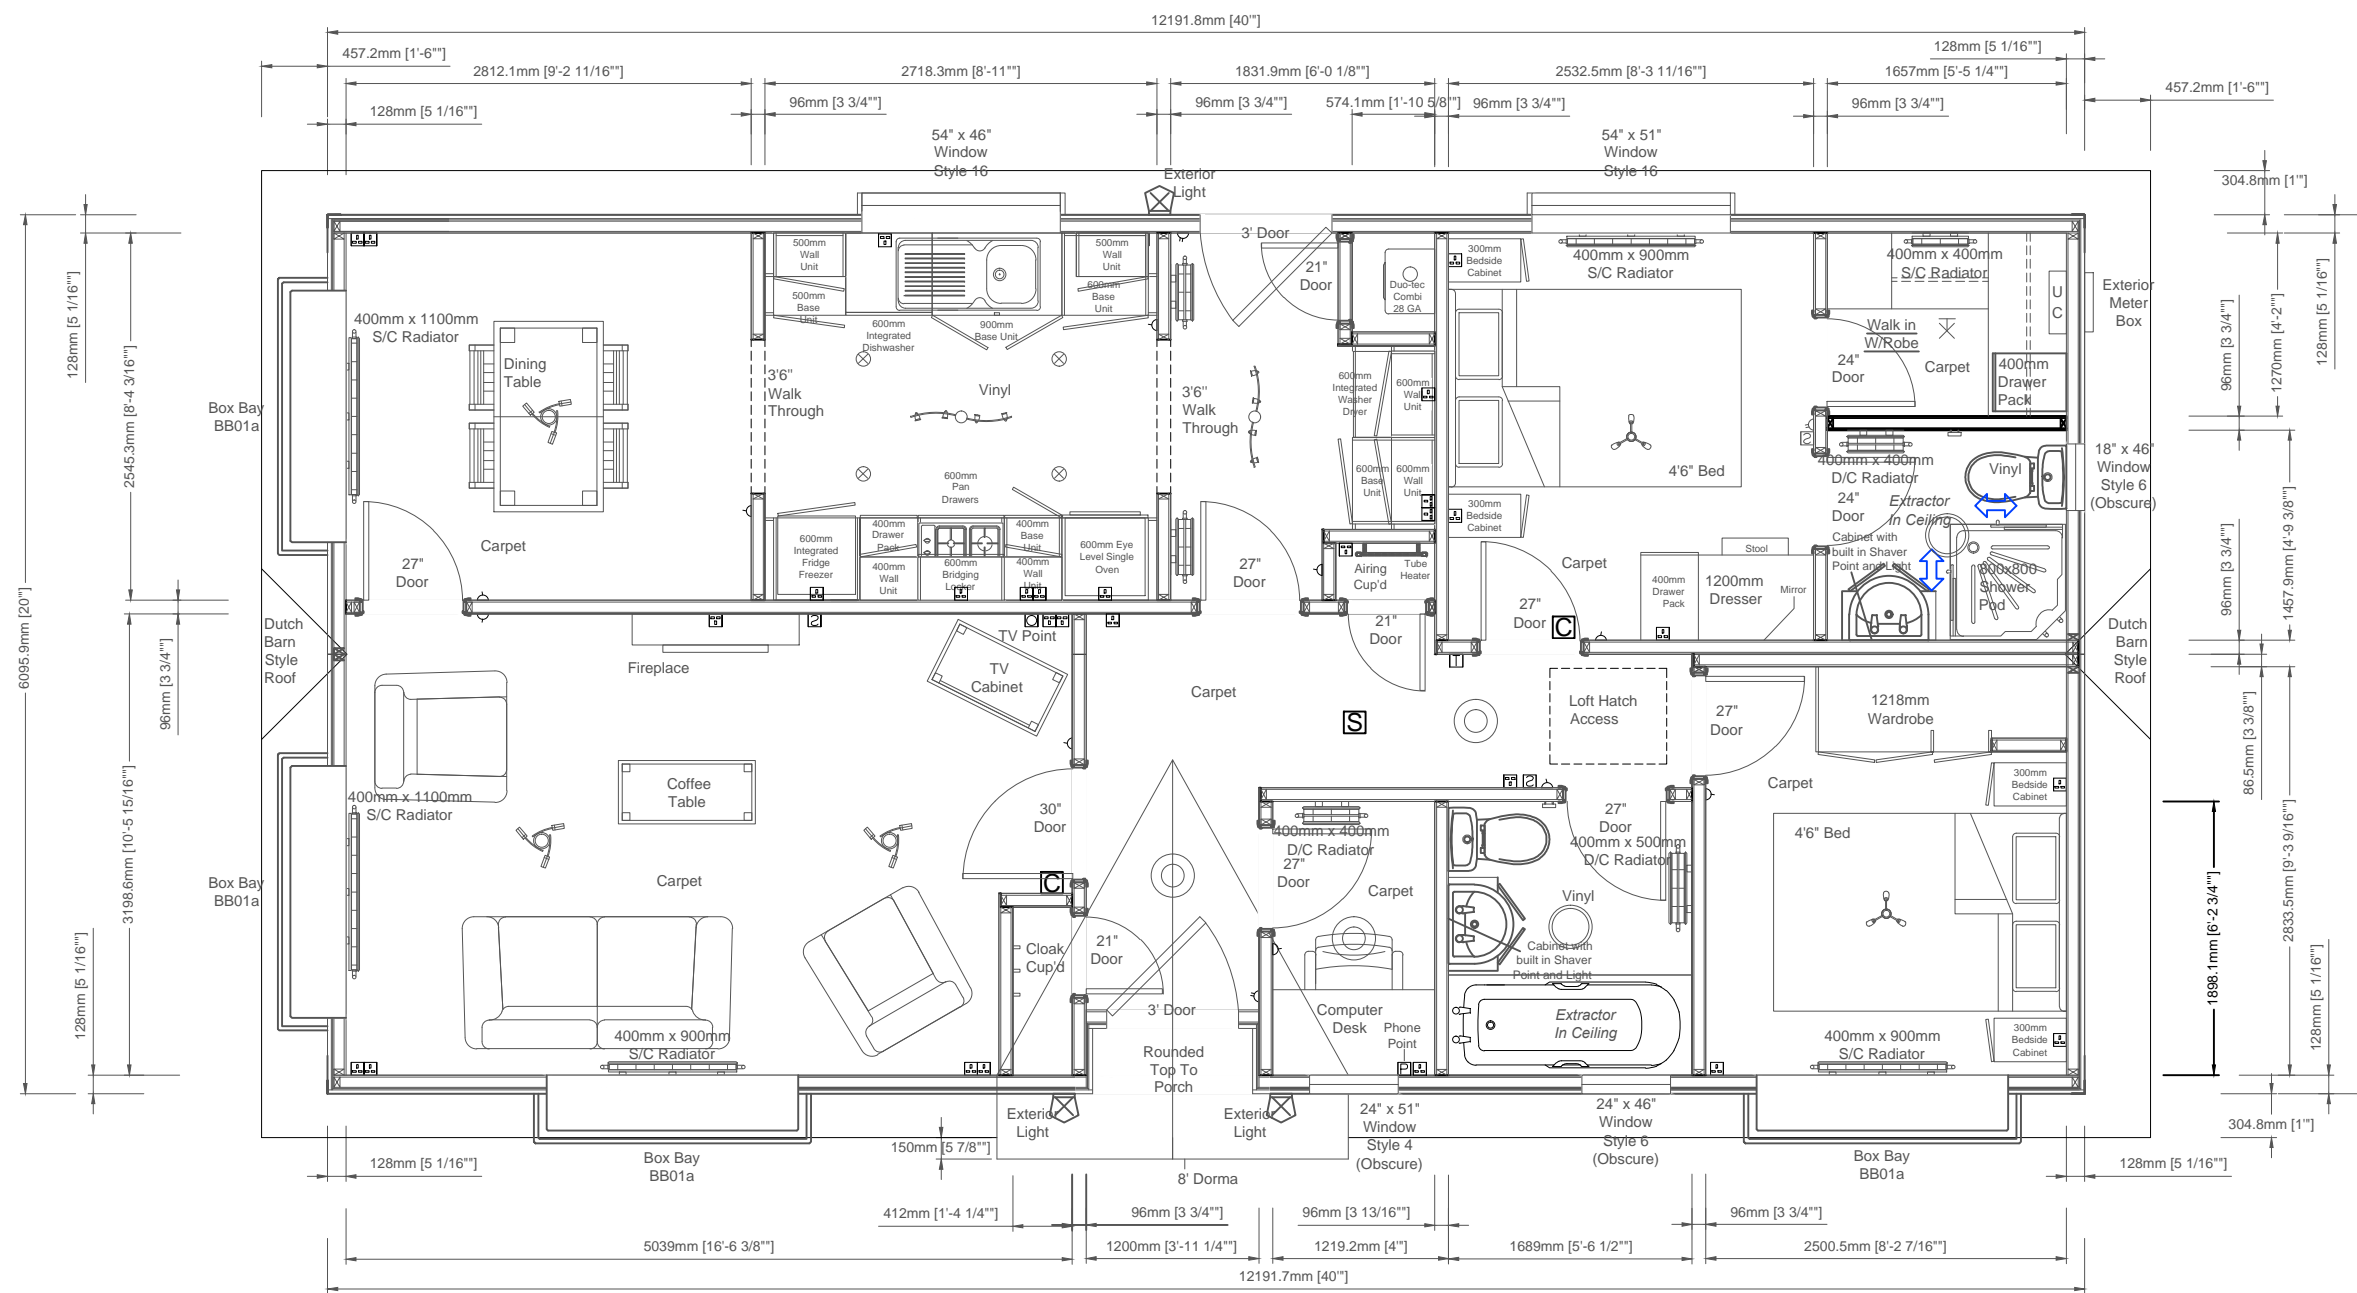

Room Sizes		
Rooms	Length	Width
Lounge	16'7"	10'6"
Diner	7'4"	8'5"
Kitchen/ Utility	15'0"	8'5"
Bathroom	5'7"	6'3"
Ensuite	4'10"	4'2"
W/IW	5'6"	4'3"
Study	4'0"	6'3"
Bedroom 1	8'4"	9'4"
Bedroom 2	8'3"	9'4"



Unit 4, Pytchley Lodge Road Industrial Estate, Kettering, Northants NN15 6JQ
 Tel: 01536 518513 Fax: 01536 523438
 Email: sales@prestigeparkandleisurehomes.com
 Visit our website: www.prestigeparkandleisurehomes.com

Reprise 40' x 20' (12.19m x 6.09m)
 2 Bed, Utility, Ensuite, W/IW, ST

Customers Signature;

Date;

Date:
 Scale: Relative
 Drawn:
 Code:
 Dwg No:
 Serial No:

This home is designed in accordance with BS3632

Legend			
⊕	Light Switch	+	Exterior Tap
⊖	Pull Card Switch	⊠	TV Point
⊗	Batten Holder	⊡	Phone Point
⊙	Globe Light	⊞	HDMI Point
⊛	Exterior Light	⊞	Thermostat
⊚	Downlight	⊞	CO ₂ Alarm
⊞	Single Socket	⊞	Smoke Alarm
⊞	Double Socket	⊞	Radiator
⊞	Spur Socket	⊞	Consumer Unit
⊞	Switching Plate	⊞	Exterior Meter Box

Rev	Date	By	Description

Notes;

This plan is a guide and should be used for illustrative purposes only