


Elevations are for illustrative purposes only.

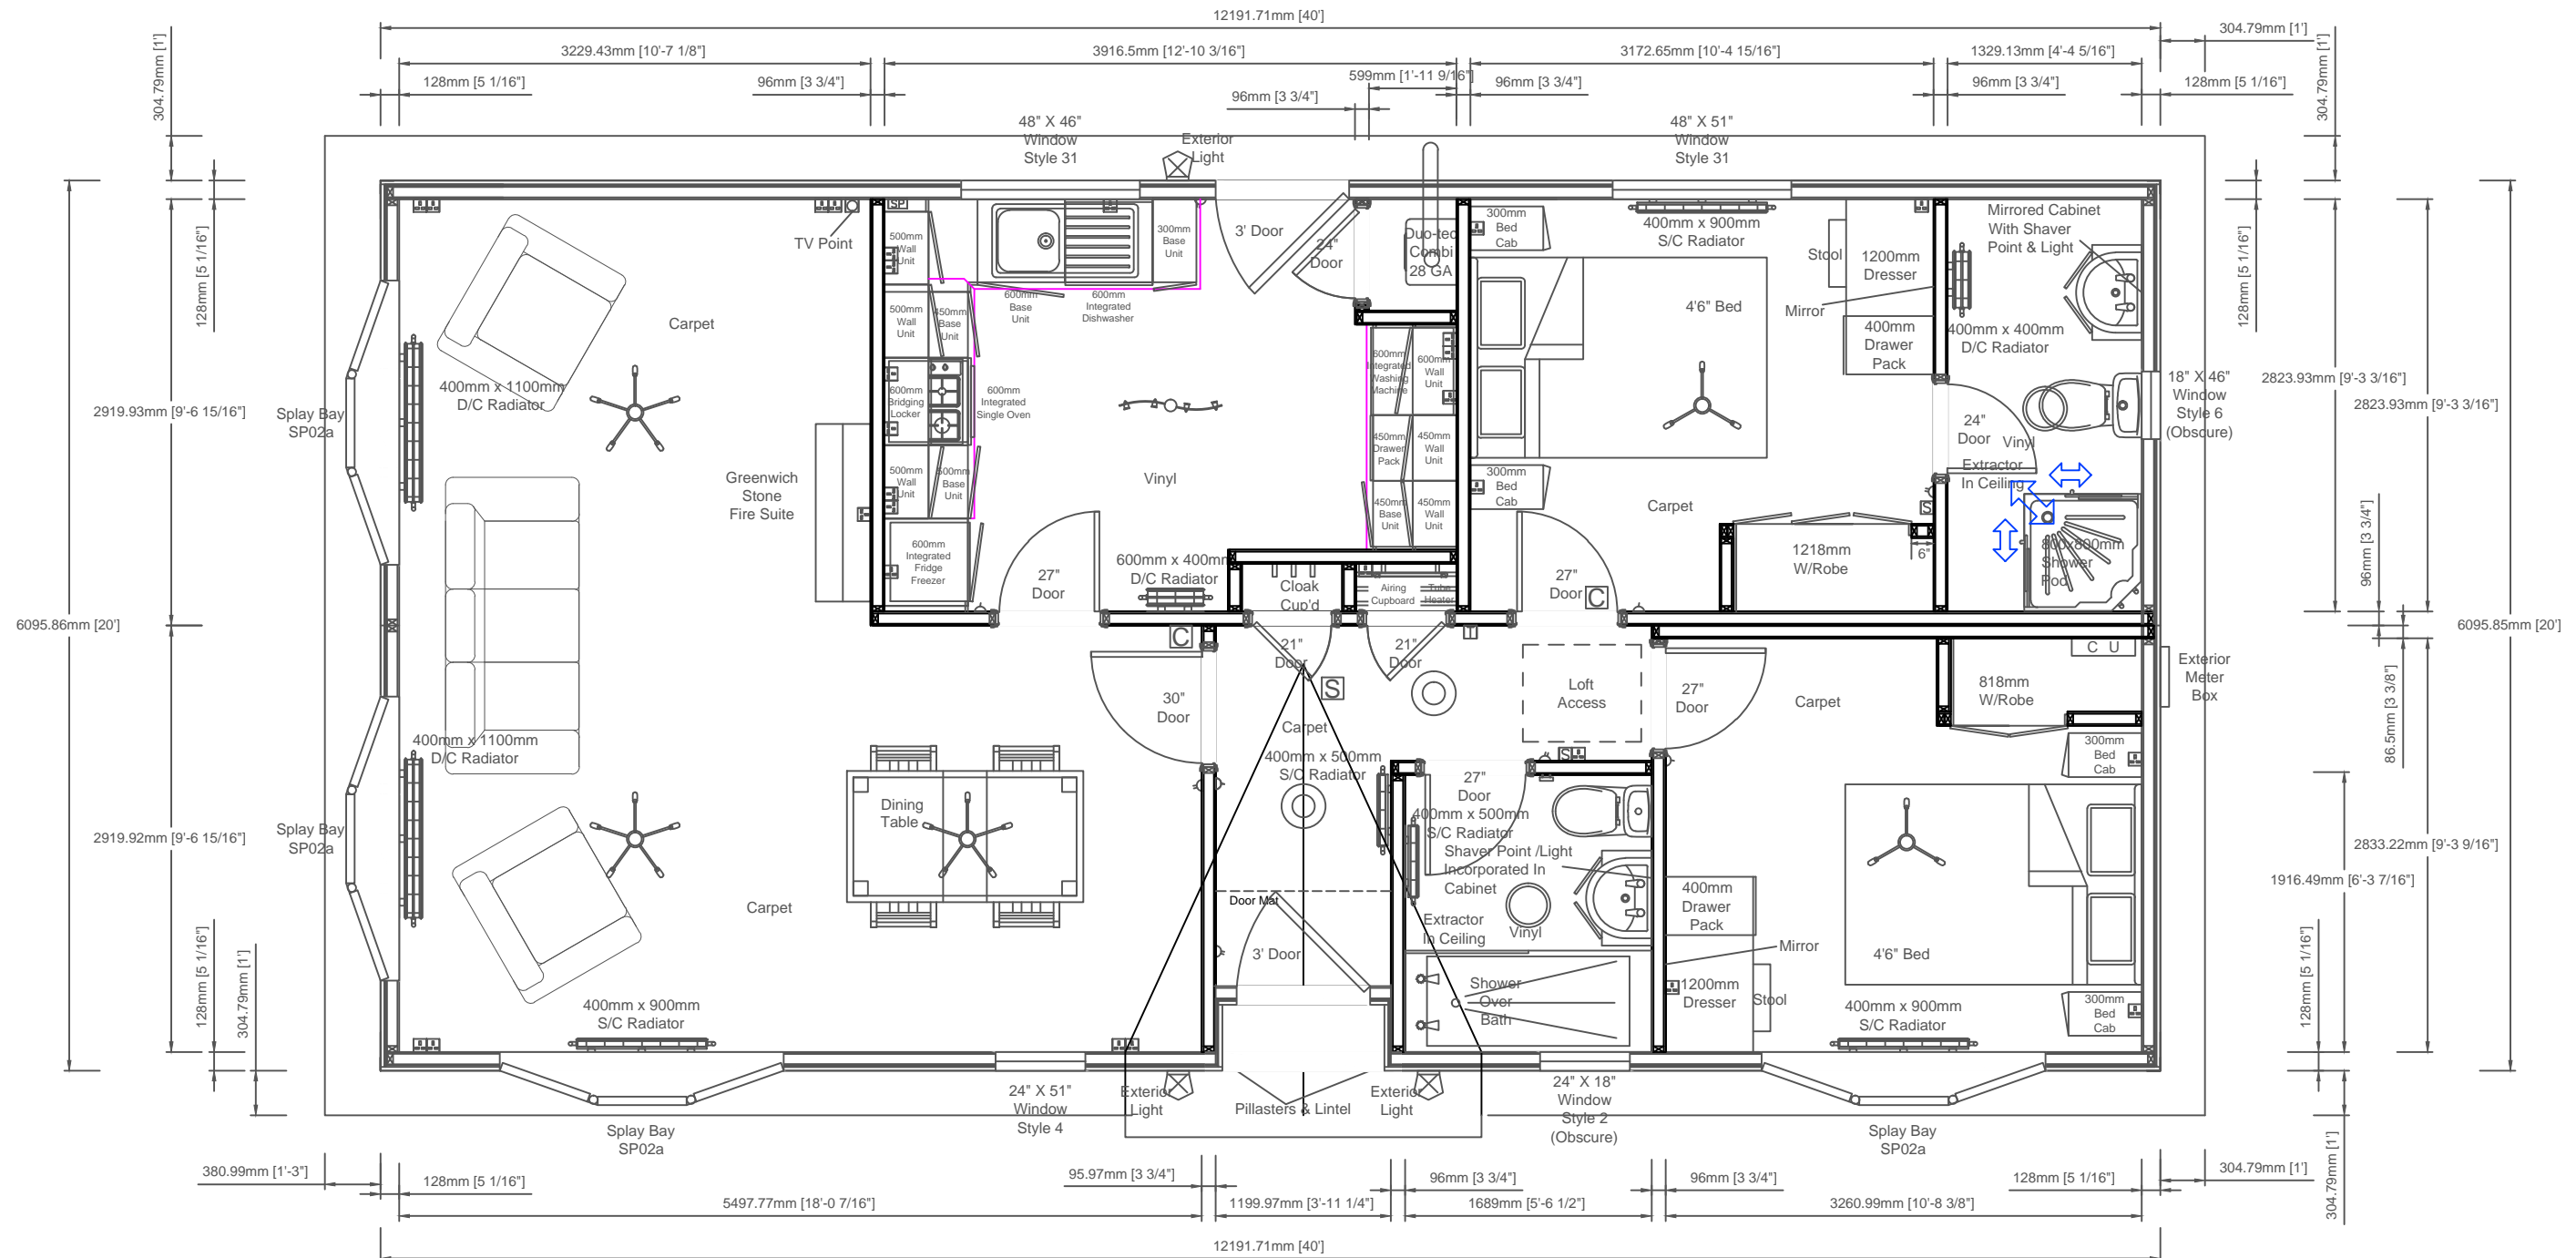

Sonata II - 40' x 20' (12.19m x 6.09m)
2 Double Bedroom, En- Suite

Customers Signature;

Date;

Date:
 Scale: Relative
 Drawn:
 Code:
 Dwg No:
 Serial No:

This home is designed in accordance with BS3632

Legend			
△	Light Switch	+	Exterior Tap
○	Pull Card Switch	□	TV Point
×	Batten Holder	□	Phone Point
⊙	Globe Light	⊗	HDMI Point
⊗	Exterior Light	⊞	Thermostat
⊙	Downlight	⊞	CO ₂ Alarm
⊞	Single Socket	⊞	Smoke Alarm
⊞	Double Socket	⊞	Radiator
⊞	Spur Socket	⊞	Consumer Unit
⊞	Switching Plate	⊞	Exterior Meter Box

Rev	Date	By	Description

Notes;

This plan is a guide and should be used for illustrative purposes only

Room Sizes		
Rooms	Length	Width
Lounge/ Diner	18'1"	19'2"
Kitchen	12'11"	9'4"
Bathroom	5'7"	6'4"
Ensuite	4'5"	9'4"
Bedroom 1	9'5"	9'4"
Bedroom 2	10'9"	9'4"

Unit 4, Pytchley Lodge Road Industrial Estate, Kettering, Northants. NN15 6JQ
 Tel: 01536 518513 Fax: 01536 523438
 Email: sales@prestigeparkandleisurehomes.com
 Visit our website: www.prestigeparkandleisurehomes.com