


Elevations are for illustrative purposes only.

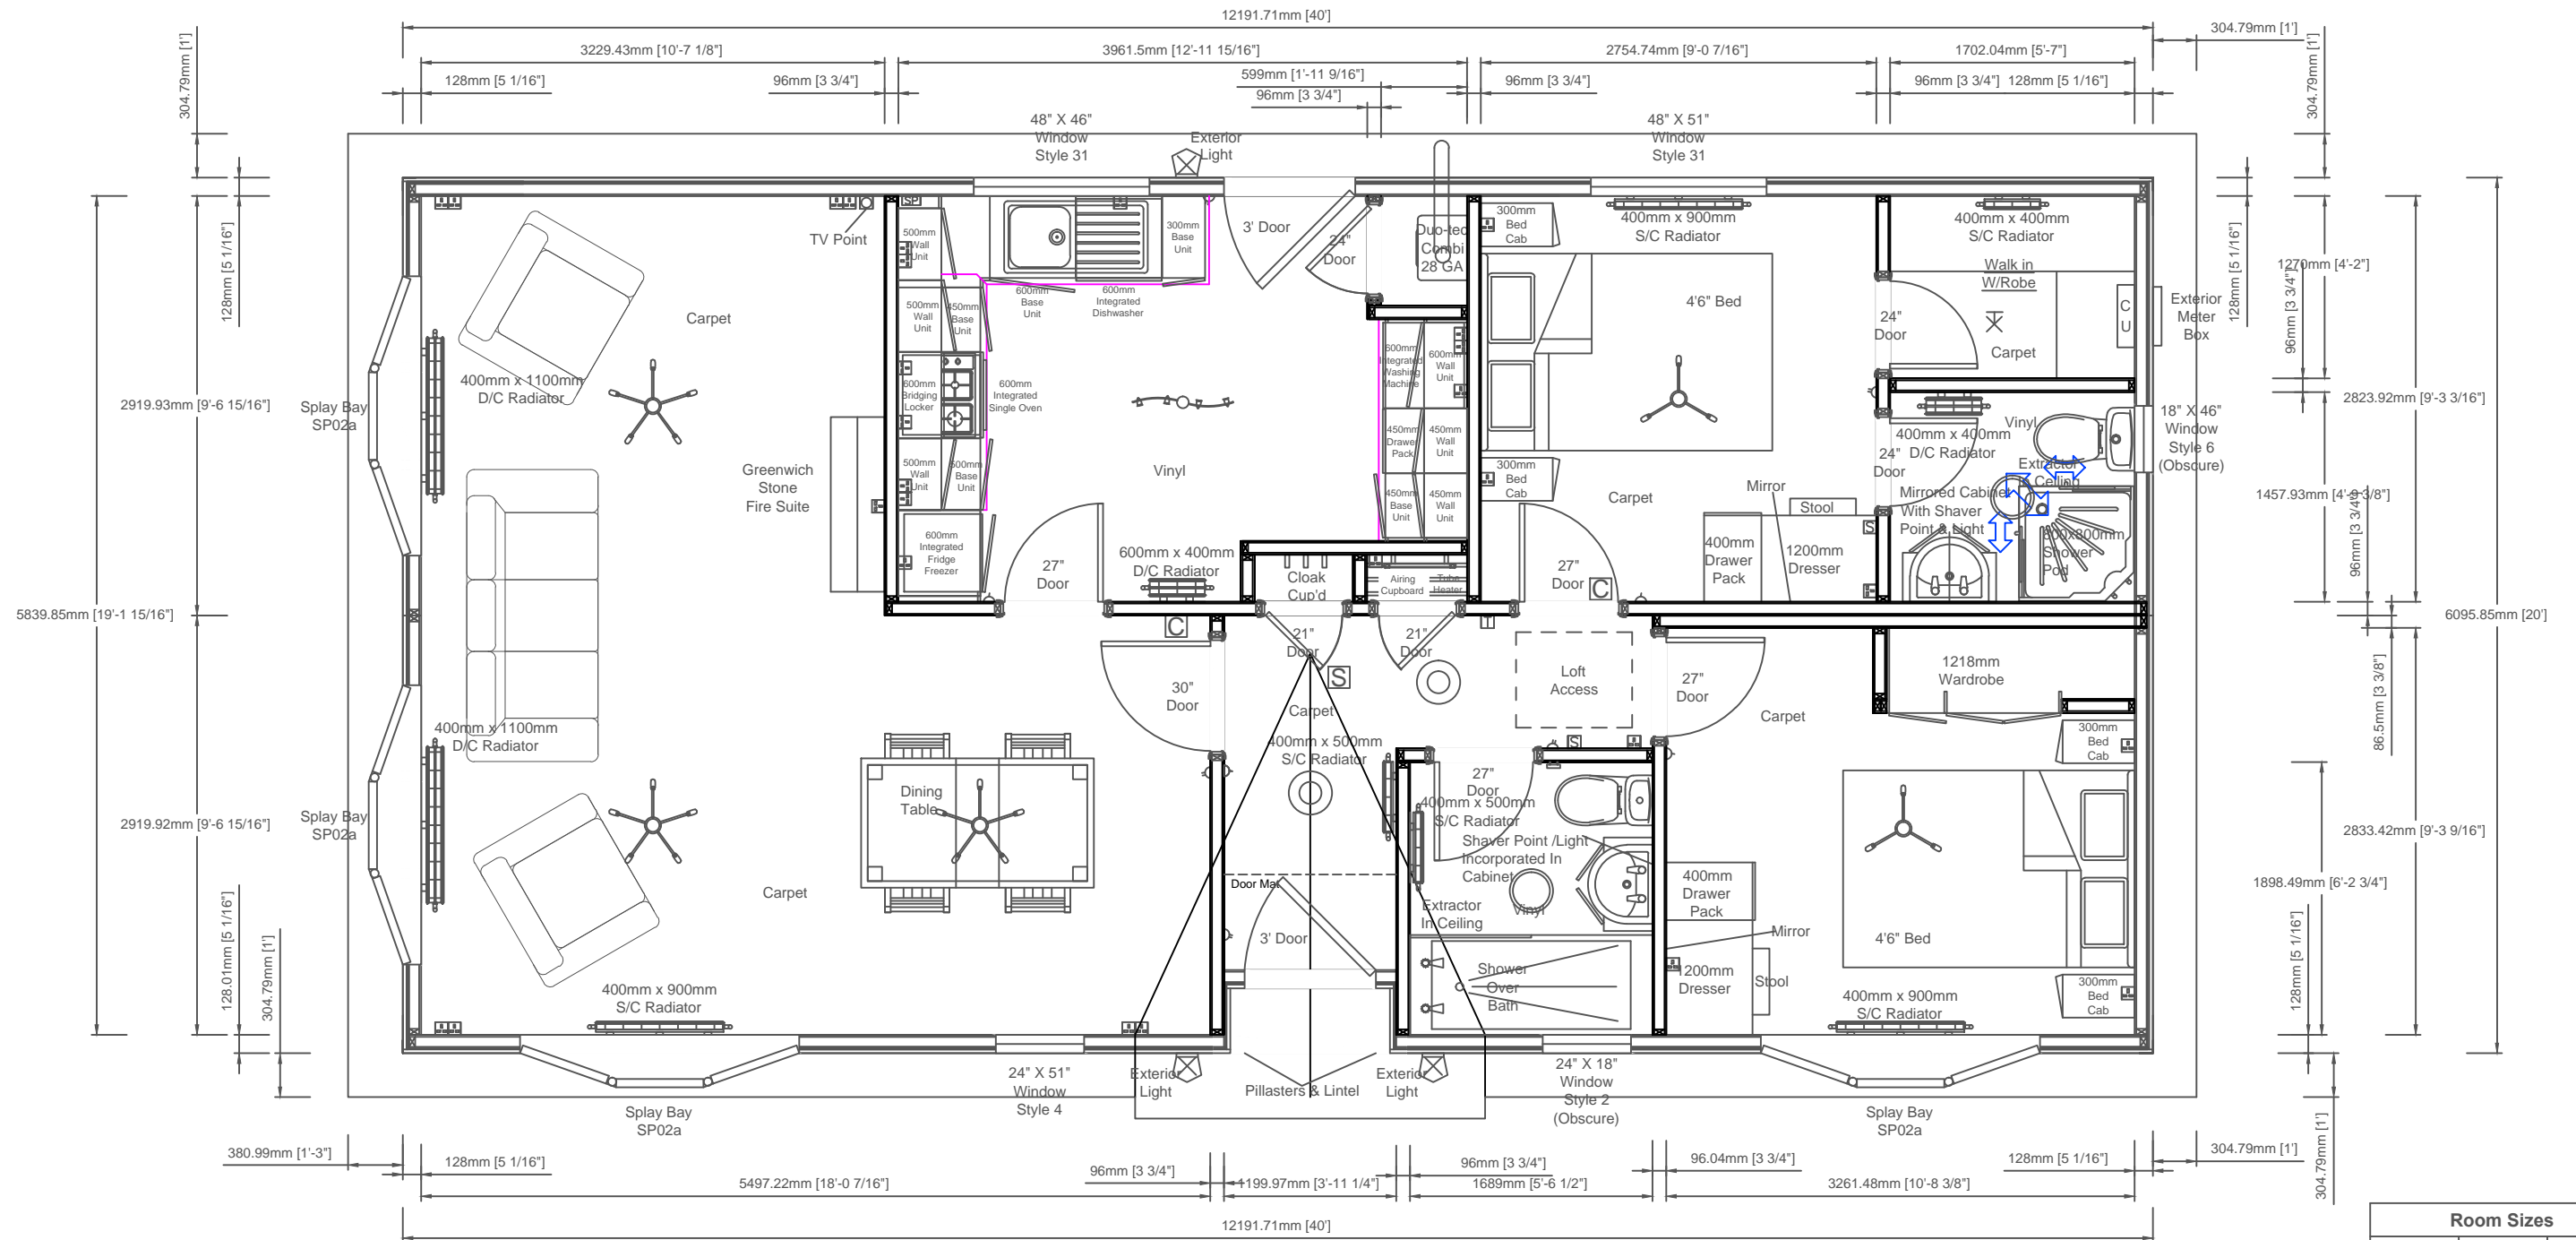

Room Sizes		
Rooms	Length	Width
Lounge/ Diner	18'1"	19'2"
Kitchen	13'0"	9'4"
Bathroom	5'7"	6'4"
Ensuite	5'7"	4'10"
W/IW	5'7"	4'2"
Bedroom 1	9'1"	9'4"
Bedroom 2	10'9"	9'4"



Sonata II - 40' x 20' (12.19m x 6.09m)
2 Double Bedroom W/IW En- Suite

Customers Signature;
 Date;

Date:	This home is designed in accordance with BS3632	
Scale:	Relative	
Drawn:		
Code:		
Dwg No:		
Serial No:		

Legend			
△	Light Switch	†	Exterior Tap
○	Pull Card Switch	□	TV Point
⊥	Batten Holder	☎	Phone Point
⊙	Globe Light	⊠	HDMI Point
⊗	Exterior Light	⊞	Thermostat
⊛	Downlight	⊠	CO ₂ Alarm
⊞	Single Socket	⊠	Smoke Alarm
⊞	Double Socket	⊠	Radiator
⊞	Spur Socket	⊠	Consumer Unit
⊞	Switching Plate	⊠	Exterior Meter Box

Rev	Date	By	Description

Notes;

Unit 4, Pytchley Lodge Road Industrial Estate, Kettering, Northants. NN15 6JQ
 Tel: 01536 518513 Fax: 01536 523438
 Email: sales@prestigeparkandleisurehomes.com
 Visit our website: www.prestigeparkandleisurehomes.com

This plan is a guide and should be used for illustrative purposes only