


Elevations are for illustrative purposes only.



Room Sizes		
Rooms	Length	Width
Lounge	16'7"	11'6"
Diner	7'4"	9'5"
Kitchen/ Utility	15'0"	9'5"
Bathroom	5'7"	7'3"
Ensuite	4'10"	4'8"
W/I/W	5'6"	4'9"
Study	4'0"	7'3"
Bedroom 1	8'4"	10'4"
Bedroom 2	8'3"	10'4"

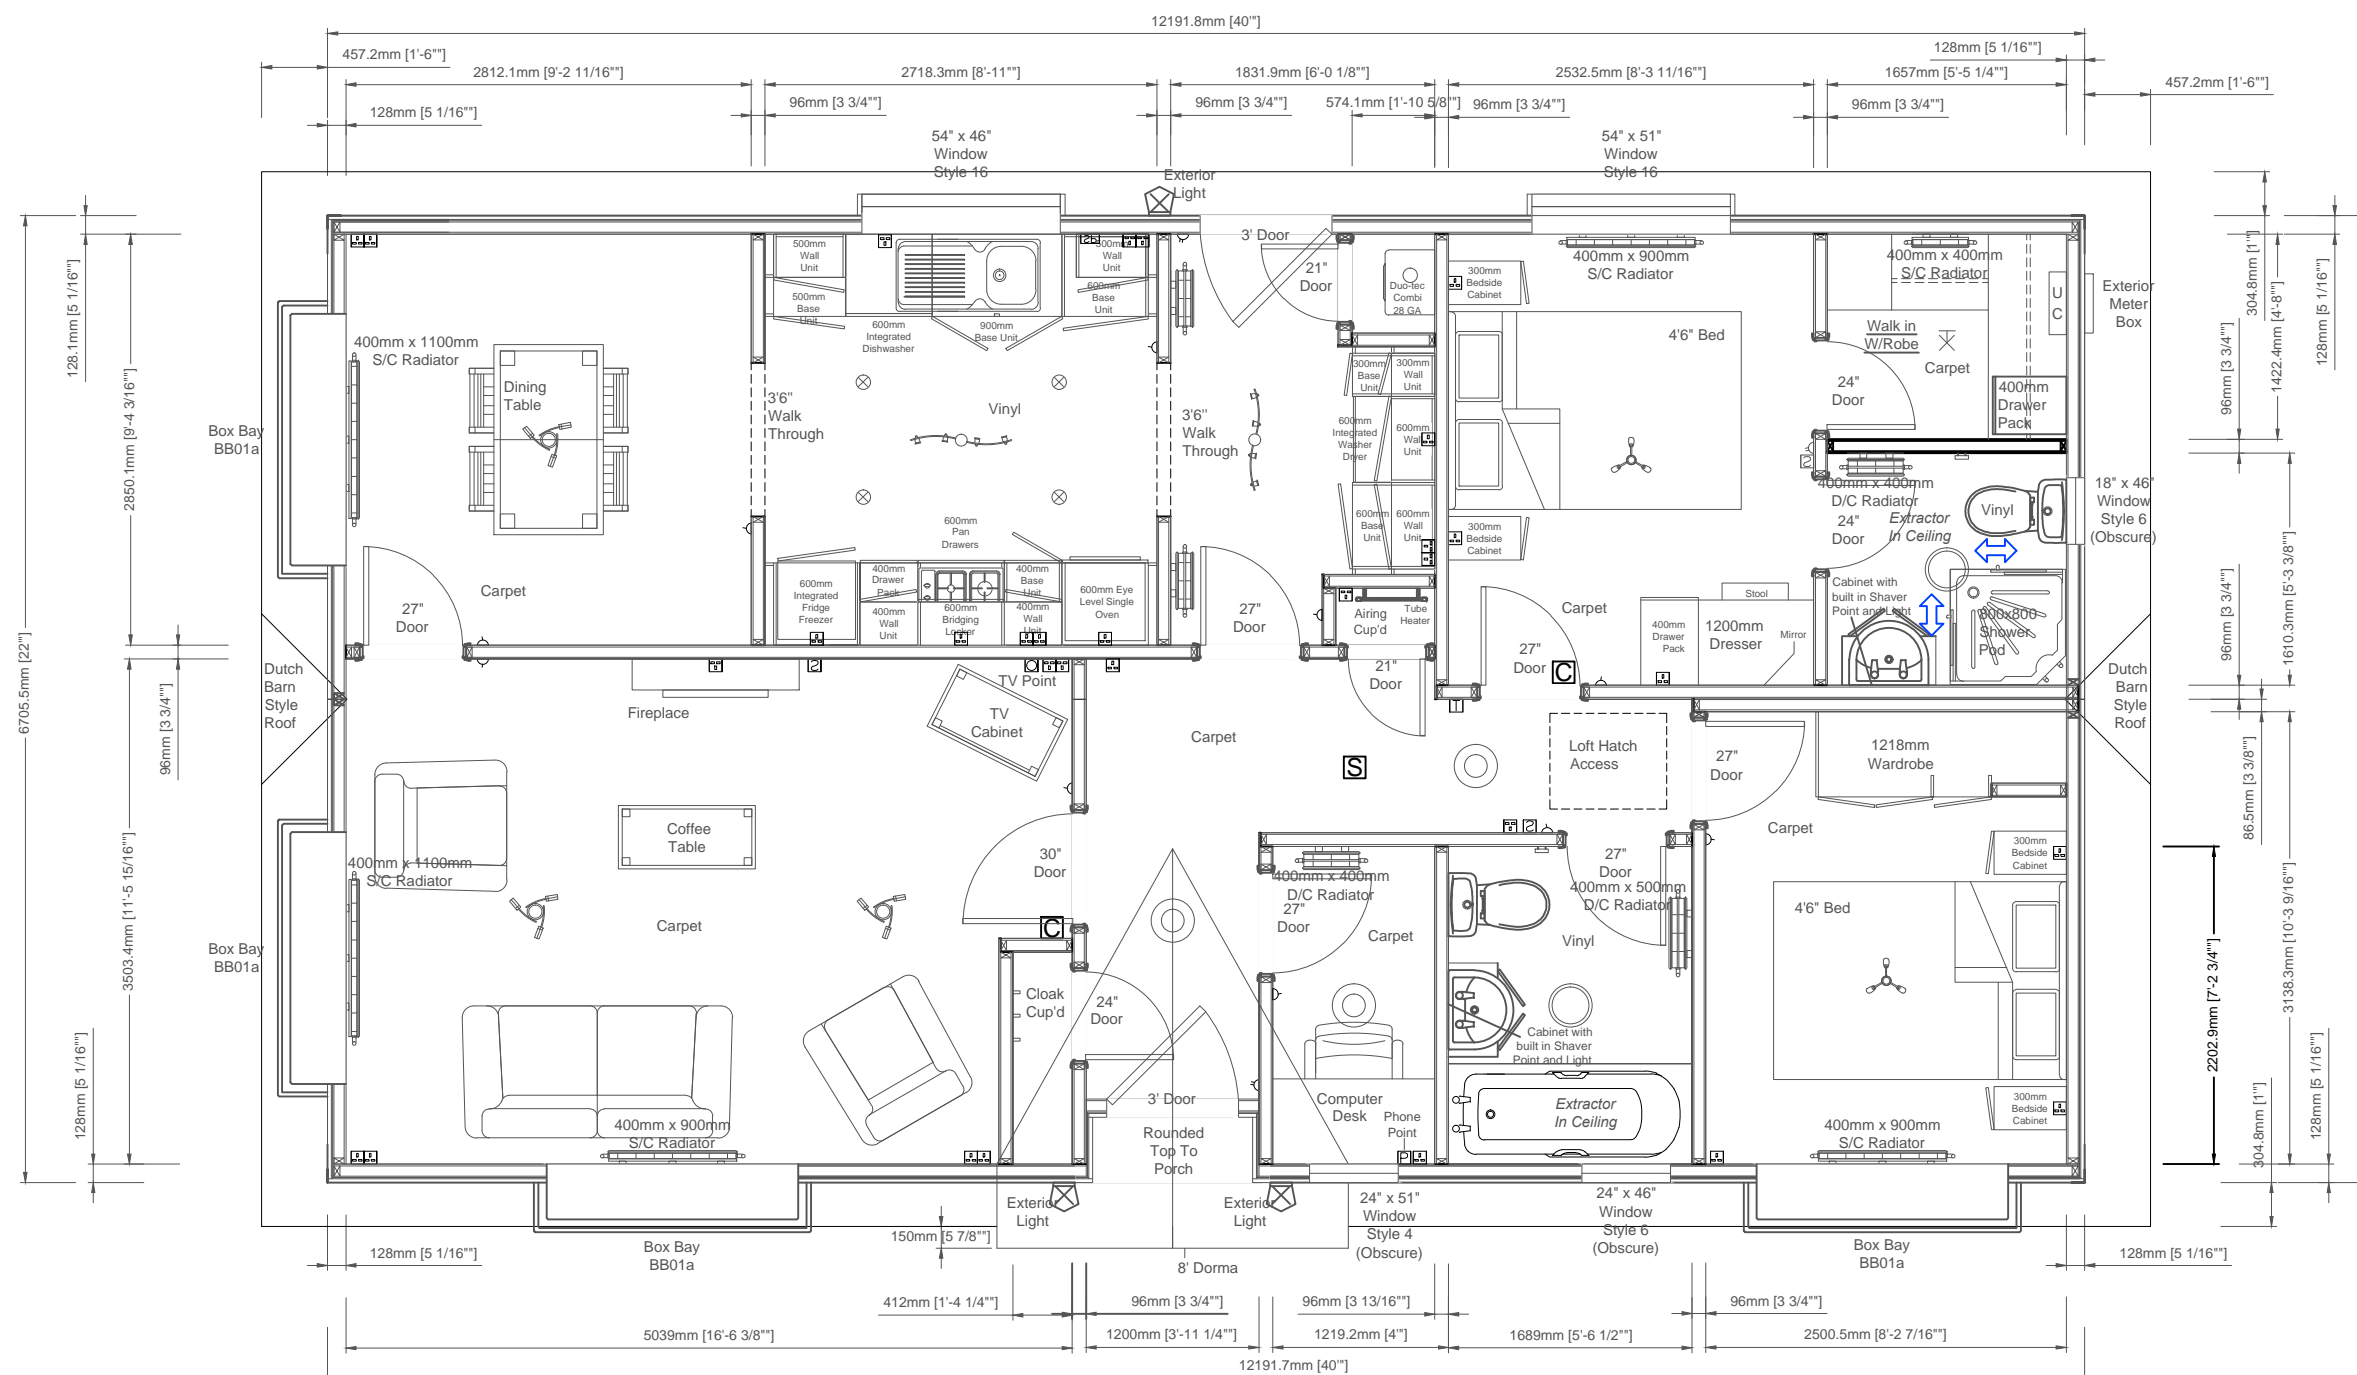

Unit 4, Pytchley Lodge Road Industrial Estate, Kettering, Northants NN15 6JQ
 Tel: 01536 518513 Fax: 01536 523438
 Email: sales@prestigeparkandleisurehomes.com
 Visit our website: www.prestigeparkandleisurehomes.com

Reprise 40' x 22' (12.19m x 6.70m)
2 Bed, Utility, Ensuite, W/I/W, ST

Customers Signature; _____
 Date; _____

Date: _____
 Scale: Relative
 Drawn: _____
 Code: _____
 Dwg No: _____
 Serial No: _____

This home is designed in accordance with BS3632

Legend

○	Light Switch	+	Exterior Tap
○	Pull Card Switch	□	TV Point
⊗	Batten Holder	□	Phone Point
○	Globe Light	□	HDMI Point
⊗	Exterior Light	□	Thermostat
⊗	Downlight	□	CO ₂ Alarm
□	Single Socket	□	Smoke Alarm
□	Double Socket	□	Radiator
□	Spur Socket	□	Consumer Unit
□	Switching Plate	□	Exterior Meter Box

Rev	Date	By	Description

Notes;
 This plan is a guide and should be used for illustrative purposes only