


Elevations are for illustrative purposes only.

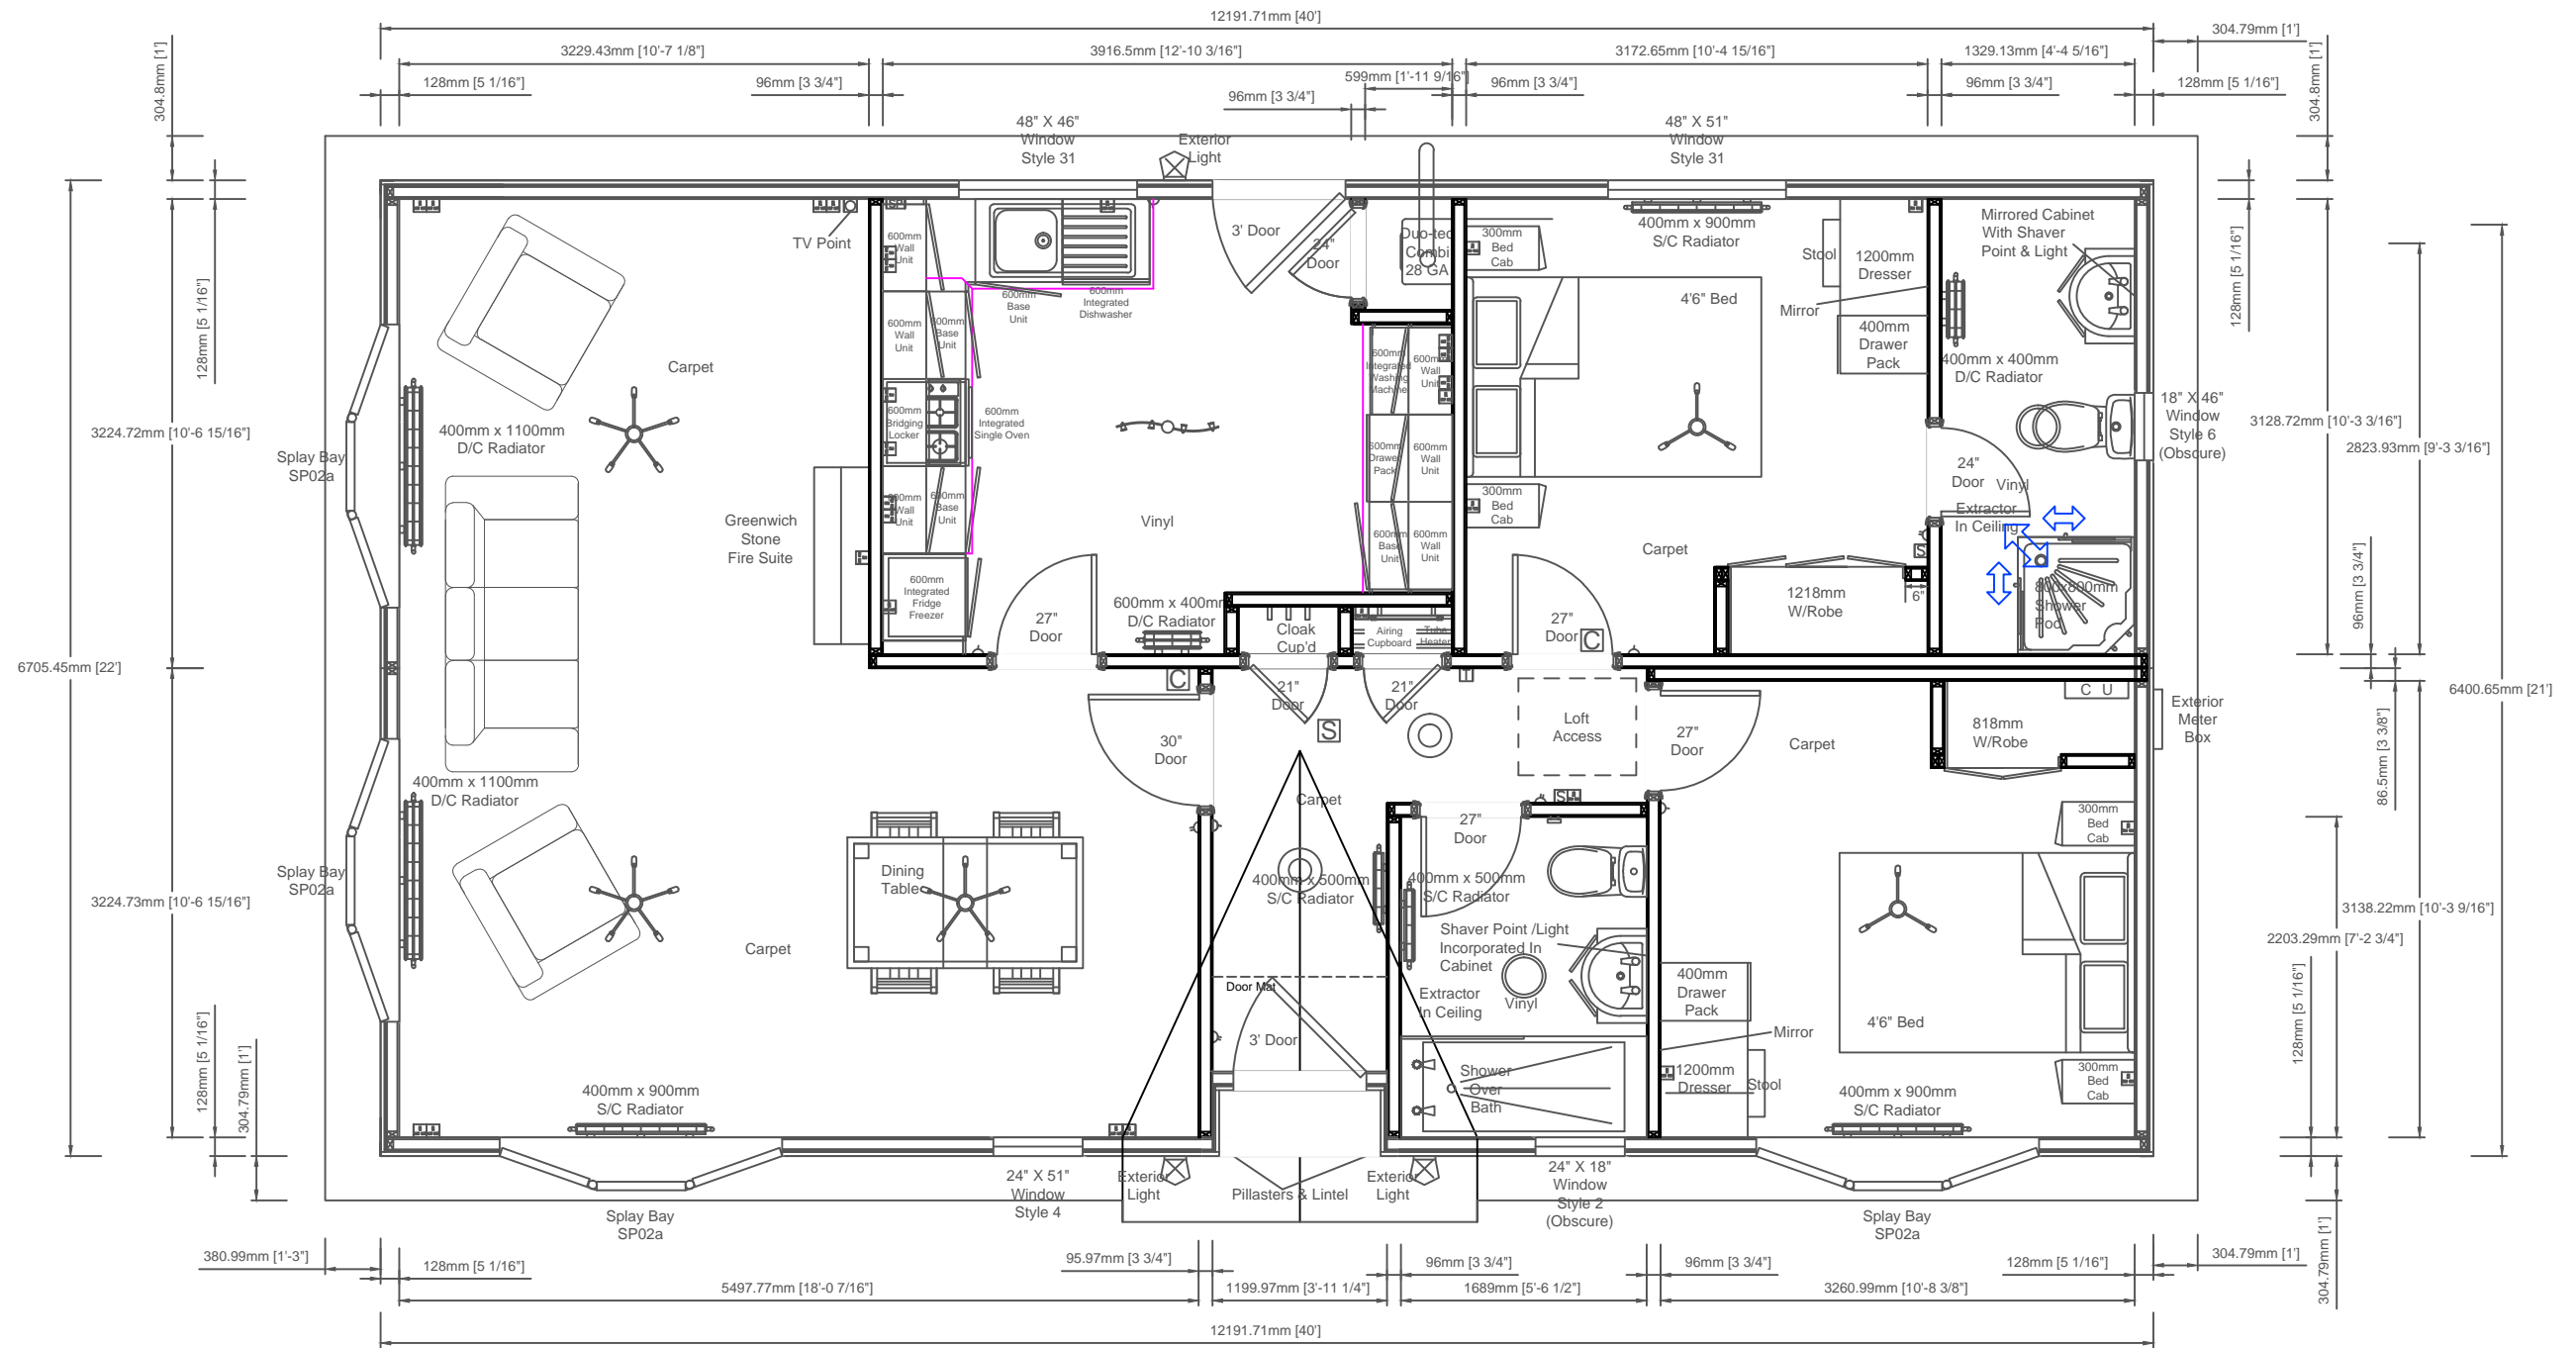

Sonata II - 40' x 22' (12.19m x 6.71m)  
2 Double Bedroom, En- Suite

Customers Signature;

Date;

Date:		This home is designed in accordance with BS3632	
Scale:	Relative	Legend	
Drawn:		△ Light Switch	⊕ Exterior Tap
Code:		○ Pull Card Switch	□ TV Point
Dwg No:		⊥ Batten Holder	□ Phone Point
Serial No:		⊙ Globe Light	⊠ HDMI Point
		⊗ Exterior Light	⊡ Thermostat
		⊙ Downlight	⊠ CO <sub>2</sub> Alarm
		⊠ Single Socket	⊠ Smoke Alarm
		⊠ Double Socket	⊠ Radiator
		⊠ Spur Socket	⊠ Consumer Unit
		⊠ Switching Plate	⊠ Exterior Meter Box

Rev	Date	By	Description

Notes;

This plan is a guide and should be used for illustrative purposes only

Room Sizes		
Rooms	Length	Width
Lounge/ Diner	18'1"	21'2"
Kitchen	12'11"	10'4"
Bathroom	5'7"	7'4"
Ensuite	4'5"	10'4"
Bedroom 1	9'5"	10'4"
Bedroom 2	10'9"	10'4"



Unit 4, Pytchley Lodge Road Industrial Estate, Kettering, Northants. NN15 6JQ  
Tel: 01536 518513 Fax: 01536 523438  
Email: sales@prestigeparkandleisurehomes.com  
Visit our website: www.prestigeparkandleisurehomes.com