




Elevations are for illustrative purposes only.

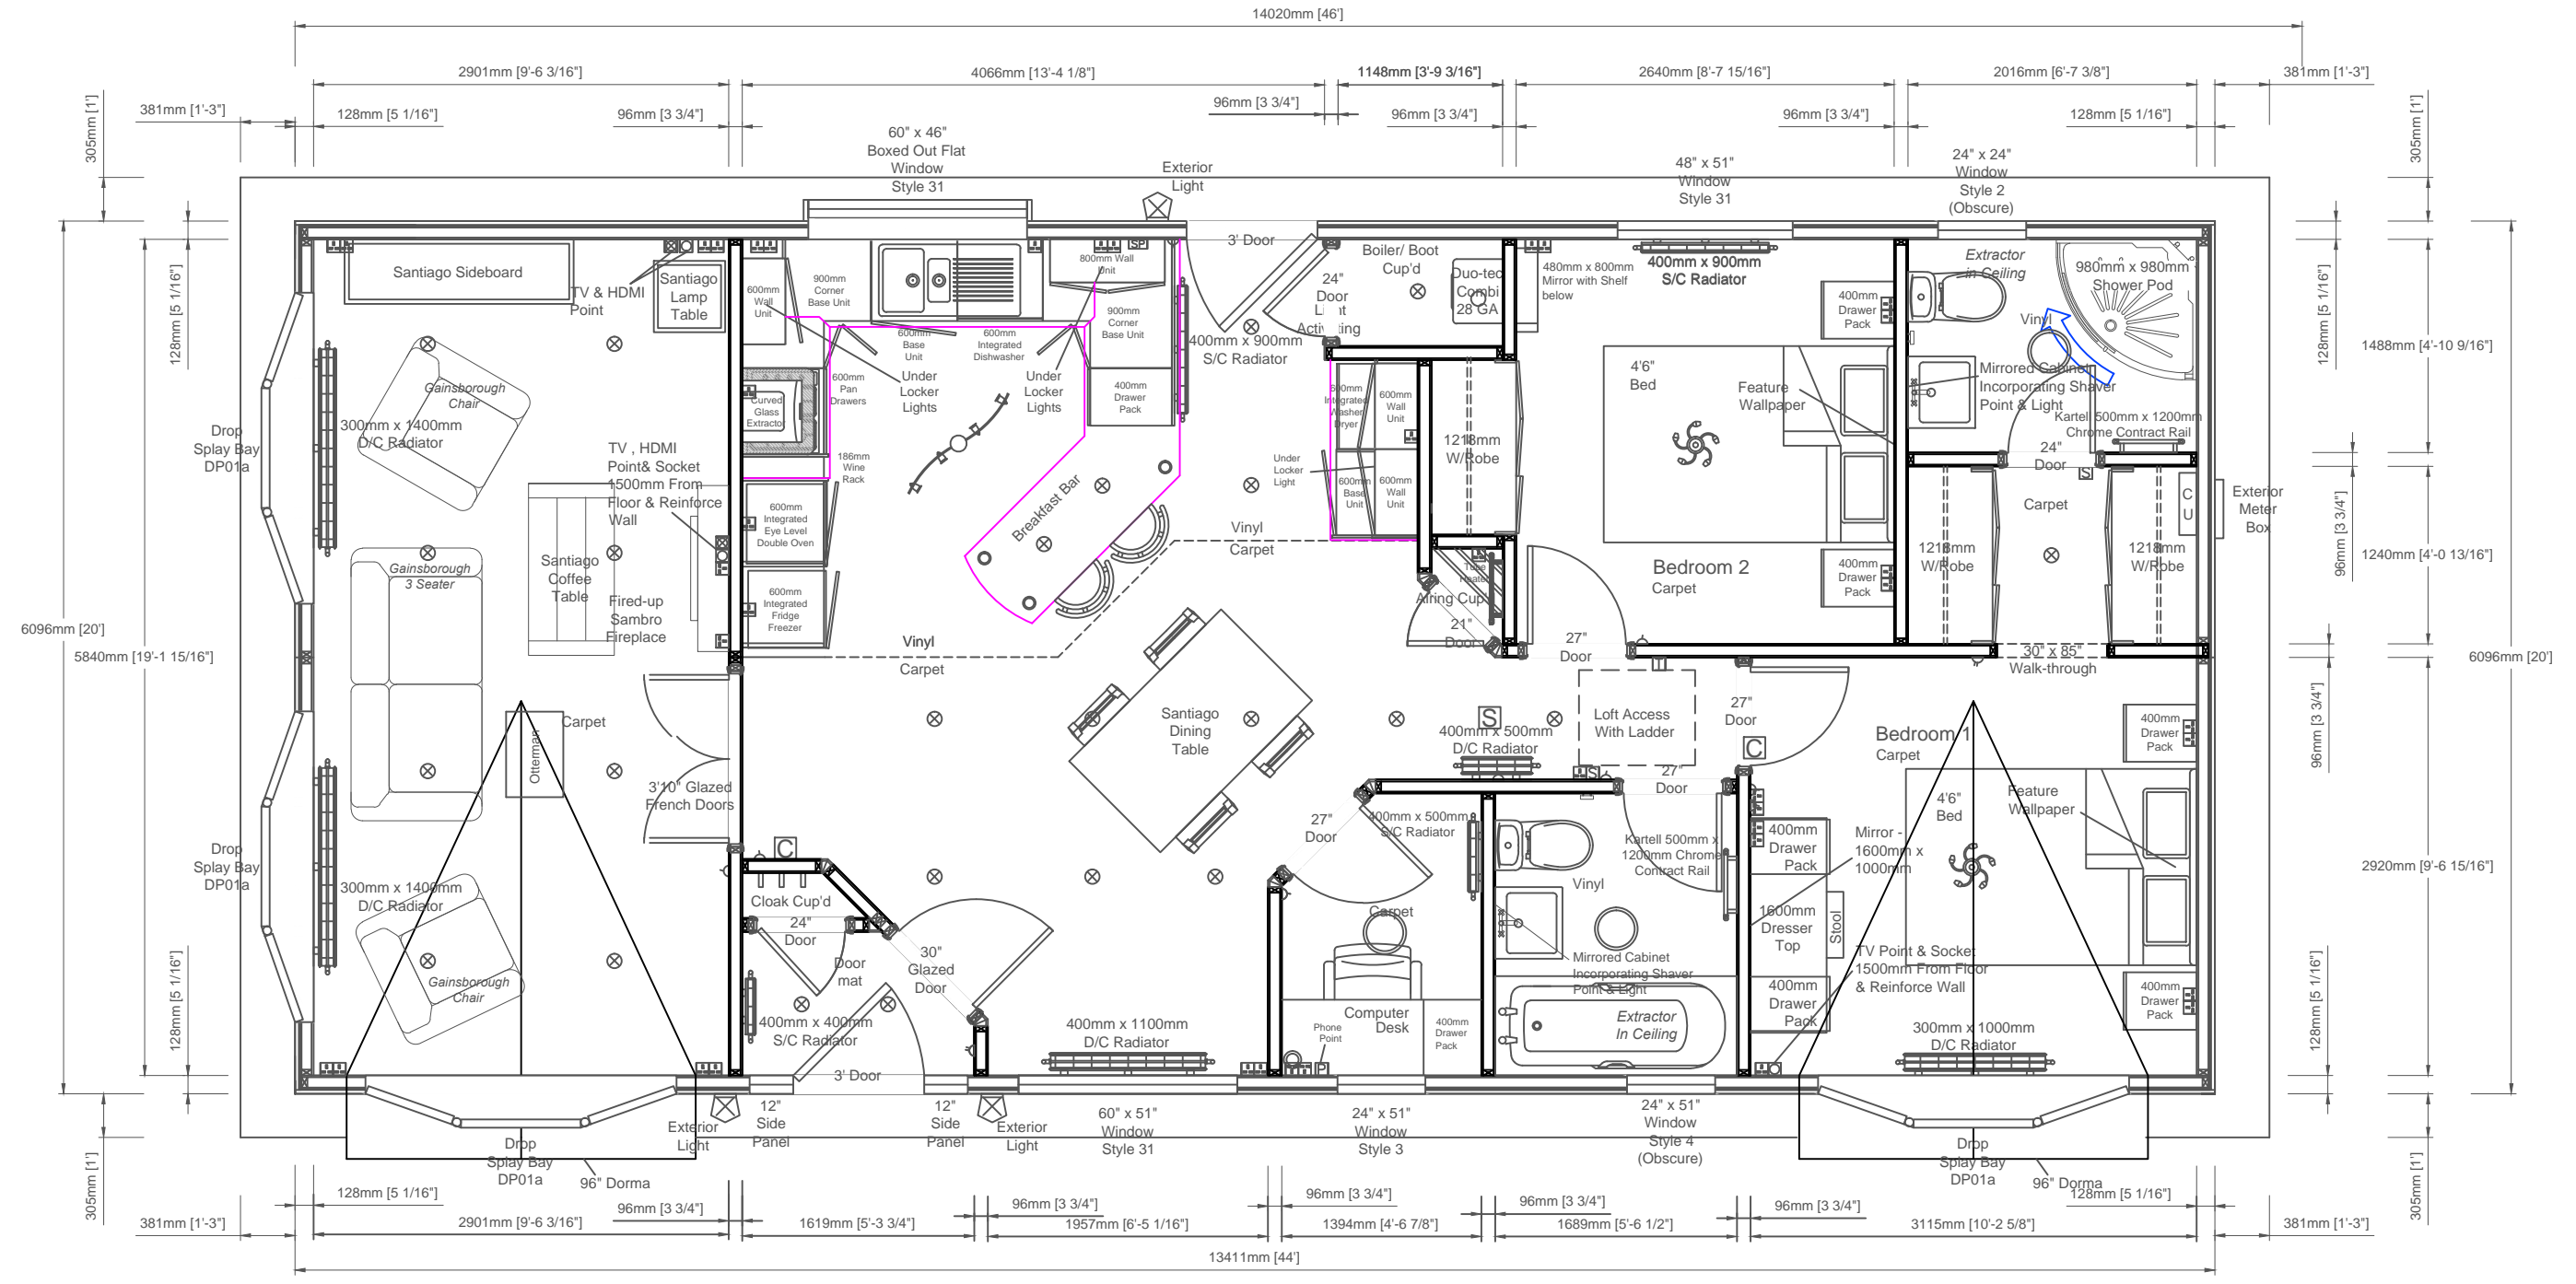

**PRESTIGE**  
Park & Leisure Homes

Shipton Way, Express Business Park, Rushden, Northants NN10 6GL  
Tel: 0845 0702345 / 01933 354000 Fax: 01933 354047 / 01933 354049  
Email: sales@prestigeparkandleisurehomes.com  
Visit our website: www.prestigeparkandleisurehomes.com

**Anthem - 44' x 20' (13.41m x 6.09m)**  
**2 Double Bedroom En-Suite**

Customers Signature; \_\_\_\_\_

Date; \_\_\_\_\_

Date:	TBA	This home is designed in accordance with BS3632	
Scale:	Relative	<b>Legend</b>	
Drawn:	N/A	△ Light Switch	⊕ Exterior Tap
Code:	TBA	○ Pull Card Switch	⊞ TV Point
Dwg No:	TBA	⊘ Batten Holder	⊞ Phone Point
Serial No:	TBA	⊙ Globe Light	⊞ HDMI Point
		⊗ Exterior Light	⊞ Thermostat
		⊙ Downlight	⊞ CO <sub>2</sub> Alarm
		⊞ Single Socket	⊞ Smoke Alarm
		⊞ Double Socket	⊞ Radiator
		⊞ Spur Socket	⊞ Consumer Unit
		⊞ Switching Plate	⊞ Exterior Meter Box

Rev	Date	By	Description

Notes;

This plan is a guide and should be used for illustrative purposes only