


Elevations are for illustrative purposes only.

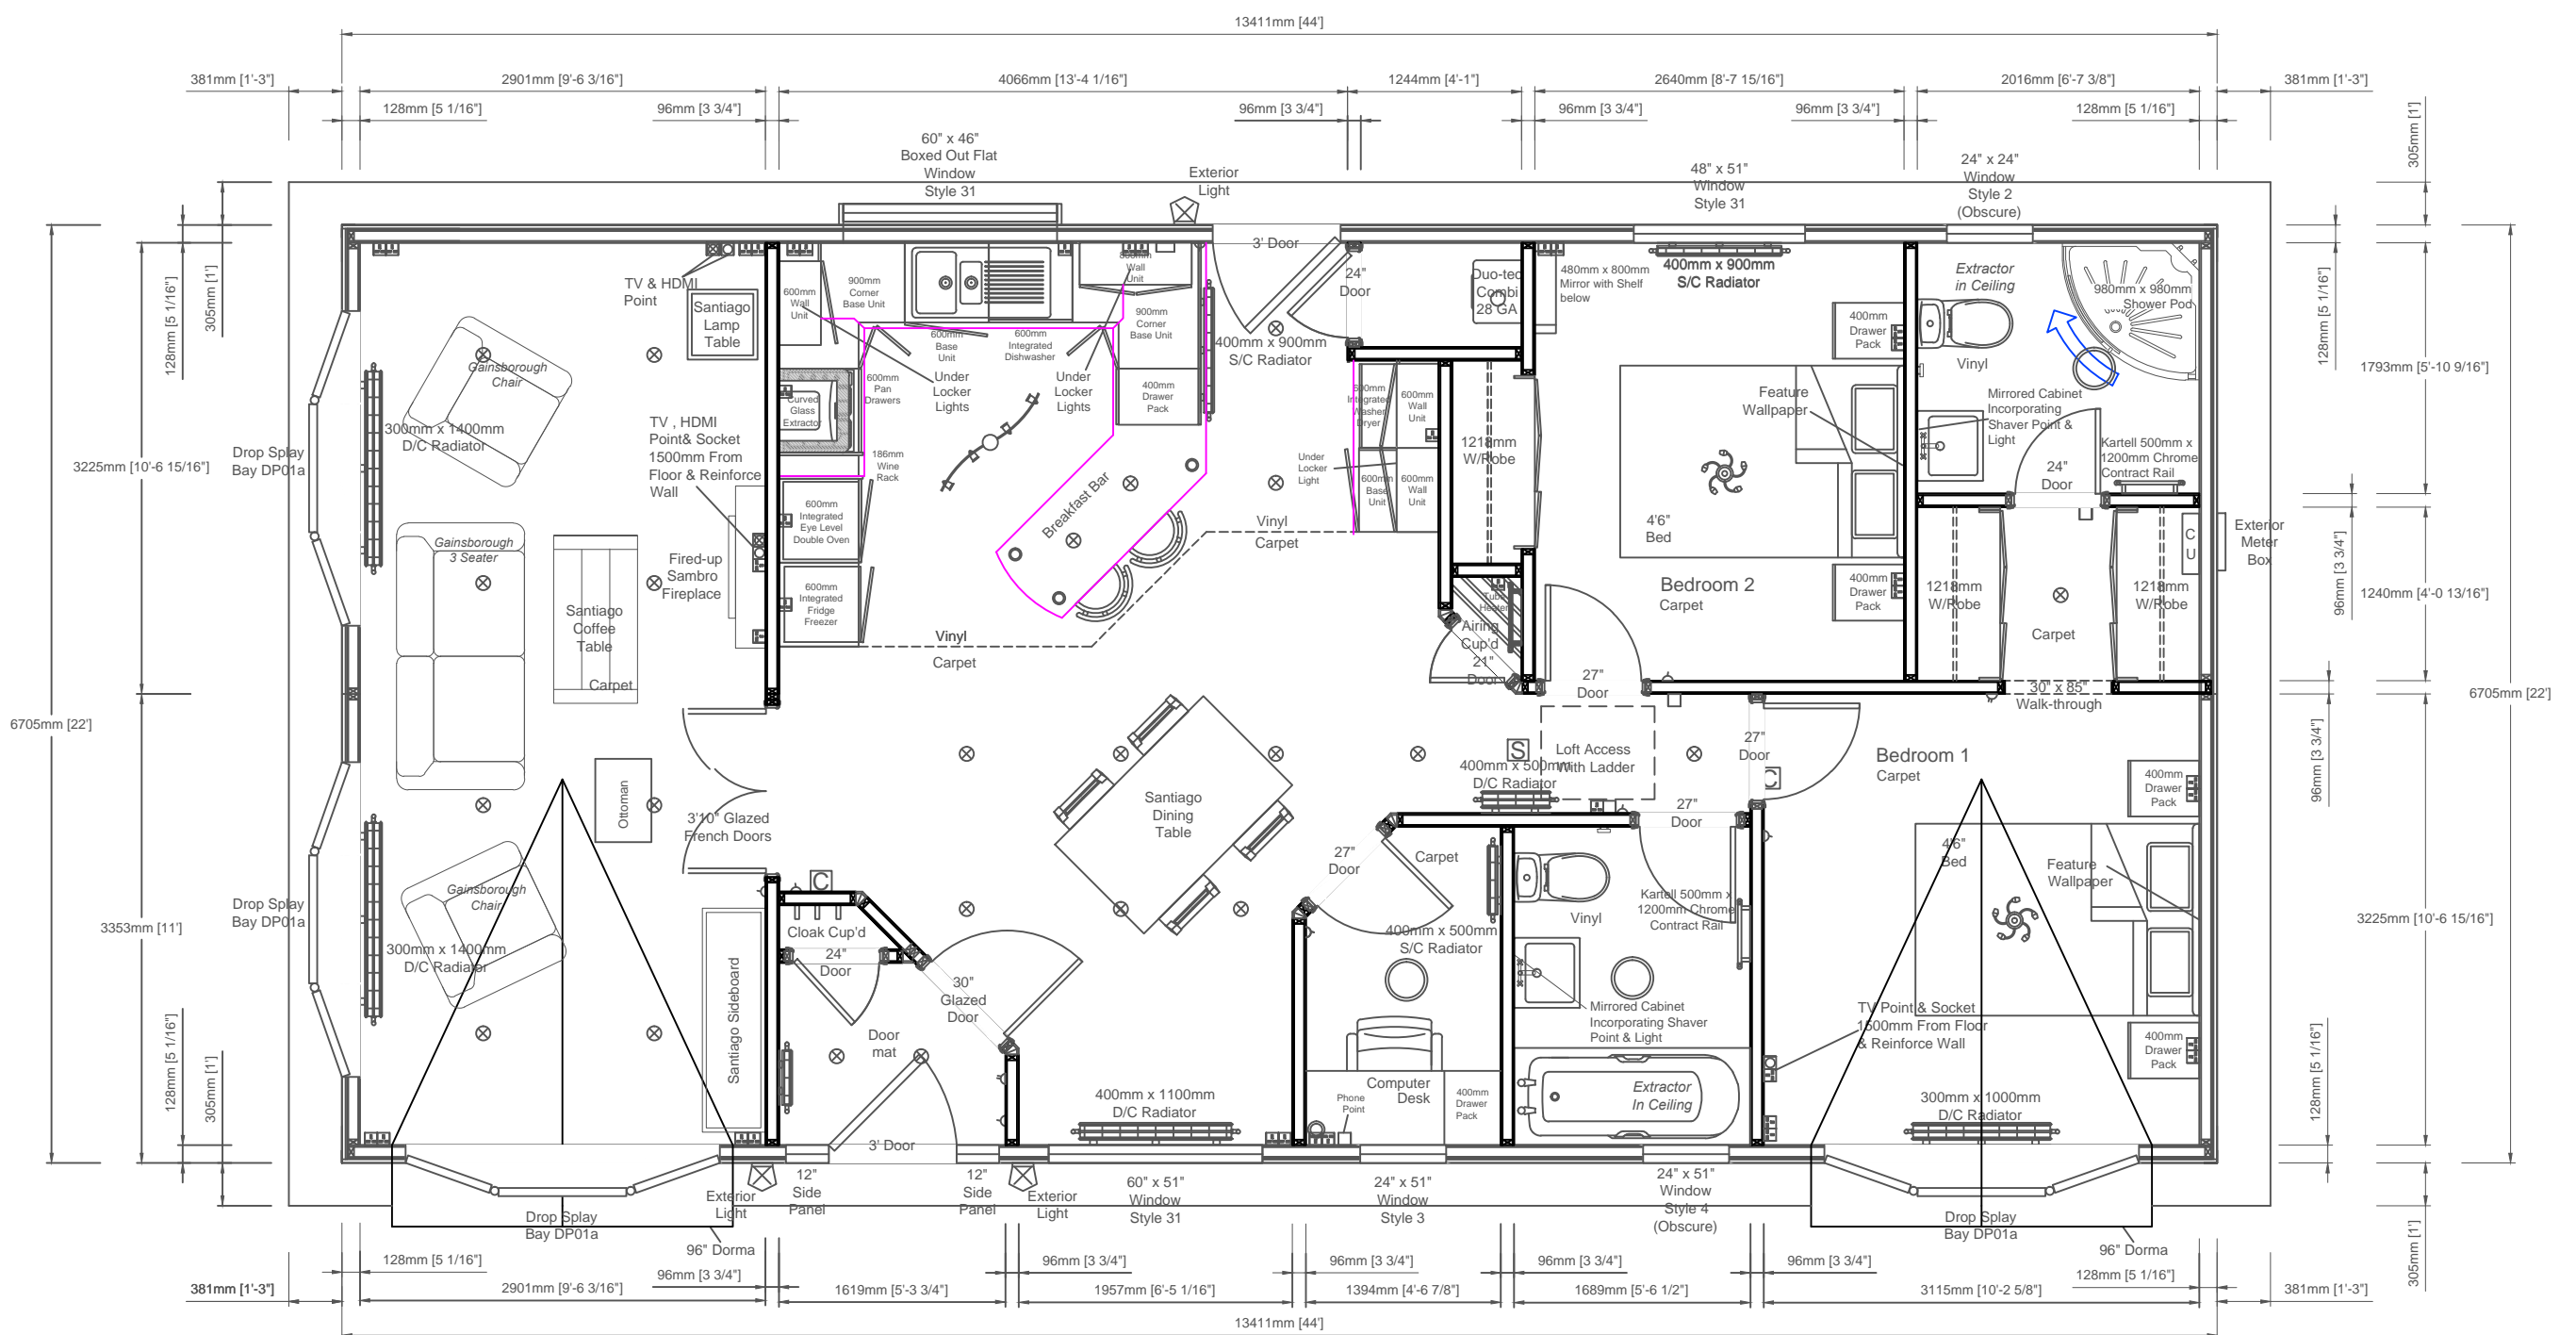

Shipton Way, Express Business Park, Rushden, Northants NN10 6GL
 Tel: 0845 0702345 / 01933 354000 Fax: 01933 354047 / 01933 354049
 Email: sales@prestigeparkandleisurehomes.com
 Visit our website: www.prestigeparkandleisurehomes.com

Anthem - 44' x 22' (13.41m x 6.70m)
2 Double Bedroom En-Suite

Customers Signature: _____
 Date: _____

Date:	TBA	This home is designed in accordance with BS3632	
Scale:	Relative	Legend	
Drawn:	N/A	△	Light Switch
Code:	TBA	○	Pull Card Switch
Dwg No:	TBA	⊞	Batten Holder
Serial No:	TBA	⊙	Globe Light
		⊗	Exterior Light
		⊛	Downlight
		⊞	Single Socket
		⊞	Double Socket
		⊞	Spur Socket
		⊞	Switching Plate
		+	Exterior Tap
		⊞	TV Point
		⊞	Phone Point
		⊞	HDMI Point
		⊞	Thermostat
		⊞	CO ₂ Alarm
		⊞	Smoke Alarm
		⊞	Radiator
		⊞	Consumer Unit
		⊞	Exterior Meter Box

Rev	Date	By	Description

Notes:
 This plan is a guide and should be used for illustrative purposes only