




Elevations are for illustrative purposes only.

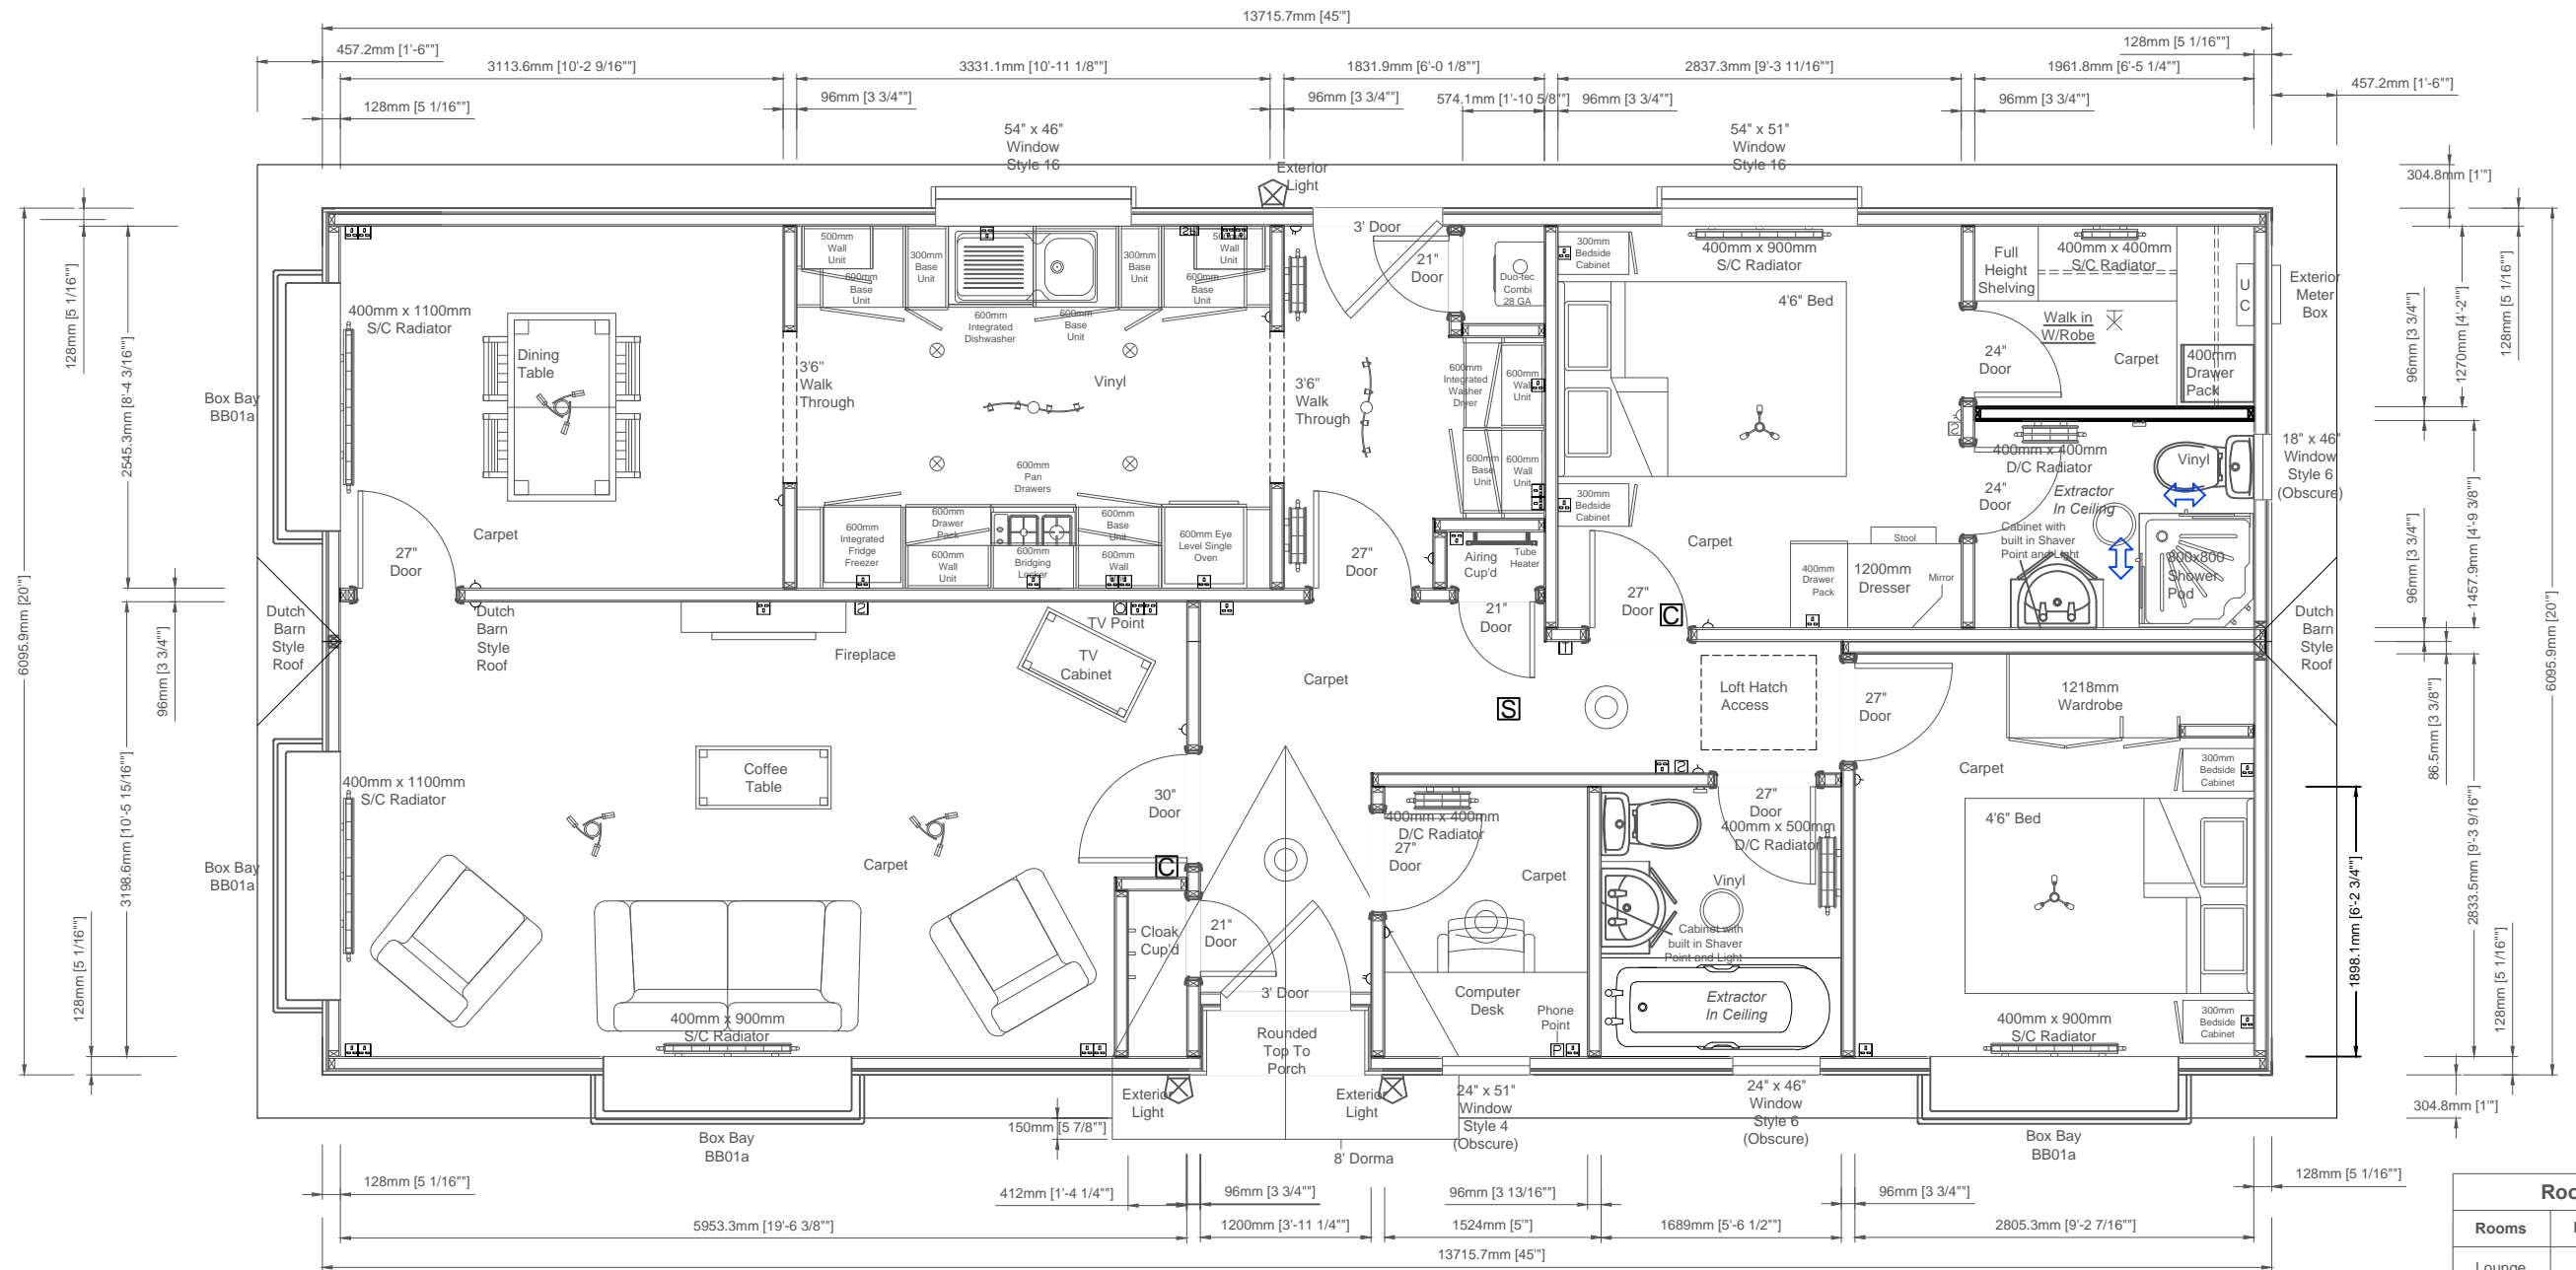

Room Sizes		
Rooms	Length	Width
Lounge	19'7"	10'6"
Diner	10'3"	8'5"
Kitchen/Utility	17'0"	8'5"
Bathroom	5'7"	6'3"
Ensuite	4'10"	6'6"
W/I/W	5'6"	6'6"
Study	4'0"	6'3"
Bedroom 1	9'4"	9'4"
Bedroom 2	9'3"	9'4"



Unit 4, Pytchley Lodge Road Industrial Estate, Kettering, Northants NN15 6JQ
 Tel: 01536 518513 Fax: 01536 523438
 Email: sales@prestigeparkandleisurehomes.com
 Visit our website: www.prestigeparkandleisurehomes.com

Reprise 45' x 20' (13.71m x 6.09m)
 2 Bed, Utility, Ensuite, W/I/W, ST

Customers Signature;

Date;

Date:		This home is designed in accordance with BS3632	
Scale:	Relative	Legend	
Drawn:		⊕	Light Switch
Code:		⊖	Pull Card Switch
Dwg No:		⊗	Batten Holder
Serial No:		⊙	Globe Light
		⊗	Exterior Light
		⊙	Downlight
		⊕	Single Socket
		⊕	Double Socket
		⊕	Spur Socket
		⊕	Switching Plate
		+	Exterior Tap
		⊕	TV Point
		⊕	Phone Point
		⊕	HDMI Point
		⊕	Thermostat
		⊕	CO ₂ Alarm
		⊕	Smoke Alarm
		⊕	Radiator
		⊕	Consumer Unit
		⊕	Exterior Meter Box

Rev	Date	By	Description

Notes;

This plan is a guide and should be used for illustrative purposes only