




Elevations are for illustrative purposes only.

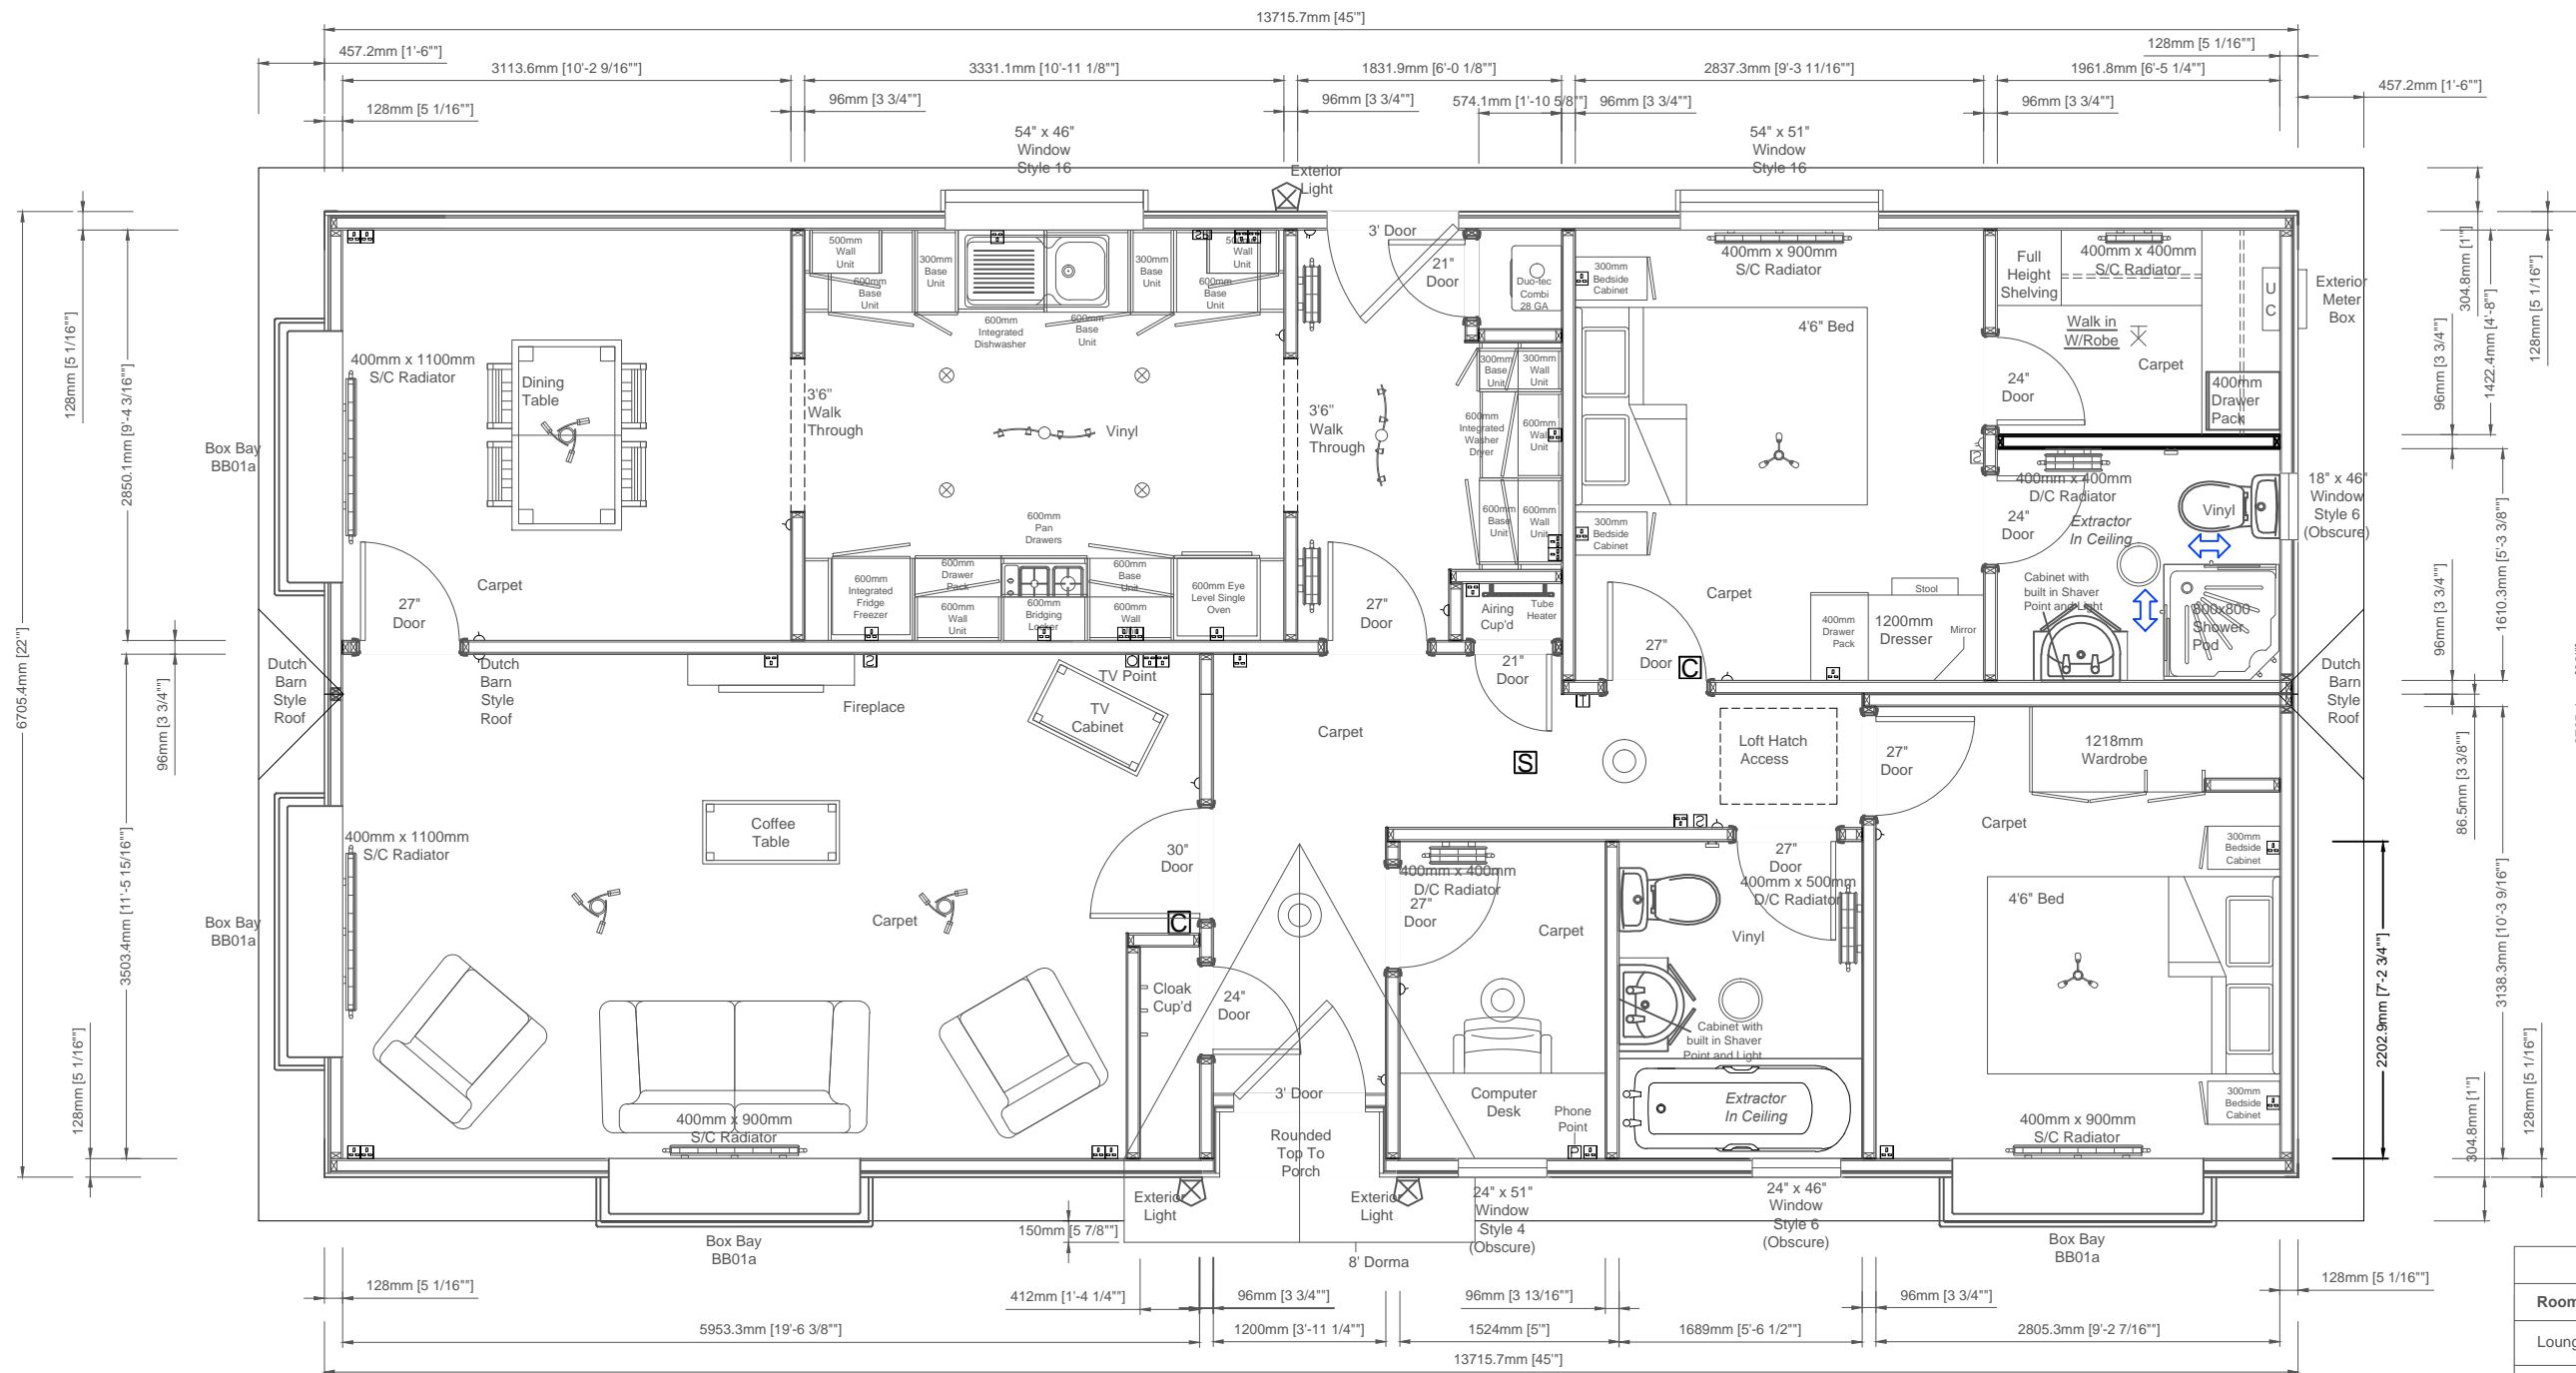

Room Sizes		
Rooms	Length	Width
Lounge	19'7"	11'6"
Diner	10'3"	9'5"
Kitchen/Utility	17'0"	9'5"
Bathroom	5'7"	7'3"
Ensuite	4'10"	6'6"
W/I/W	5'6"	4'8"
Study	4'0"	7'3"
Bedroom 1	9'4"	10'4"
Bedroom 2	9'3"	10'4"



Unit 4, Pytchley Lodge Road Industrial Estate, Kettering, Northants NN15 6JQ
 Tel: 01536 518513 Fax: 01536 523438
 Email: sales@prestigeparkandleisurehomes.com
 Visit our website: www.prestigeparkandleisurehomes.com

Reprise 45' x 22' (13.71m x 6.70m)
 2 Bed, Utility, Ensuite, W/I/W, ST

Customers Signature;

Date;

Date:
 Scale: Relative
 Drawn:
 Code:
 Dwg No:
 Serial No:

This home is designed in accordance with BS3632

Legend		
○	Light Switch	+
○	Pull Card Switch	⊕
⊗	Batten Holder	⊕
⊙	Globe Light	⊕
⊗	Exterior Light	⊕
⊙	Downlight	⊕
⊙	Single Socket	⊕
⊙	Double Socket	⊕
⊙	Spur Socket	⊕
⊙	Switching Plate	⊕
⊕	Exterior Tap	⊕
⊕	TV Point	⊕
⊕	Phone Point	⊕
⊕	HDMI Point	⊕
⊕	Thermostat	⊕
⊕	CO ₂ Alarm	⊕
⊕	Smoke Alarm	⊕
⊕	Radiator	⊕
⊕	Consumer Unit	⊕
⊕	Exterior Meter Box	⊕

Rev	Date	By	Description

Notes;

This plan is a guide and should be used for illustrative purposes only