


Elevations are for illustrative purposes only.

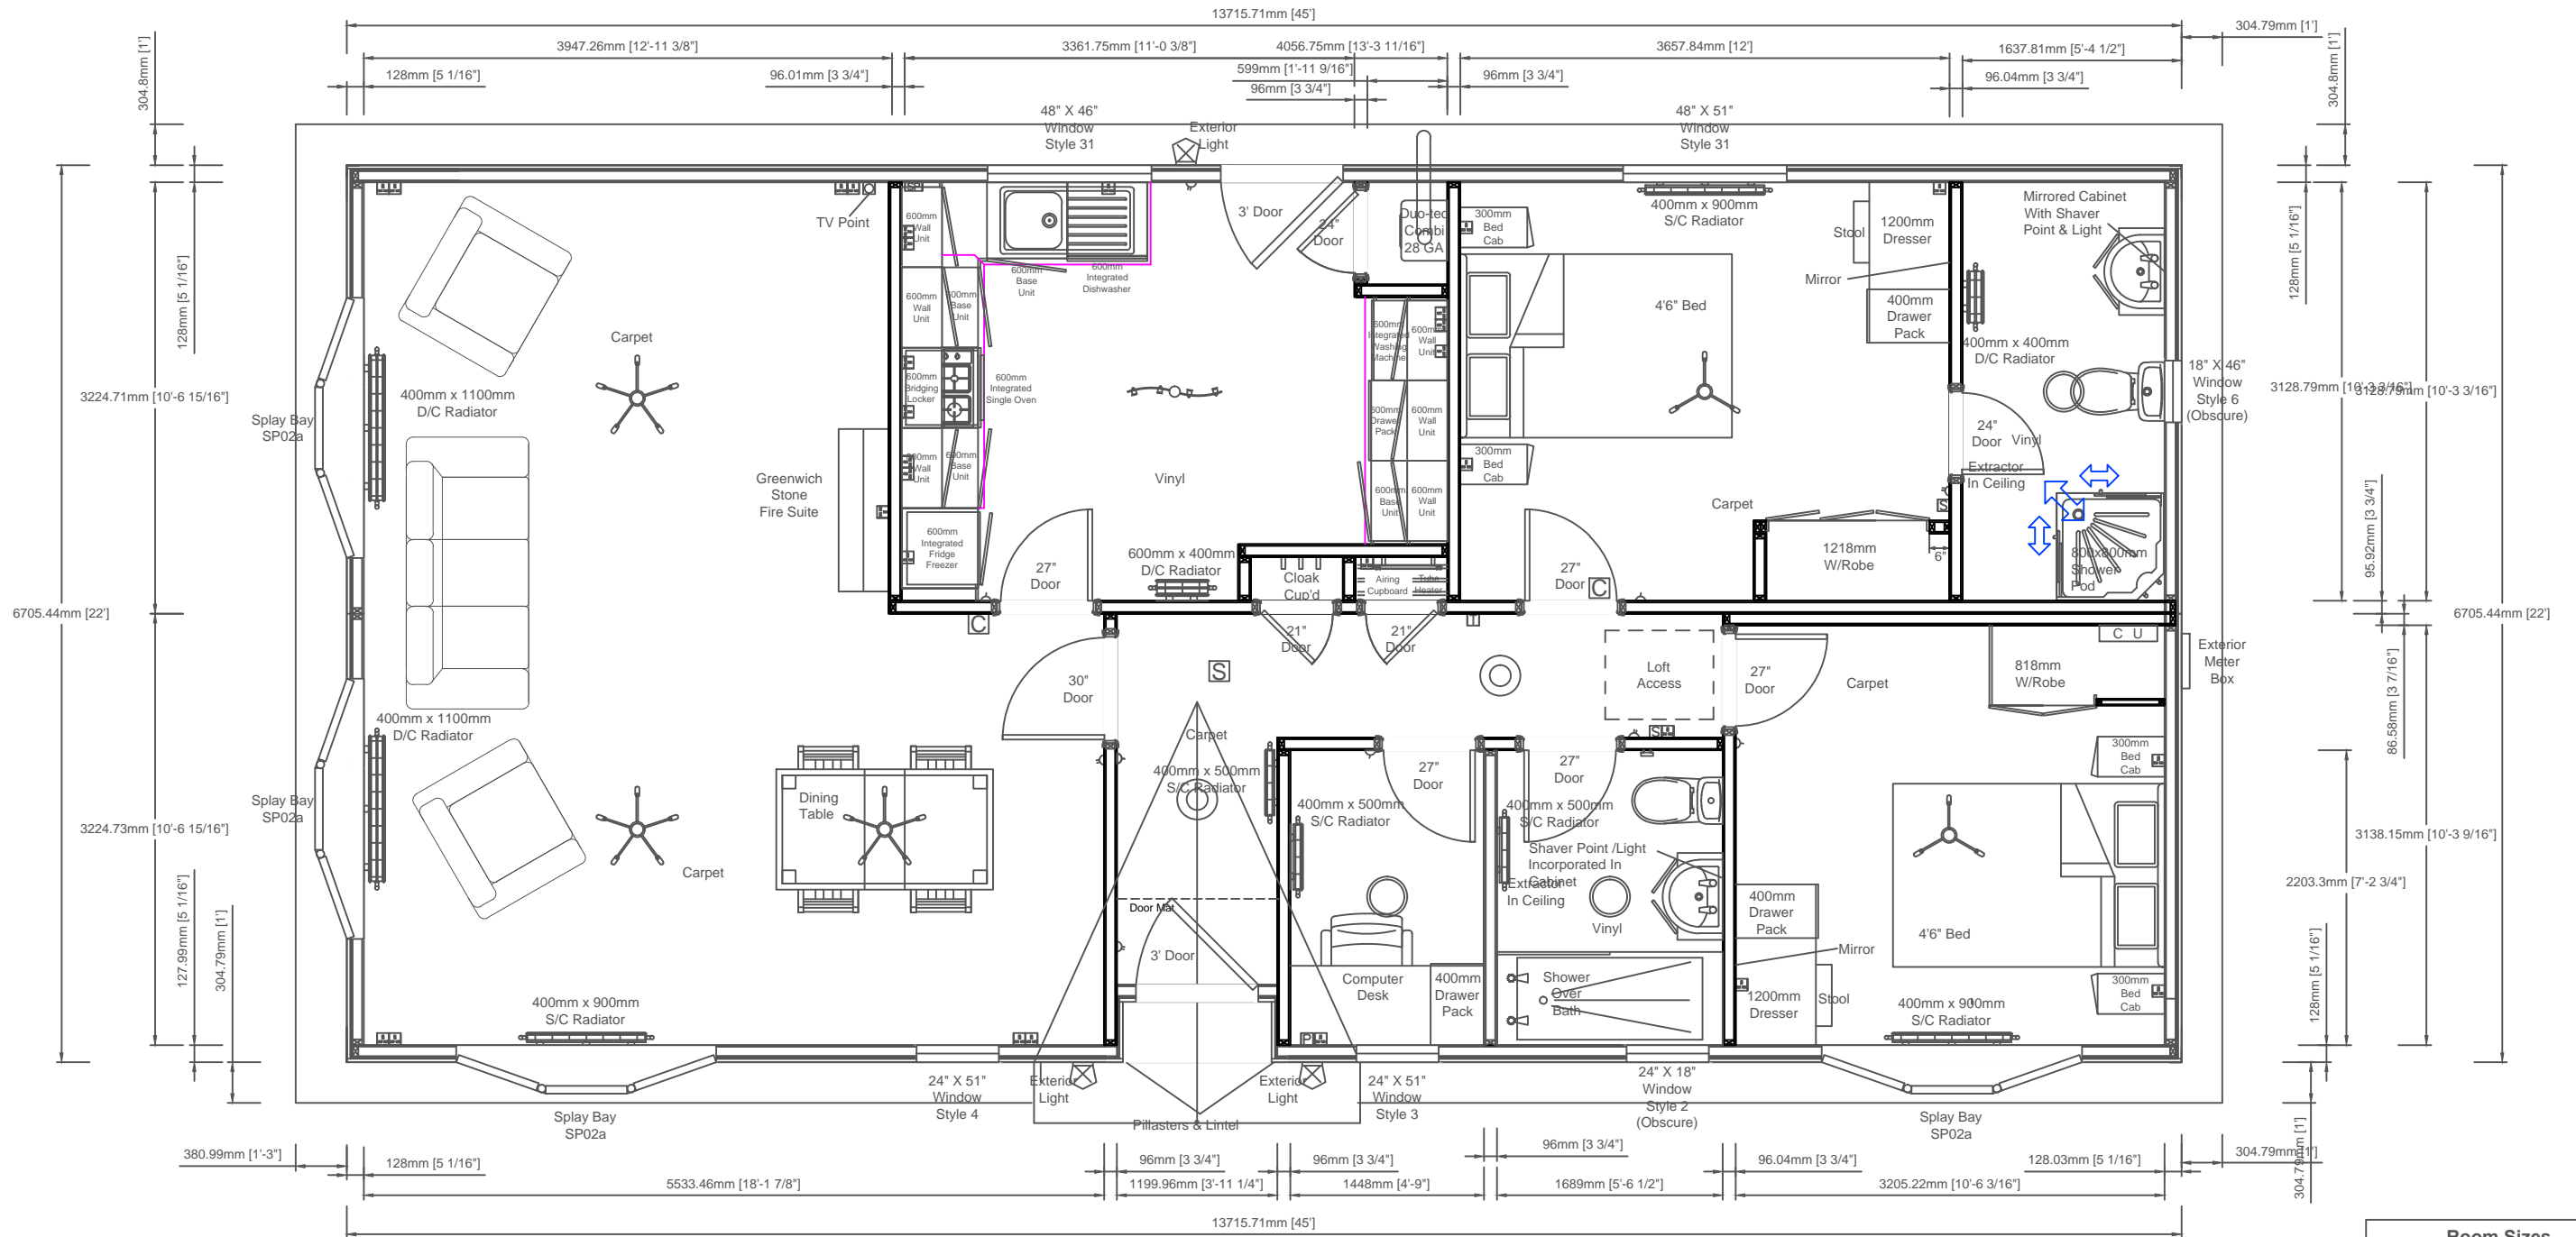

Room Sizes		
Rooms	Length	Width
Lounge/ Diner	18'2"	21'2"
Kitchen	11'1"	10'4"
Bathroom	5'7"	7'4"
Ensuite	5'5"	10'4"
Study	4'10"	7'4"
Bedroom 1	12'0"	10'4"
Bedroom 2	10'6"	10'4"



Unit 4, Pytchley Lodge Road Industrial Estate, Kettering, Northants. NN15 6JQ
 Tel: 01536 518513 Fax: 01536 523438
 Email: sales@prestigeparkandleisurehomes.com
 Visit our website: www.prestigeparkandleisurehomes.com

Sonata II - 45' x 22' (12.19m x 6.70m)
2 Double Bedroom Study En- Suite

Customers Signature; _____
 Date; _____

Date: _____
 Scale: Relative
 Drawn: _____
 Code: _____
 Dwg No: _____
 Serial No: _____

This home is designed in accordance with BS3632

Legend

△	Light Switch	⊕	Exterior Tap
○	Pull Card Switch	□	TV Point
⊥	Batten Holder	⊞	Phone Point
⊙	Globe Light	⊞	HDMI Point
⊗	Exterior Light	⊞	Thermostat
⊙	Downlight	⊞	CO ₂ Alarm
⊞	Single Socket	⊞	Smoke Alarm
⊞	Double Socket	⊞	Radiator
⊞	Spur Socket	⊞	Consumer Unit
⊞	Switching Plate	⊞	Exterior Meter Box

Rev	Date	By	Description

This plan is a guide and should be used for illustrative purposes only

Notes;