


Elevations are for illustrative purposes only.

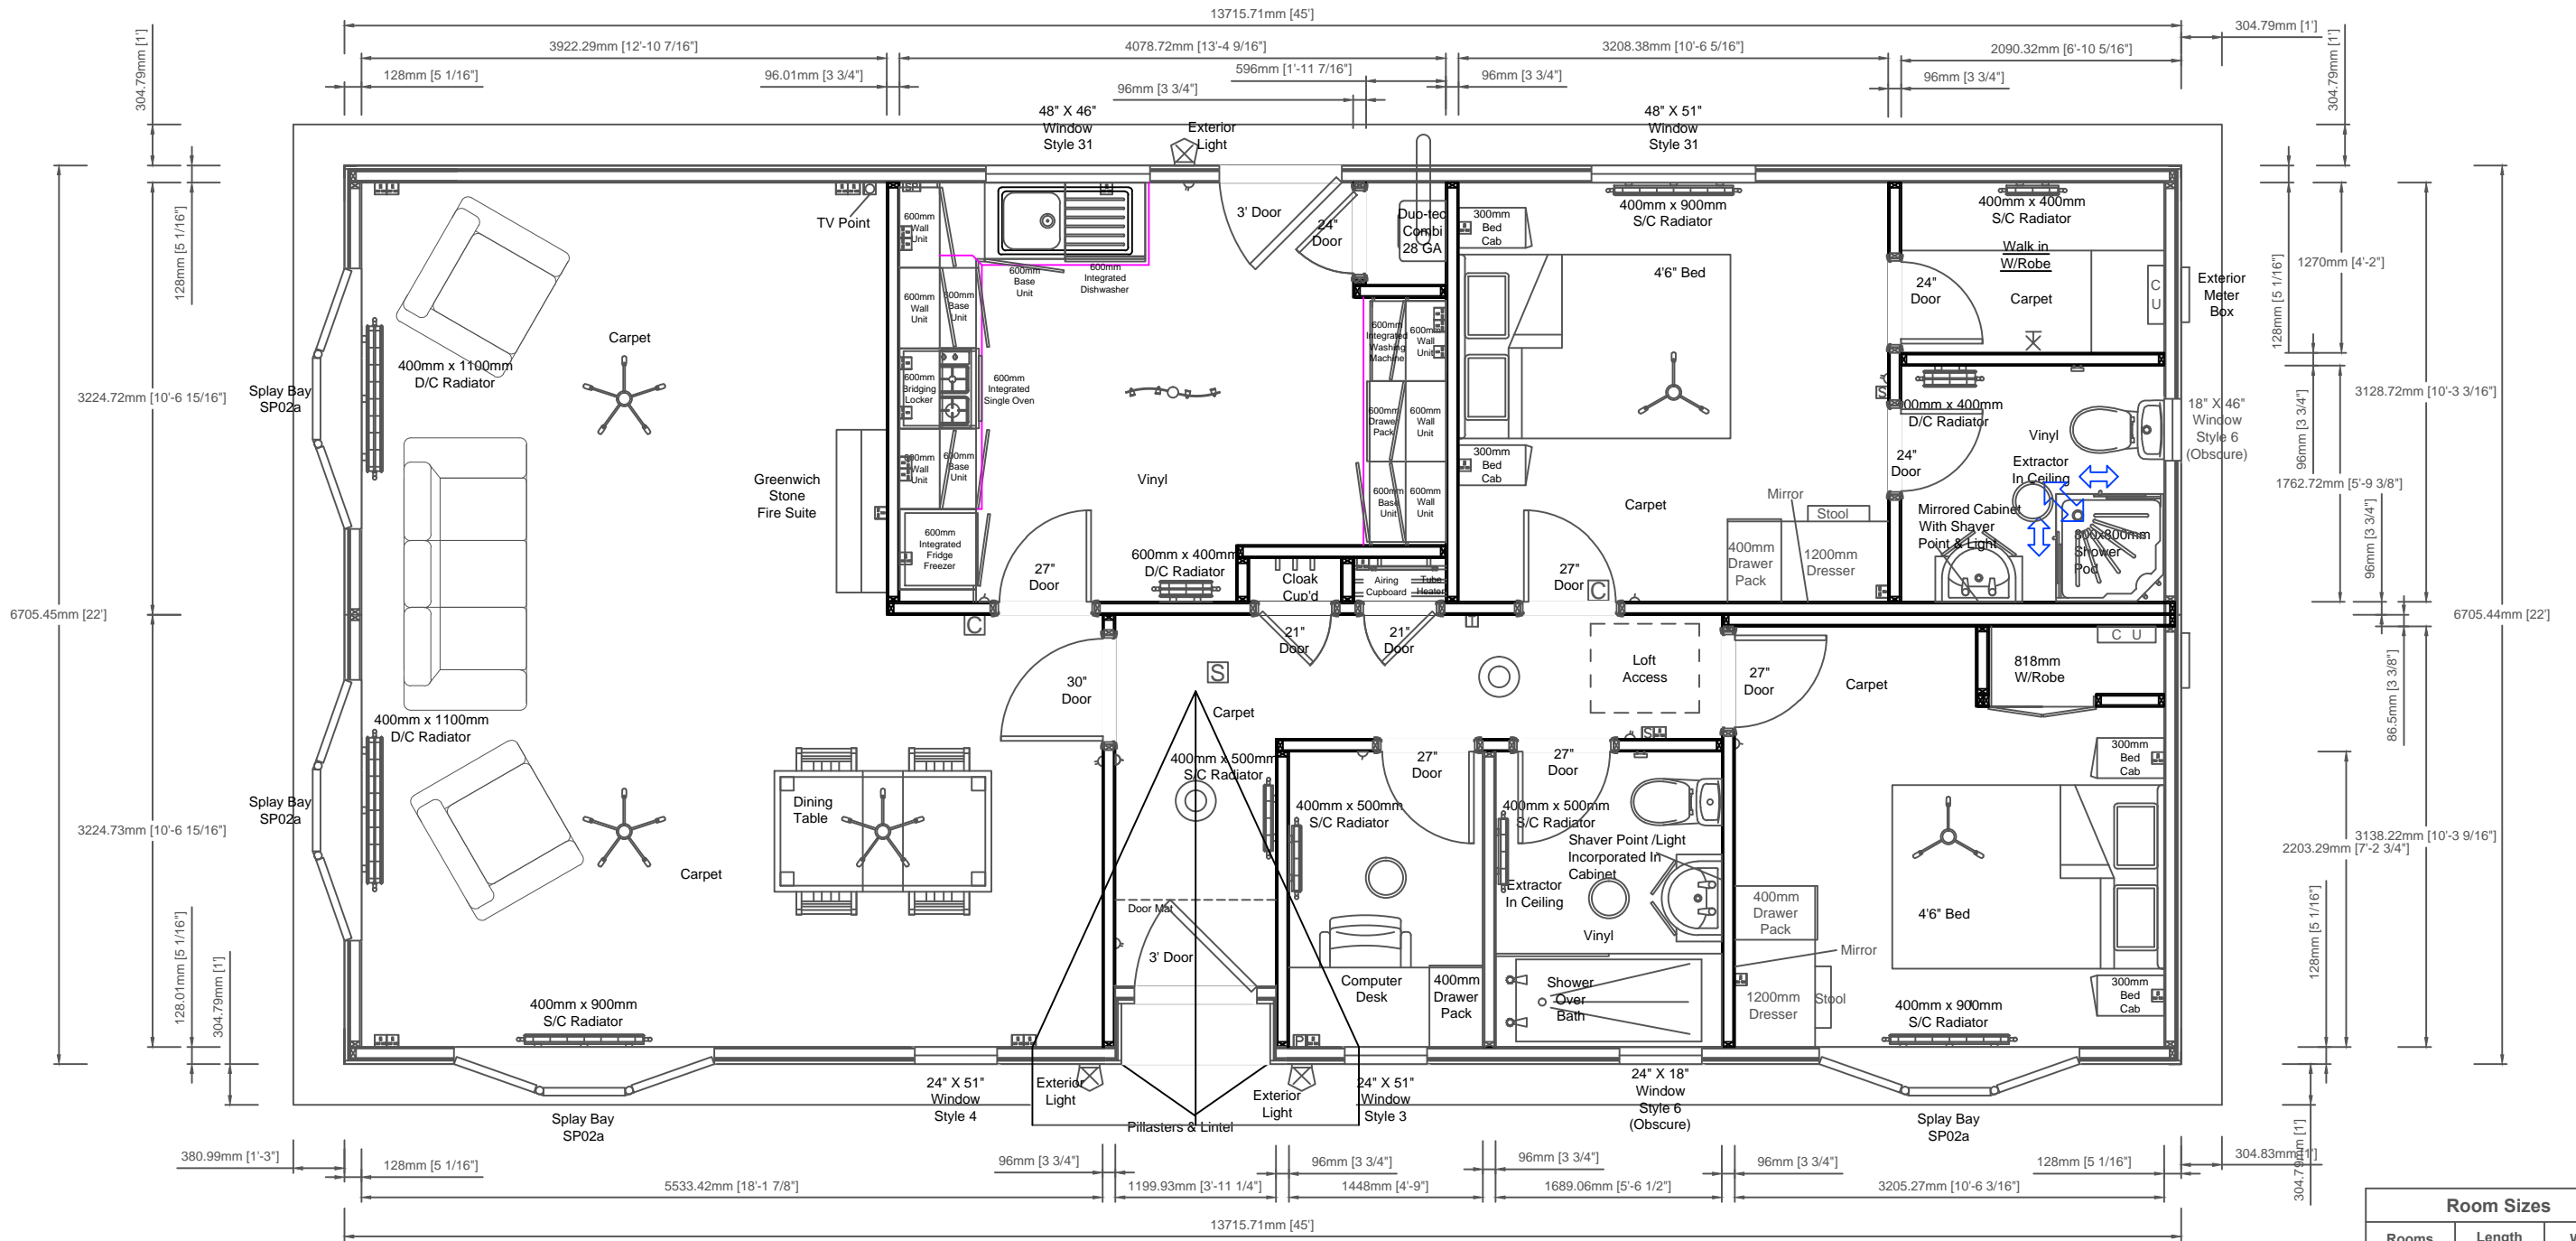

Room Sizes		
Rooms	Length	Width
Lounge/ Diner	18'2"	21'2"
Kitchen	13'0"	0'4"
Bathroom	5'7"	7'4"
Ensuite	6'11"	5'11"
Study	4'9"	7'4"
WIW	5'7"	4'2"
Bedroom 1	10'7"	10'4"
Bedroom 2	10'7"	10'4"



Sonata II - 45' x 22' (12.19m x 6.70m)
2 Double Bedroom W/I/W Study En- Suite

Customers Signature;

Date;

Date:	This home is designed in accordance with BS3632	
Scale:	Relative	
Drawn:		
Code:		
Dwg No:		
Serial No:		

Legend			
△	Light Switch	†	Exterior Tap
○	Pull Card Switch	□	TV Point
⊥	Batten Holder	⊞	Phone Point
⊙	Globe Light	⊞	HDMI Point
⊗	Exterior Light	⊞	Thermostat
⊙	Downlight	⊞	CO ₂ Alarm
⊞	Single Socket	⊞	Smoke Alarm
⊞	Double Socket	⊞	Radiator
⊞	Spur Socket	⊞	Consumer Unit
⊞	Switching Plate	⊞	Exterior Meter Box

Rev	Date	By	Description

Notes;

This plan is a guide and should be used for illustrative purposes only

Unit 4, Pytchley Lodge Road Industrial Estate, Kettering, Northants. NN15 6JQ
Tel: 01536 518513 Fax: 01536 523438
Email: sales@prestigeparkandleisurehomes.com
Visit our website: www.prestigeparkandleisurehomes.com