


Elevations are for illustrative purposes only.

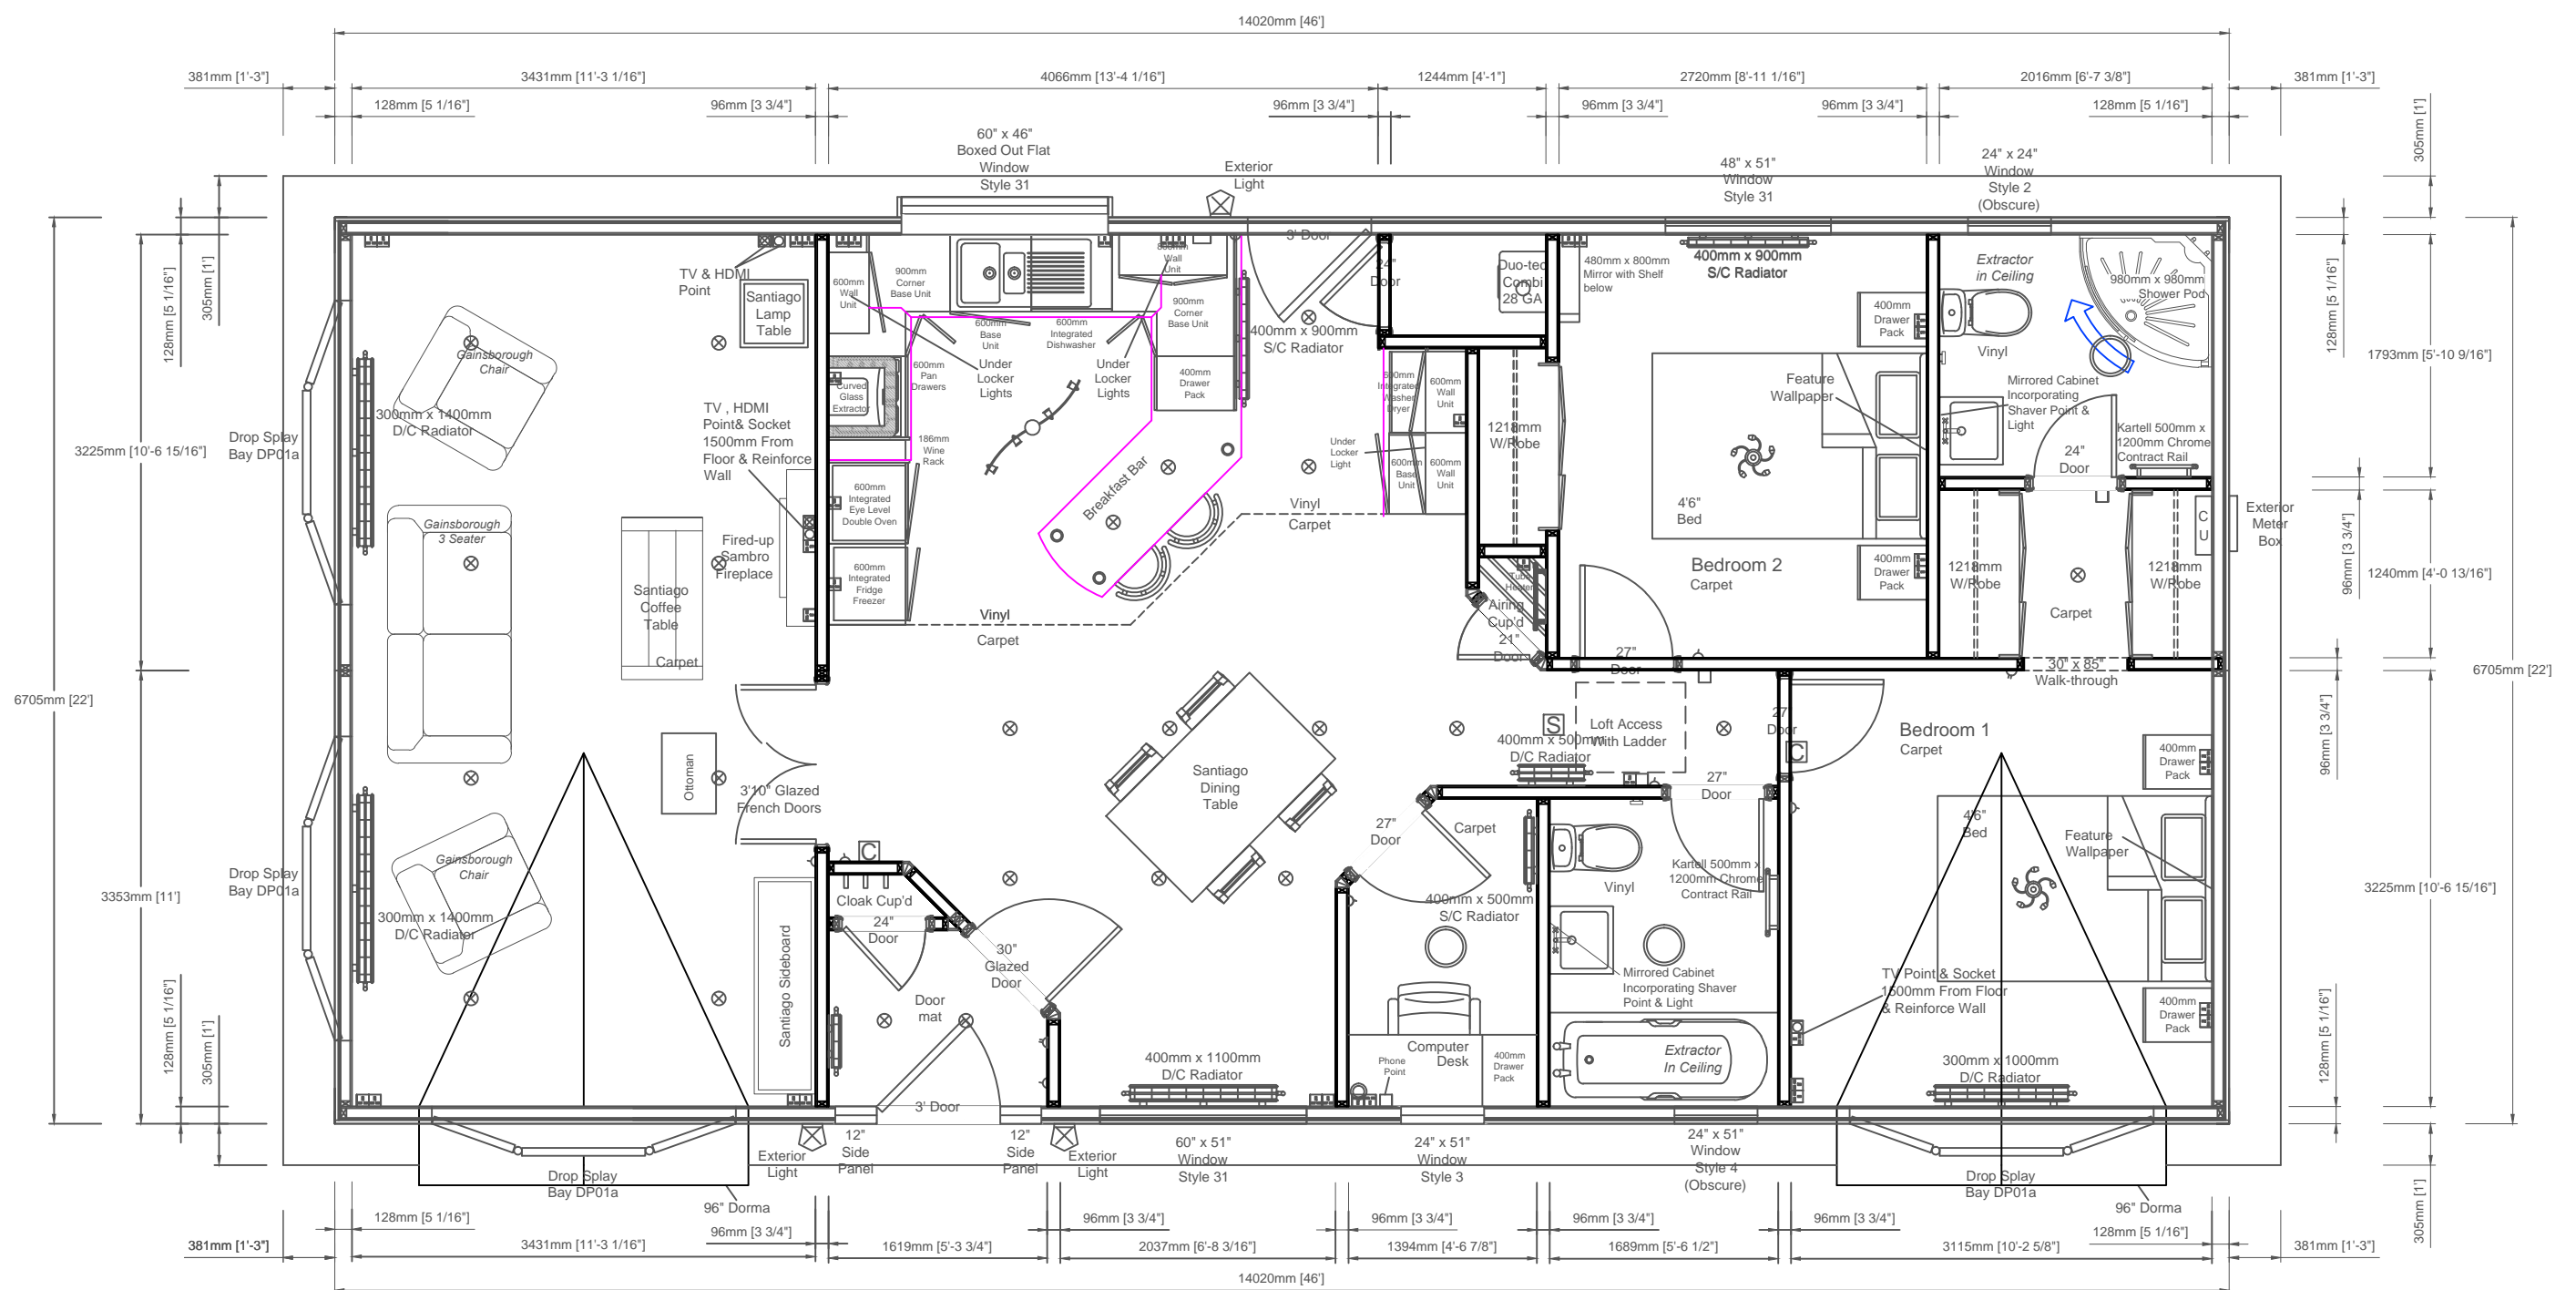

Shipton Way, Express Business Park, Rushden, Northants NN10 6GL
 Tel: 0845 0702345 / 01933 354000 Fax: 01933 354047 / 01933 354049
 Email: sales@prestigeparkandleisurehomes.com
 Visit our website: www.prestigeparkandleisurehomes.com

Anthem - 46' x 22' (14.02m x 6.70m)
2 Double Bedroom En-Suite

Customers Signature;
 Date;

Date: TBA
 Scale: Relative
 Drawn: N/A
 Code: TBA
 Dwg No: TBA
 Serial No: TBA

This home is designed in accordance with BS3632

Legend			
△	Light Switch	+	Exterior Tap
○	Pull Card Switch	□	TV Point
⊥	Batten Holder	□	Phone Point
⊙	Globe Light	⊗	HDMI Point
⊗	Exterior Light	⊡	Thermostat
⊙	Downlight	⊡	CO ₂ Alarm
⊡	Single Socket	⊡	Smoke Alarm
⊡	Double Socket	⊡	Radiator
⊡	Spur Socket	⊡	Consumer Unit
⊡	Switching Plate	⊡	Exterior Meter Box

Rev	Date	By	Description

Notes;
 This plan is a guide and should be used for illustrative purposes only