


Elevations are for illustrative purposes only.

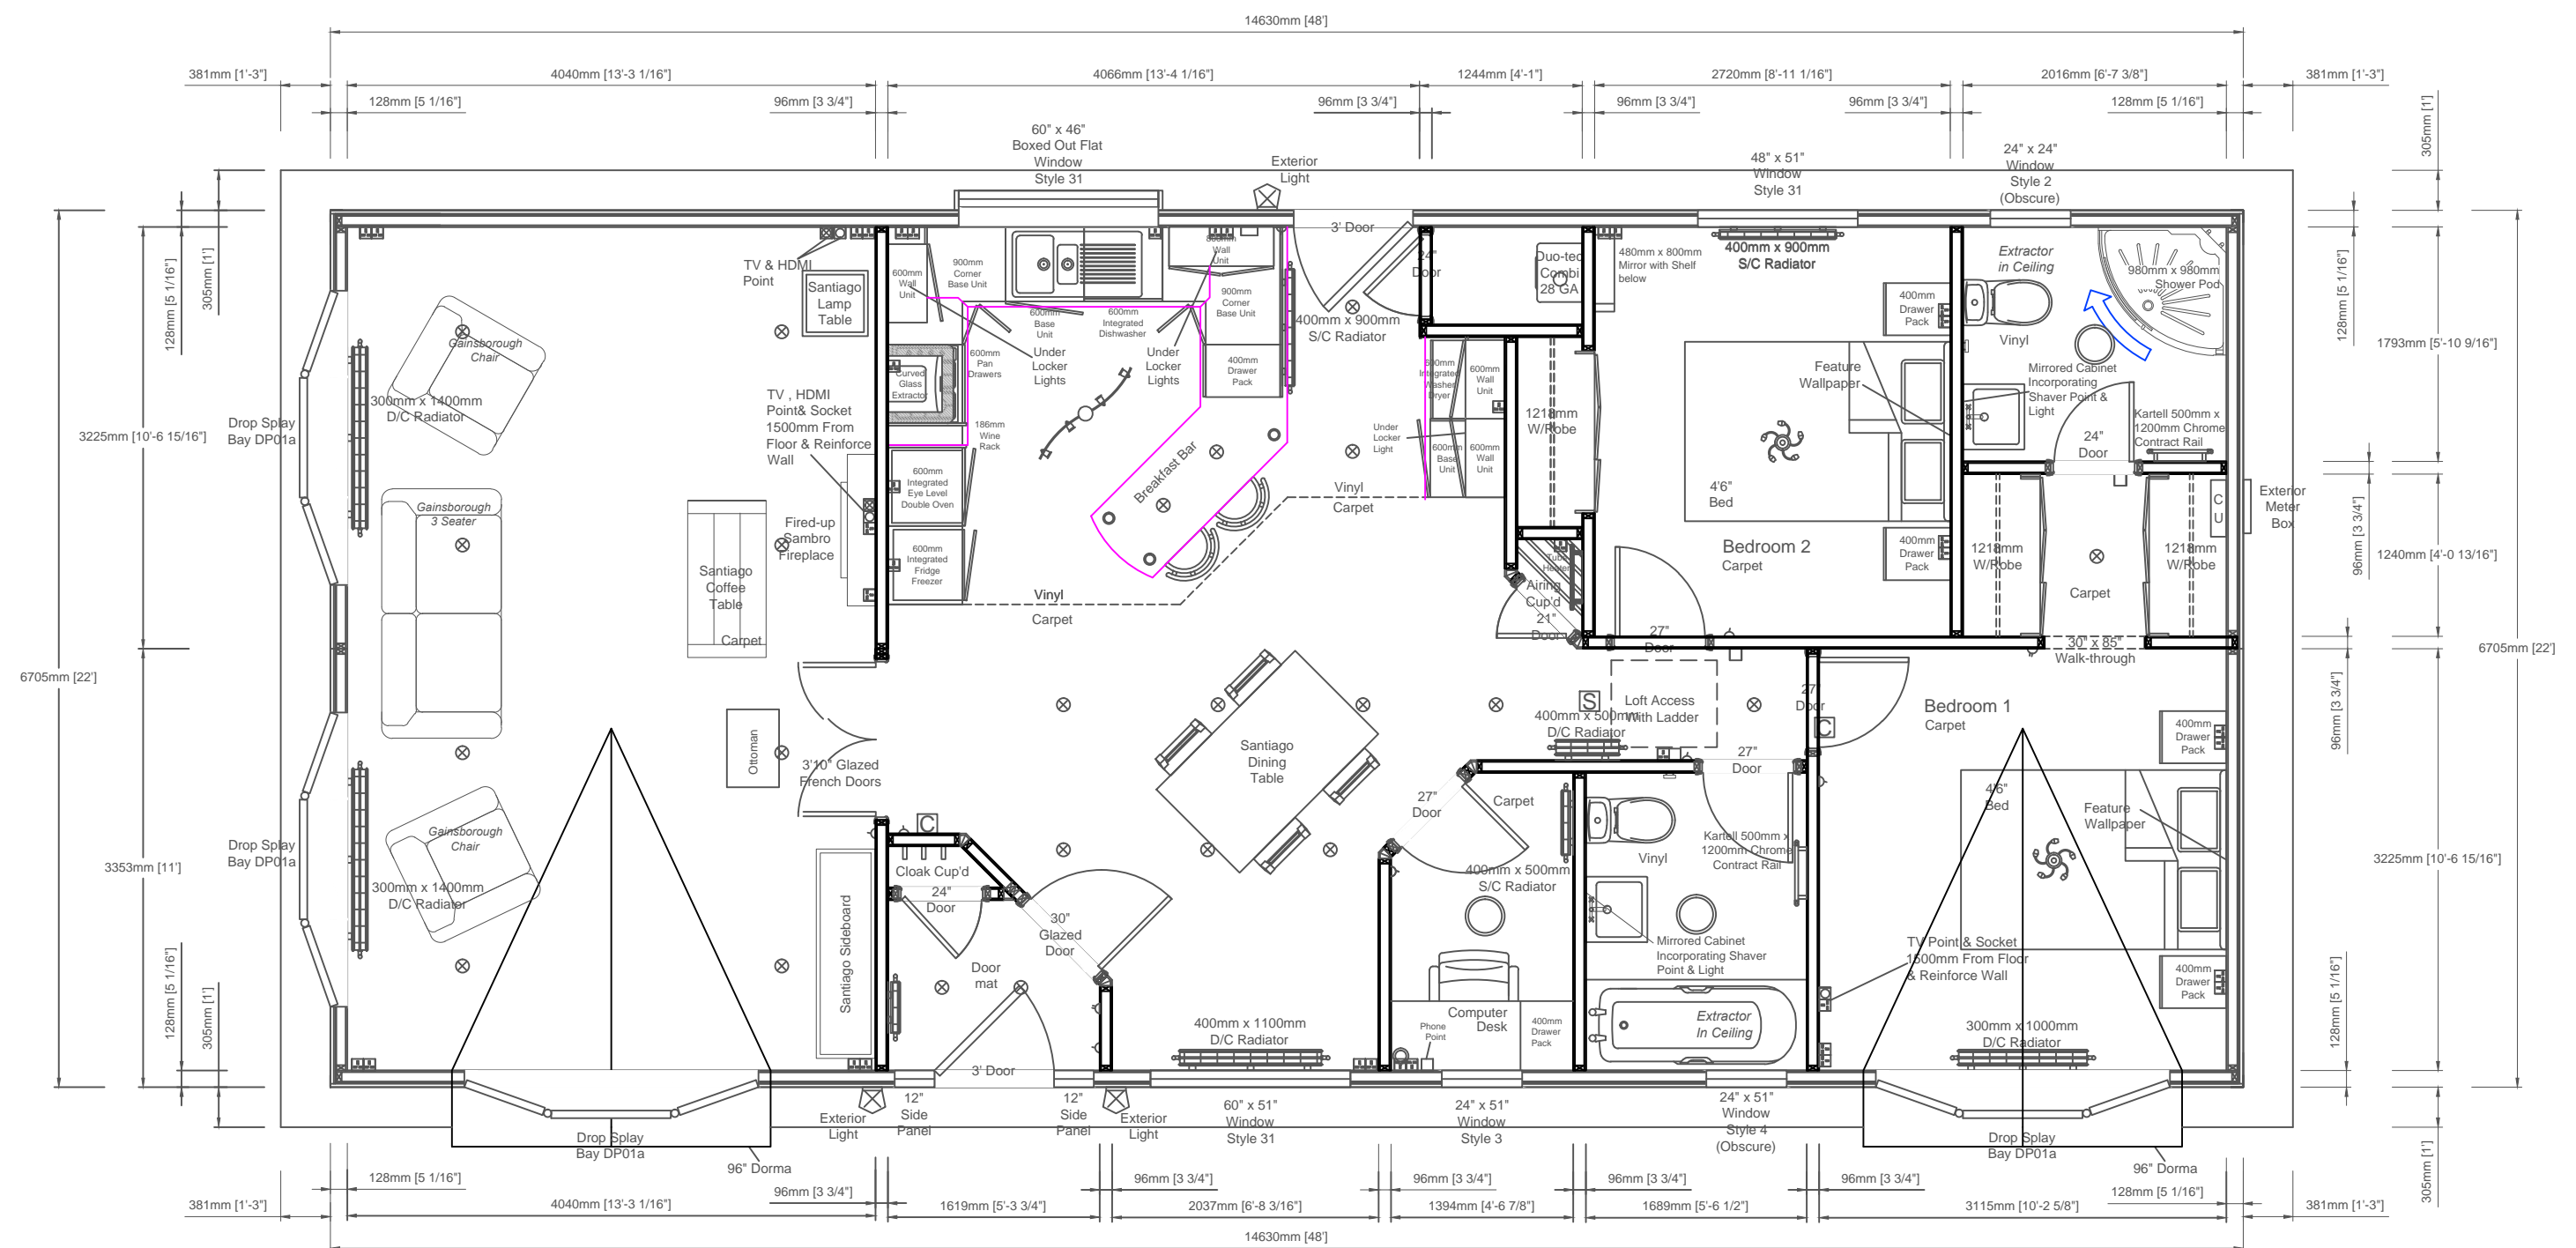

Shipton Way, Express Business Park, Rushden, Northants NN10 6GL  
 Tel: 0845 0702345 / 01933 354000 Fax: 01933 354047 / 01933 354049  
 Email: sales@prestigeparkandleisurehomes.com  
 Visit our website: www.prestigeparkandleisurehomes.com

**Anthem - 48' x 22' (14.63m x 6.70m)**  
**2 Double Bedroom En-Suite**

Customers Signature; \_\_\_\_\_  
 Date; \_\_\_\_\_

Date:	TBA	This home is designed in accordance with BS3632	
Scale:	Relative	<b>Legend</b>	
Drawn:	N/A	△ Light Switch	⊕ Exterior Tap
Code:	TBA	○ Pull Card Switch	⊞ TV Point
Dwg No:	TBA	⊞ Batten Holder	⊞ Phone Point
Serial No:	TBA	⊞ Globe Light	⊞ HDMI Point
		⊞ Exterior Light	⊞ Thermostat
		⊞ Downlight	⊞ CO <sub>2</sub> Alarm
		⊞ Single Socket	⊞ Smoke Alarm
		⊞ Double Socket	⊞ Radiator
		⊞ Spur Socket	⊞ Consumer Unit
		⊞ Switching Plate	⊞ Exterior Meter Box

Rev	Date	By	Description

Notes;

This plan is a guide and should be used for illustrative purposes only