


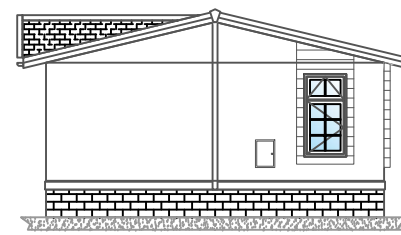


Elevation C



Elevation A




Elevation D

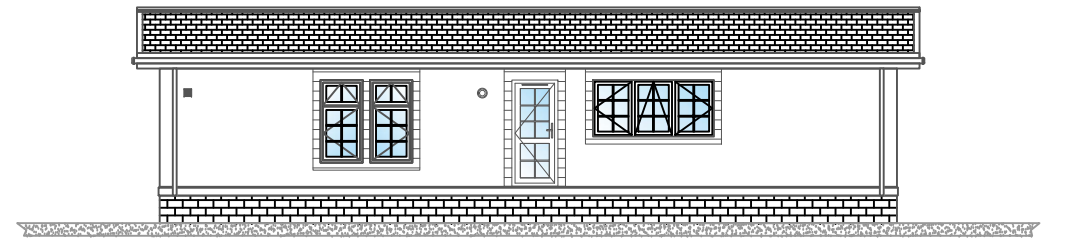

Elevation B

Please note that the elevations are for illustration purposes.

STANDARD

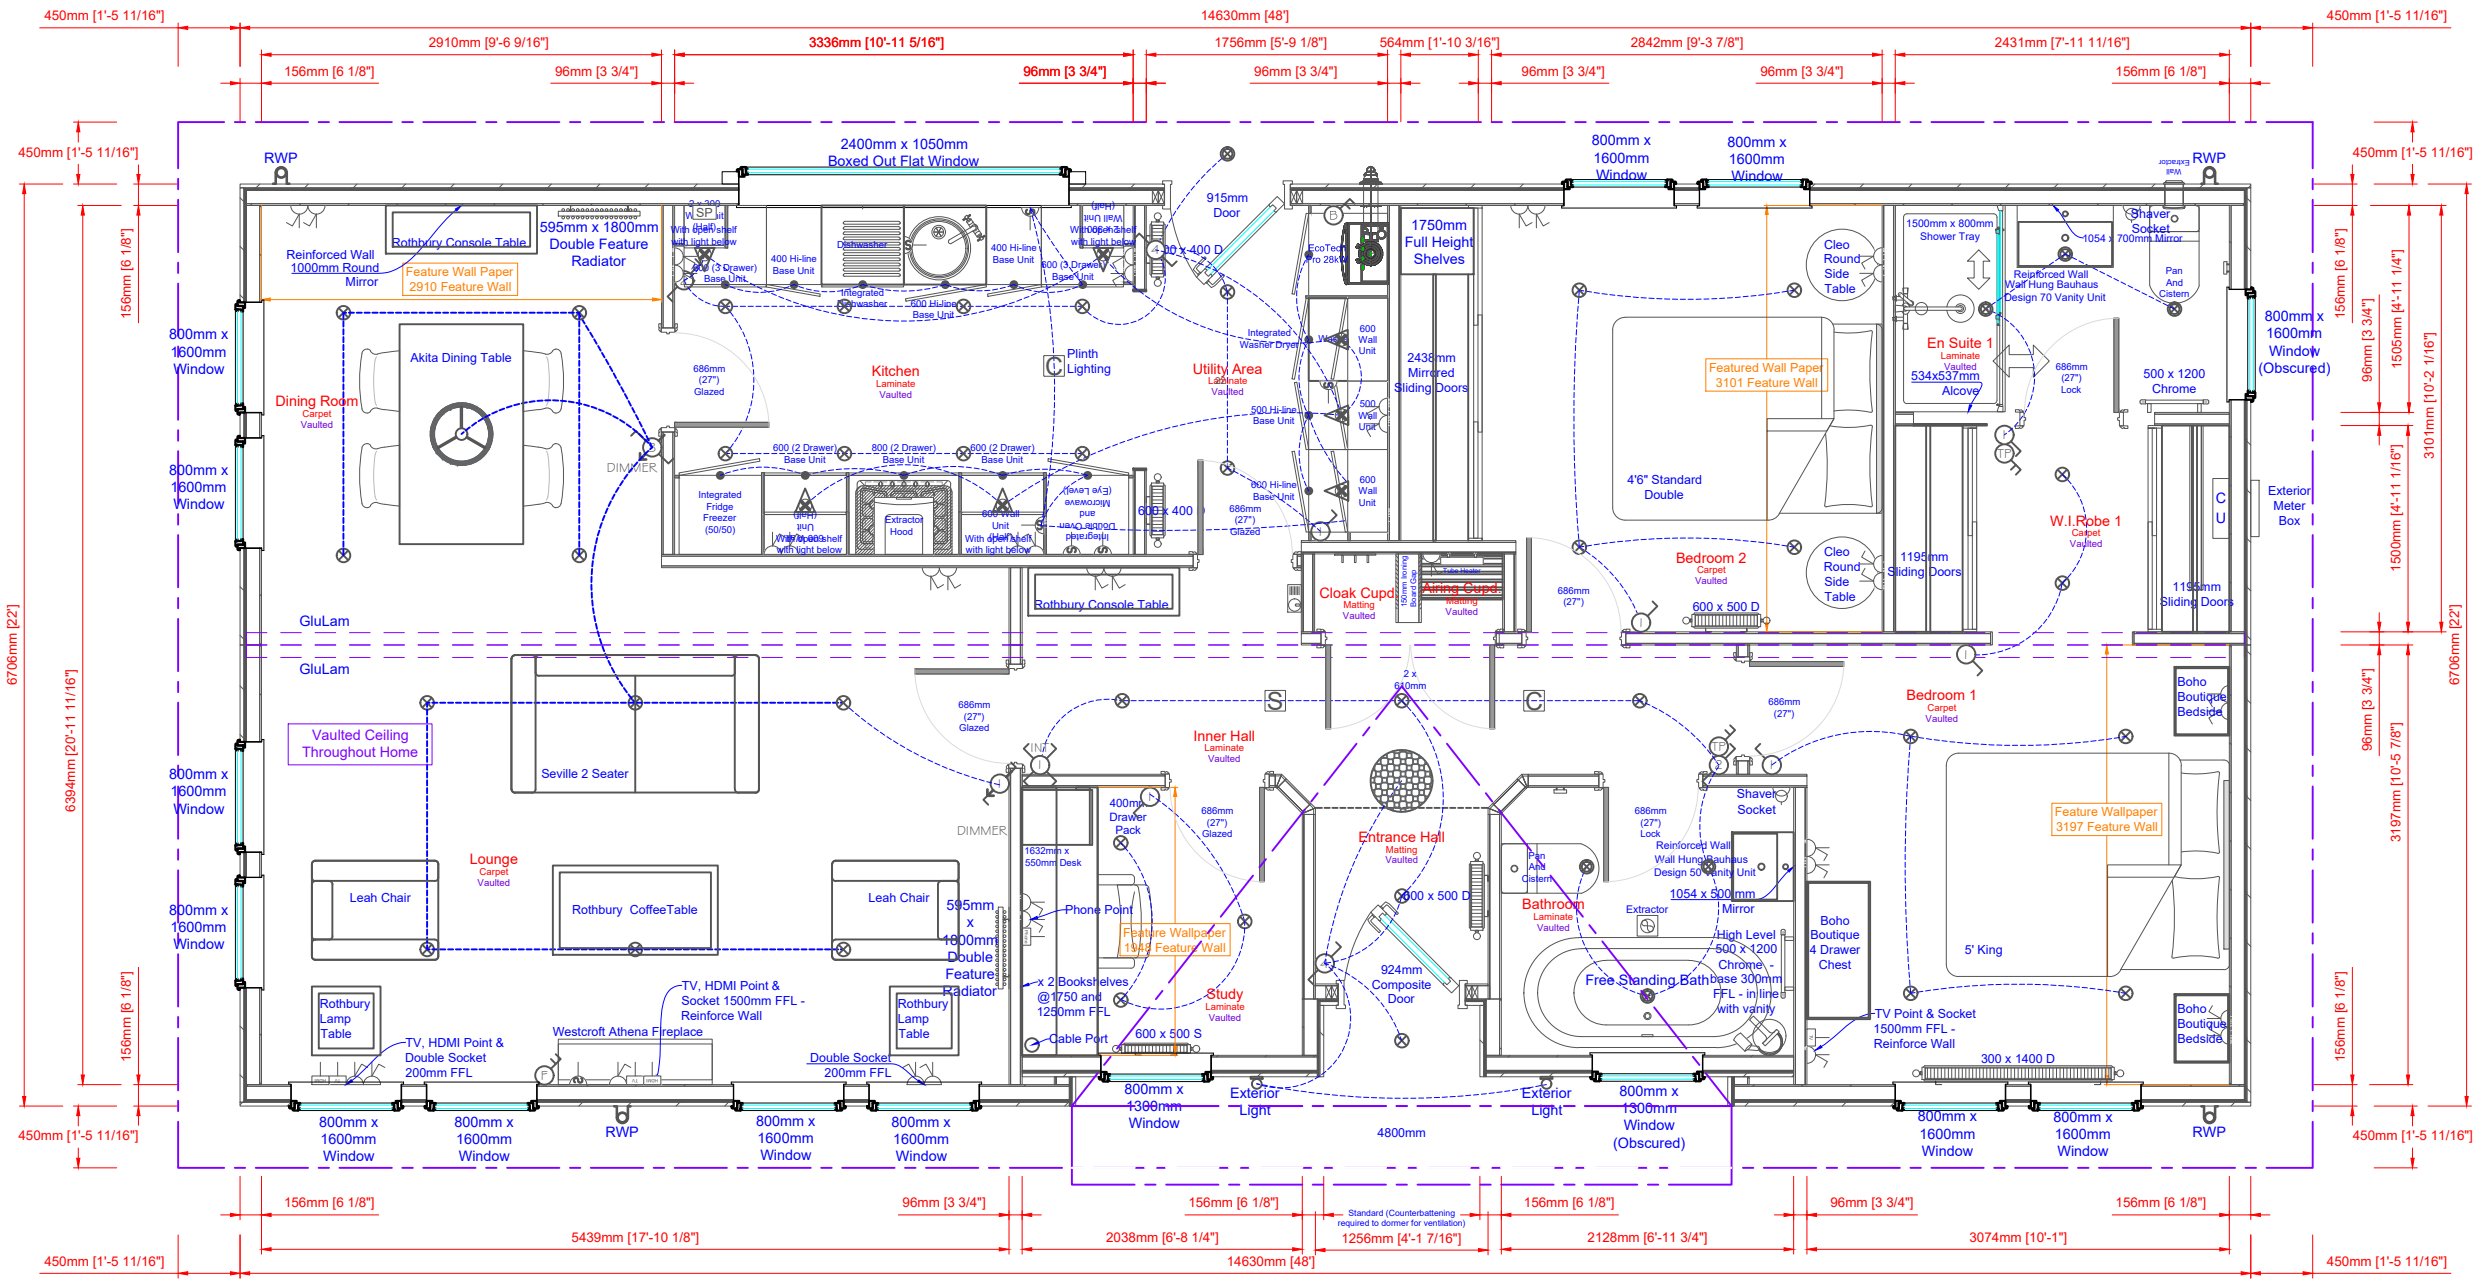

ELEVATION C

ELEVATION D

This home is designed in accordance with BS3632:2015

ELEVATION A

All measurements in mm unless stated otherwise.

**Prestige Homeseeker**

A Shipton Way, Express Business Park,  
Rushden, Northamptonshire, NN10 6GL.  
T (01933) 354000  
E sales@phph.com  
W prestigehomeseeker.com  
C Copyright © Prestige Homeseeker

LEGEND

- ⚡ Sockets
- 🌡 Thermostat
- ⏏ Switches/Isolators
- 🚒 Smoke Alarm
- 🚒 CO Alarm
- 🔌 Consumer Unit
- 🔦 Under Locker Light
- ⚡ Downlight
- 🔧 Batten Holder
- 🌞 Ceiling Rose

NOTES  
N/A

REVISION HISTORY

0	16/07/19	AF	Original
---	----------	----	----------

DRAWING

Scale:	Relative
Quote:	QN ?????
Drawing:	S????
Int. Serial:	J????
Ext. Serial:	19 ?? 00????
Class:	STD

**Florence House**  
48' x 22'  
2 Bed (2DB) ES ST UT  
14.63m x 6.71m Nominal  
<CUSTOMER>

Signature: \_\_\_\_\_  
Date: \_\_\_\_\_