


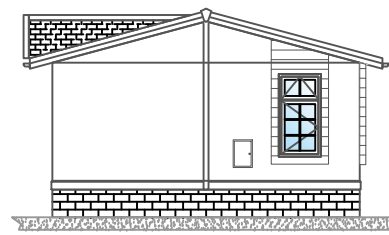


Elevation C



Elevation A



Elevation D

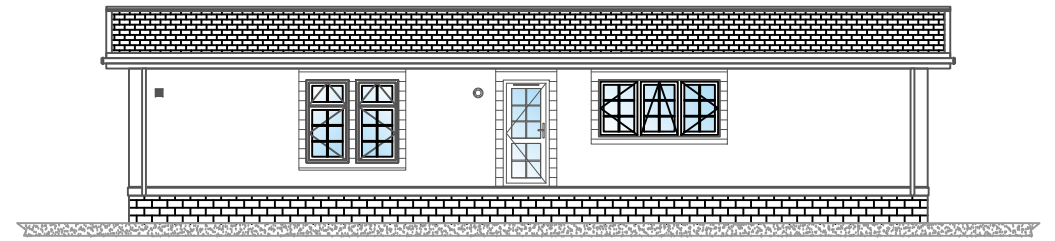


Elevation B

STANDARD

ELEVATION B

Please note that the elevations are for illustration purposes.

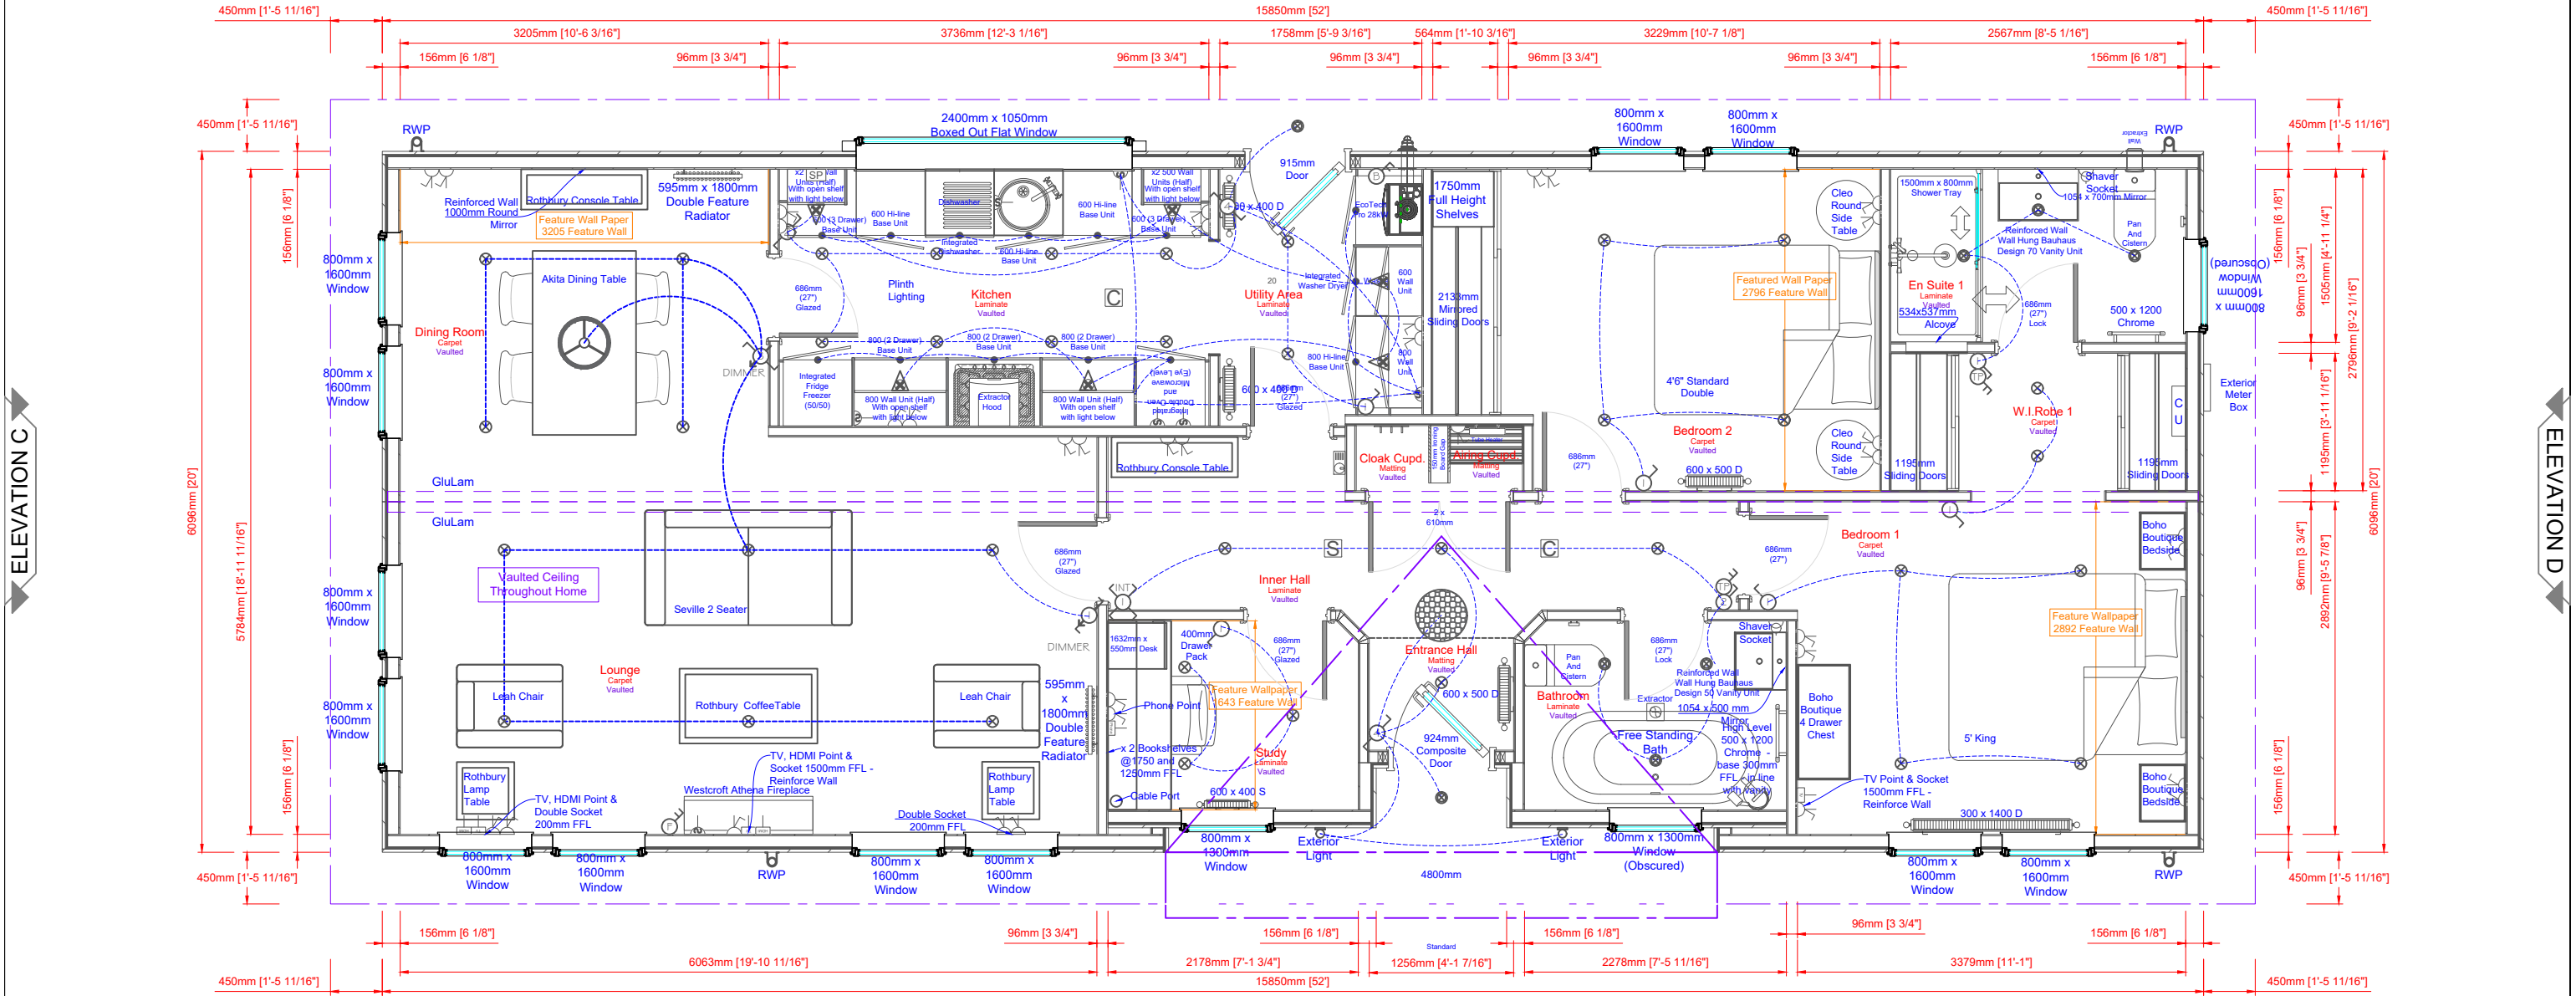

This home is designed in accordance with BS3632:2015

ELEVATION A

All measurements in mm unless stated otherwise.



**A** Shipton Way, Express Business Park,  
Rushden, Northamptonshire, NN10 6GL.  
**T** (01933) 354000  
**E** sales@phph.com  
**W** prestigehomeseeker.com  
**C** Copyright © Prestige Homeseeker

LEGEND	NOTES
Sockets	N/A
Thermostat	
Switches/Isolators	
Smoke Alarm	
CO Alarm	
Consumer Unit	
Under Locker Light	
Downlight	
Batten Holder	
Ceiling Rose	

REVISION HISTORY
O 16/07/19 AF Original

DRAWING	DETAILS
Scale: Relative	<b>Florence House</b> <b>52' x 20'</b> 2 Bed (2DB) ES ST UT 15.85m x 6.10m Nominal <CUSTOMER>
Quote: QN ?????	
Drawing: S????	
Int. Serial: J????	
Ext. Serial: 19 ?? 00????	
Class: STD	
Signature: X	Date: / /