



Elevation C

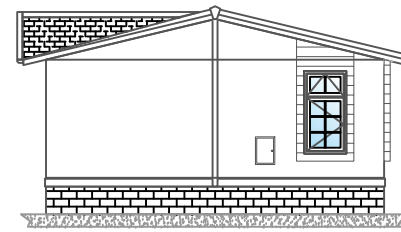

Elevation A



Elevation D

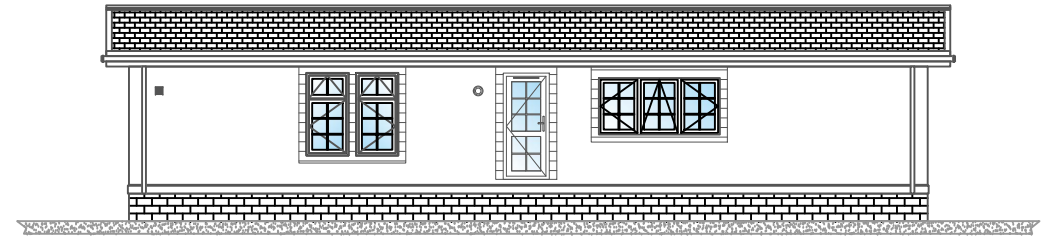


Elevation B

Please note that the elevations are for illustration purposes.

STANDARD

ELEVATION B

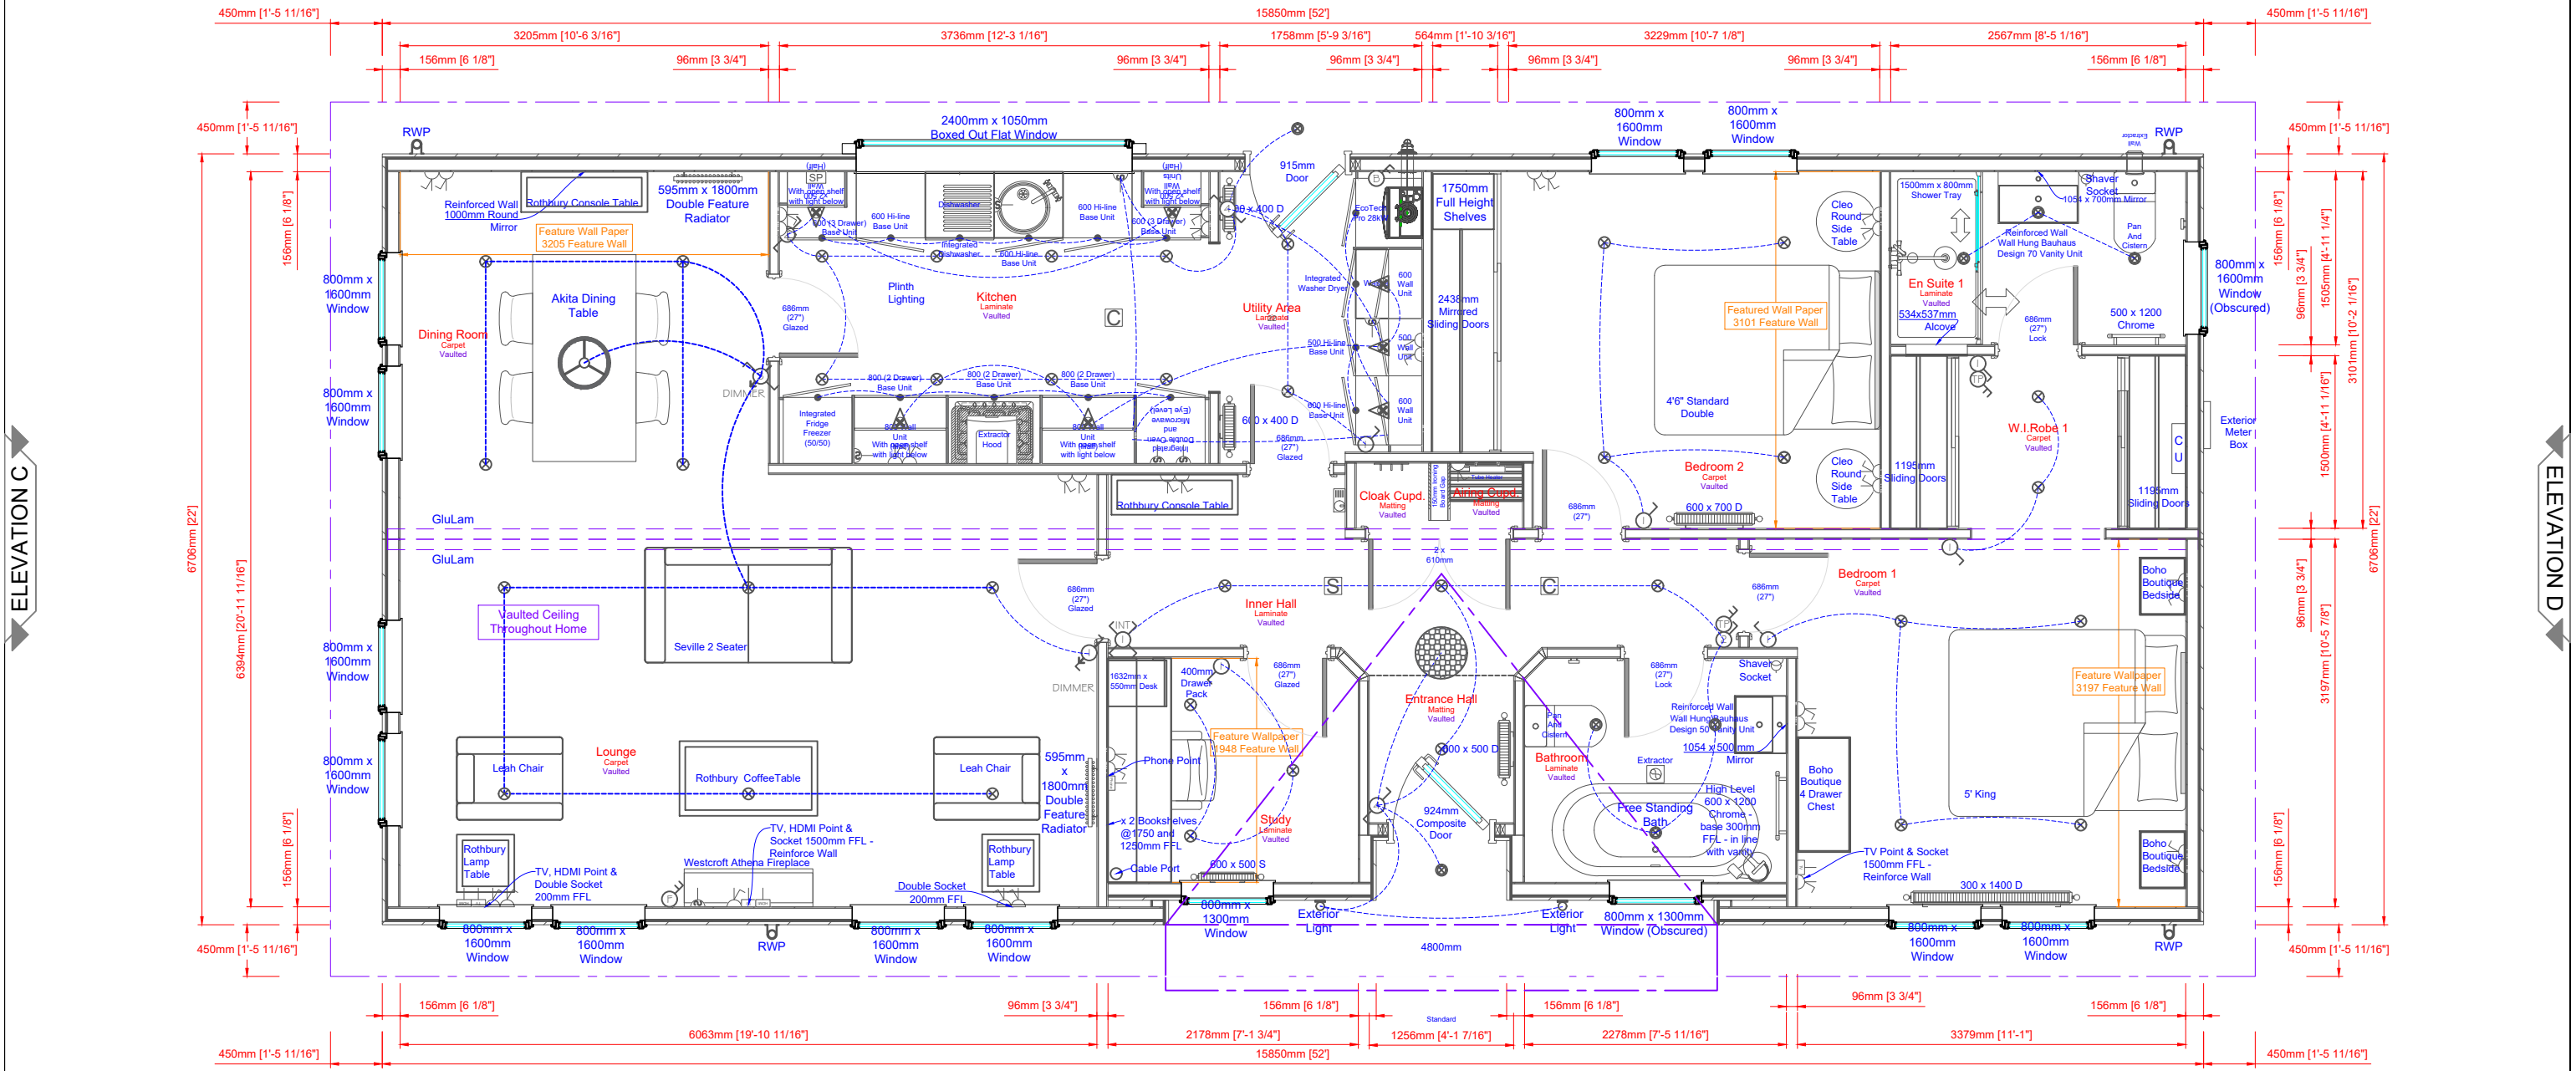

ELEVATION C

ELEVATION D

This home is designed in accordance with BS3632:2015

ELEVATION A

All measurements in mm unless stated otherwise.



A Shipton Way, Express Business Park,  
Rushden, Northamptonshire, NN10 6GL.  
T (01933) 354000  
E sales@phph.com  
W prestigehomeseeker.com  
C Copyright © Prestige Homeseeker

| LEGEND | NOTES              |
|--------|--------------------|
|        | Sockets            |
|        | Thermostat         |
|        | Switches/Isolators |
|        | Smoke Alarm        |
|        | CO Alarm           |
|        | Consumer Unit      |
|        | Under Locker Light |
|        | Downlight          |
|        | Batten Holder      |
|        | Ceiling Rose       |

N/A

| REVISION HISTORY | DATE     | BY | DESCRIPTION |
|------------------|----------|----|-------------|
|                  | 16/07/19 | AF | Original    |

| DRAWING      | DETAILS      |
|--------------|--------------|
| Scale:       | Relative     |
| Quote:       | QN ?????     |
| Drawing:     | S????        |
| Int. Serial: | J????        |
| Ext. Serial: | 19 ?? 00???? |
| Class:       | STD          |

**Florence House**  
52' x 22'  
2 Bed (2DB) ES ST UT  
15.85m x 6.71m Nominal  
<CUSTOMER>

Signature: \_\_\_\_\_  
Date: \_\_\_\_\_