


Elevations Are For Illustrative Purposes Only.

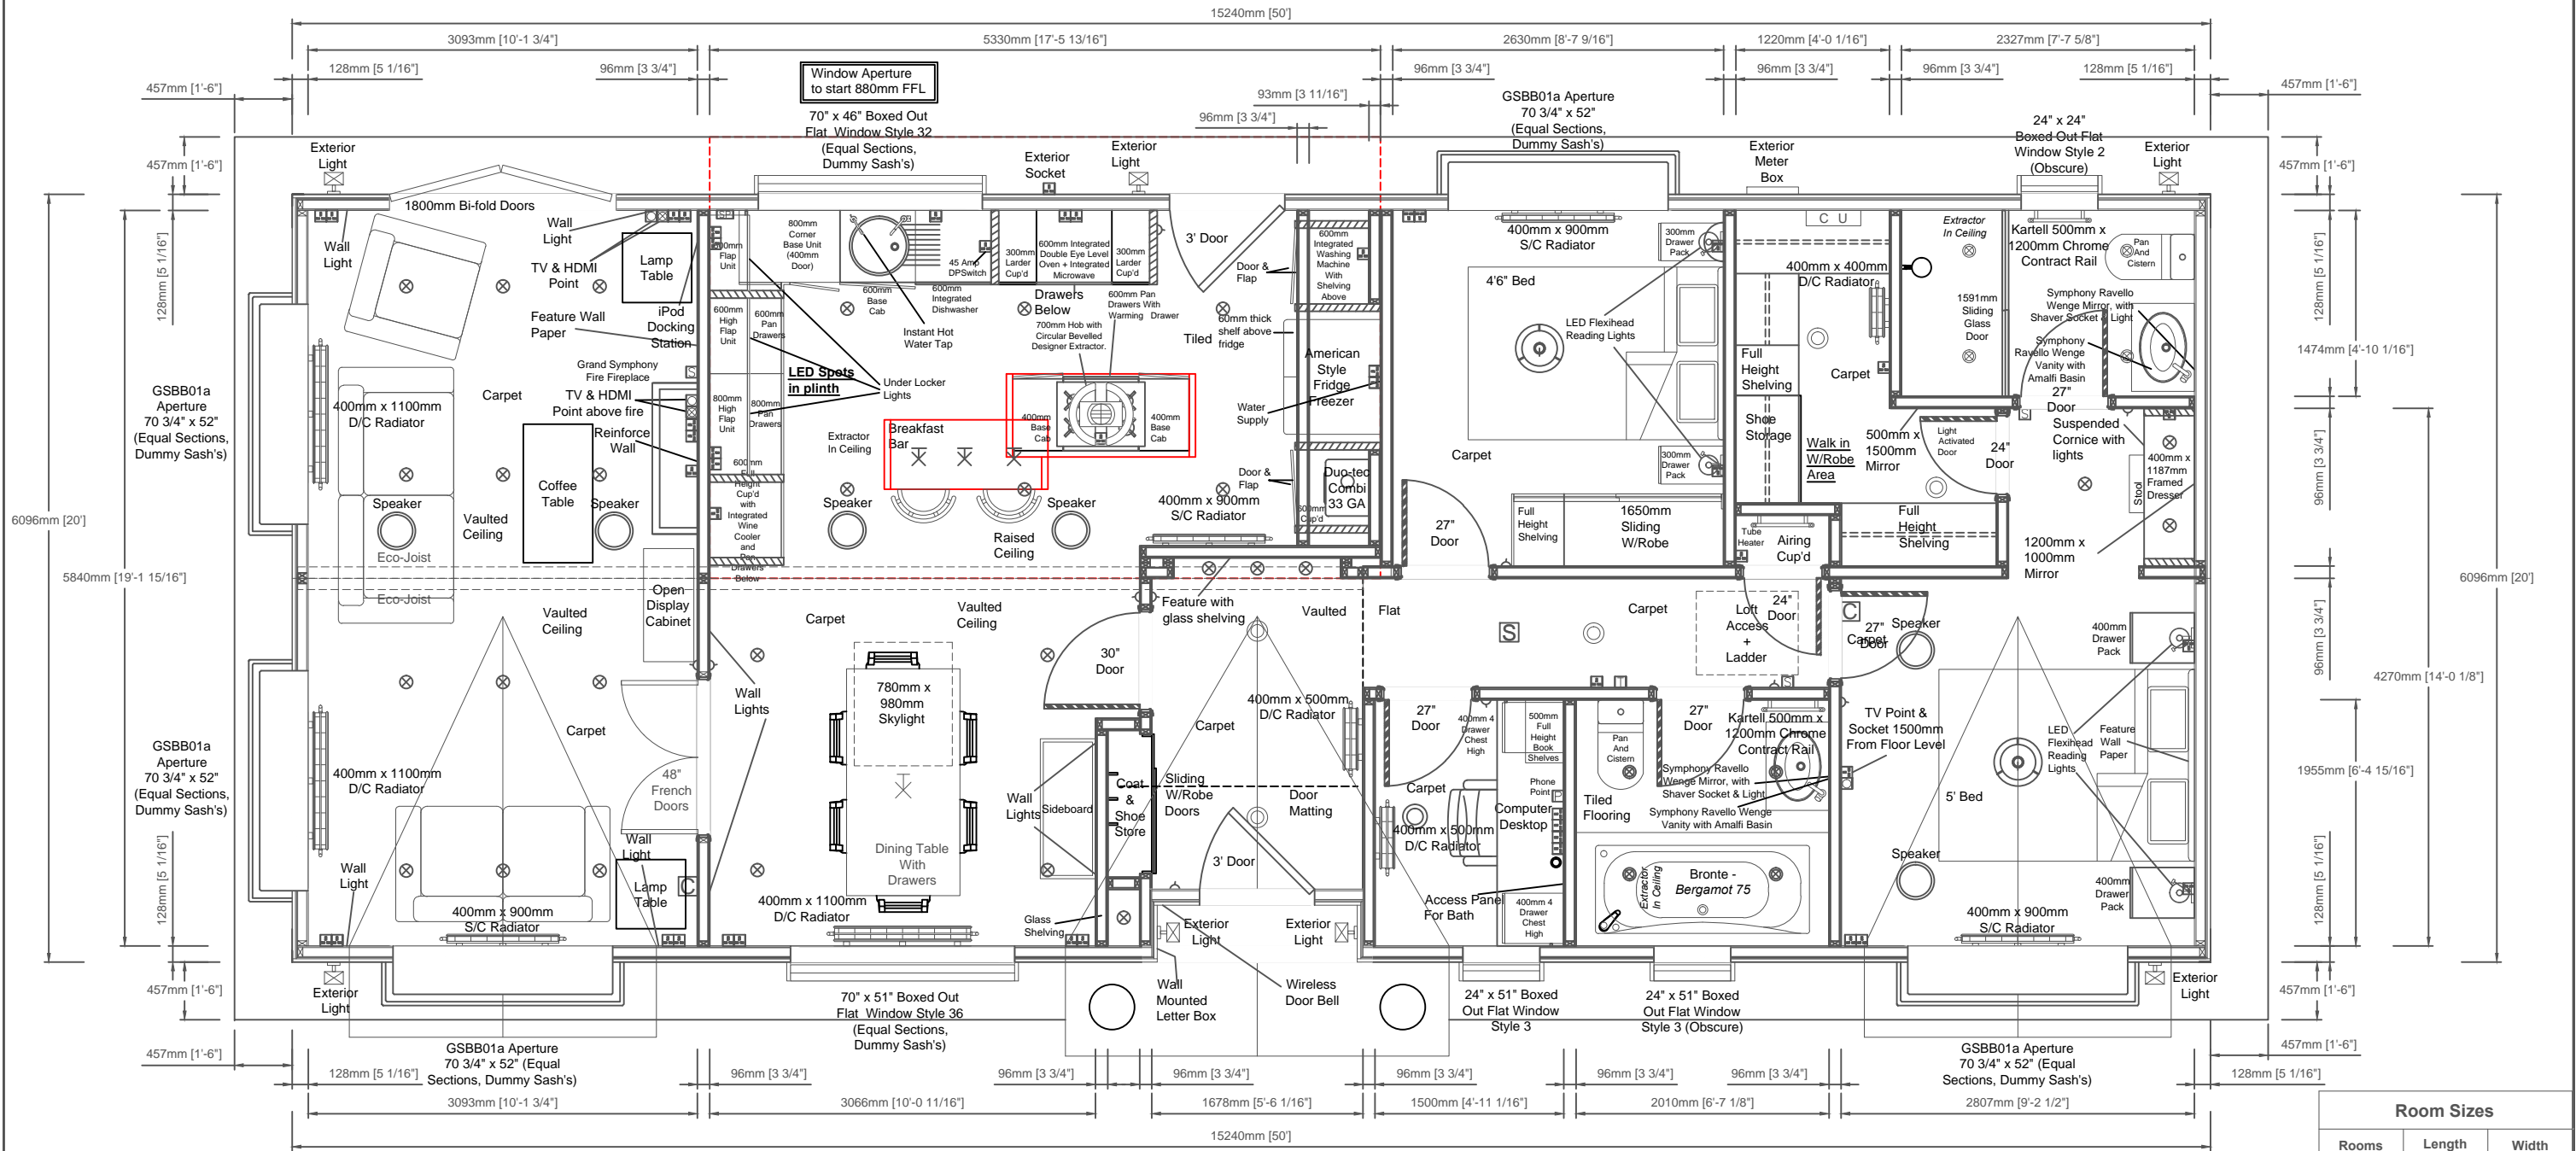

Room Sizes		
Rooms	Length	Width
Lounge	10'2"	19'2"
Diner	10'1"	9'6"
Kitchen	17'4"	9'6"
Bathroom	6'7"	6'5"
Study	4'11"	6'5"
Ensuite	7'8"	4'10"
W/IW	4'0"	9'4"
Bedroom 1	9'3"	14'0"
Bedroom 2	8'8"	9'4"

**PRESTIGE**  
Park & Leisure Homes

Unit 4, Pychley Lodge Road Industrial Estate, Kettering, Northants NN15 6JQ  
Tel: 01536 518513 Fax: 01536 523438  
Email: sales@prestigeparkandleisurehomes.com  
Visit our website: www.prestigeparkandleisurehomes.com

Grand Symphony 50' x 20' (15.24m x 6.09m)  
2 Bed, En-Suite, W/IW & Study

Customers Signature; \_\_\_\_\_  
Date; \_\_\_\_\_

Date: \_\_\_\_\_  
Scale: Relative  
Drawn: \_\_\_\_\_  
Code: \_\_\_\_\_  
Dwg No: \_\_\_\_\_  
Serial No: \_\_\_\_\_

This home is designed in accordance with BS3632

Legend			
⊕	Light Switch	⊕	Exterior Tap
⊖	Pull Card Switch	⊖	TV Point
⊙	Batten Holder	⊙	Phone Point
⊗	Globe Light	⊗	HDMI Point
⊘	Exterior Light	⊘	Thermostat
⊚	Downlight	⊚	CO <sub>2</sub> Alarm
⊛	Single Socket	⊛	Smoke Alarm
⊜	Double Socket	⊜	Radiator
⊝	Spur Socket	⊝	Consumer Unit
⊞	Switching Plate	⊞	Exterior Meter Box

Rev	Date	By	Description

This plan is a guide and should be used for illustrative purposes only

Notes;

- Concealed Wall Joins to Lounge
- Upgrade Door Casings