


Elevations Are For Illustrative Purposes Only.

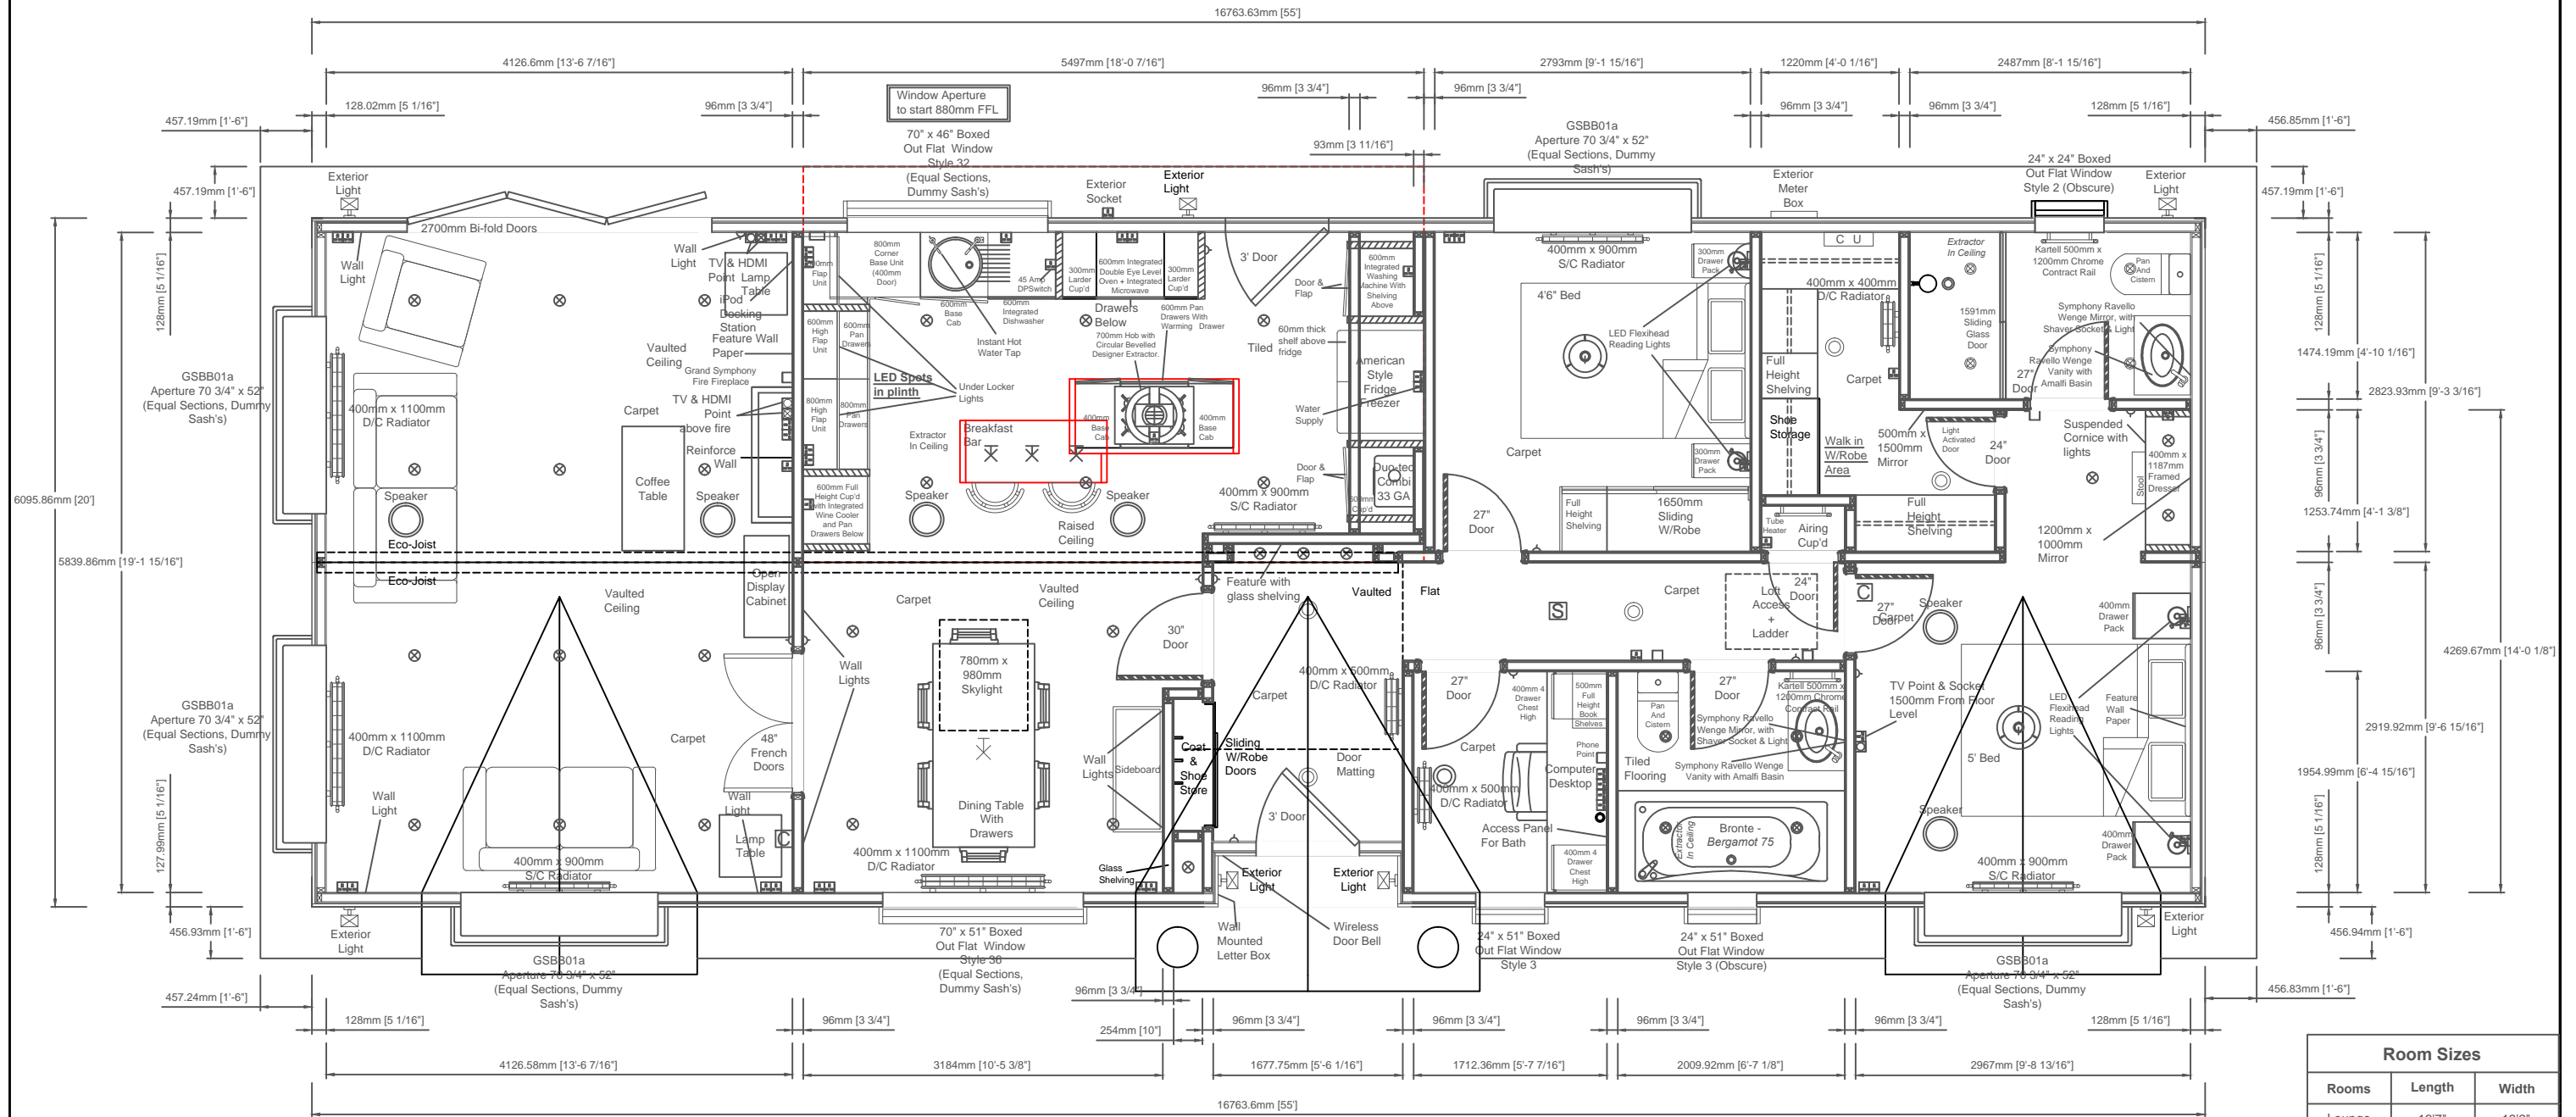

Room Sizes		
Rooms	Length	Width
Lounge	13'7"	19'2"
Diner	10'6"	9'7"
Kitchen	18'1"	9'7"
Bathroom	6'7"	6'5"
Study	5'8"	6'5"
Ensuite	8'2"	4'10"
W/IW	4'0"	6'9"
Bedroom 1	9'9"	14'0"
Bedroom 2	9'2"	9'4"

PRESTIGE
Park & Leisure Homes

Unit 4, Pychley Lodge Road Industrial Estate, Kettering, Northants NN15 6JQ
Tel: 01536 518513 Fax: 01536 523438
Email: sales@prestigeparkandleisurehomes.com
Visit our website: www.prestigeparkandleisurehomes.com

Grand Symphony 55' x 20' (16.76m x 6.09m)
2 Bed, En-Suite, W/IW & Study

Customers Signature: _____
Date: _____

Date: _____
Scale: Relative
Drawn: _____
Code: _____
Dwg No: _____
Serial No: _____

This home is designed in accordance with BS3632

Legend			
△	Light Switch	+	Exterior Tap
○	Pull Card Switch	□	TV Point
○	Batten Holder	□	Phone Point
○	Globe Light	□	HDMI Point
○	Exterior Light	□	Thermostat
○	Downlight	□	CO ₂ Alarm
□	Single Socket	□	Smoke Alarm
□	Double Socket	□	Radiator
□	Spur Socket	□	Consumer Unit
□	Switching Plate	□	Exterior Meter Box

Rev	Date	By	Description

Notes:
• Concealed Wall Joins to Lounge

This plan is a guide and should be used for illustrative purposes only