


Elevations Are For Illustrative Purposes Only.

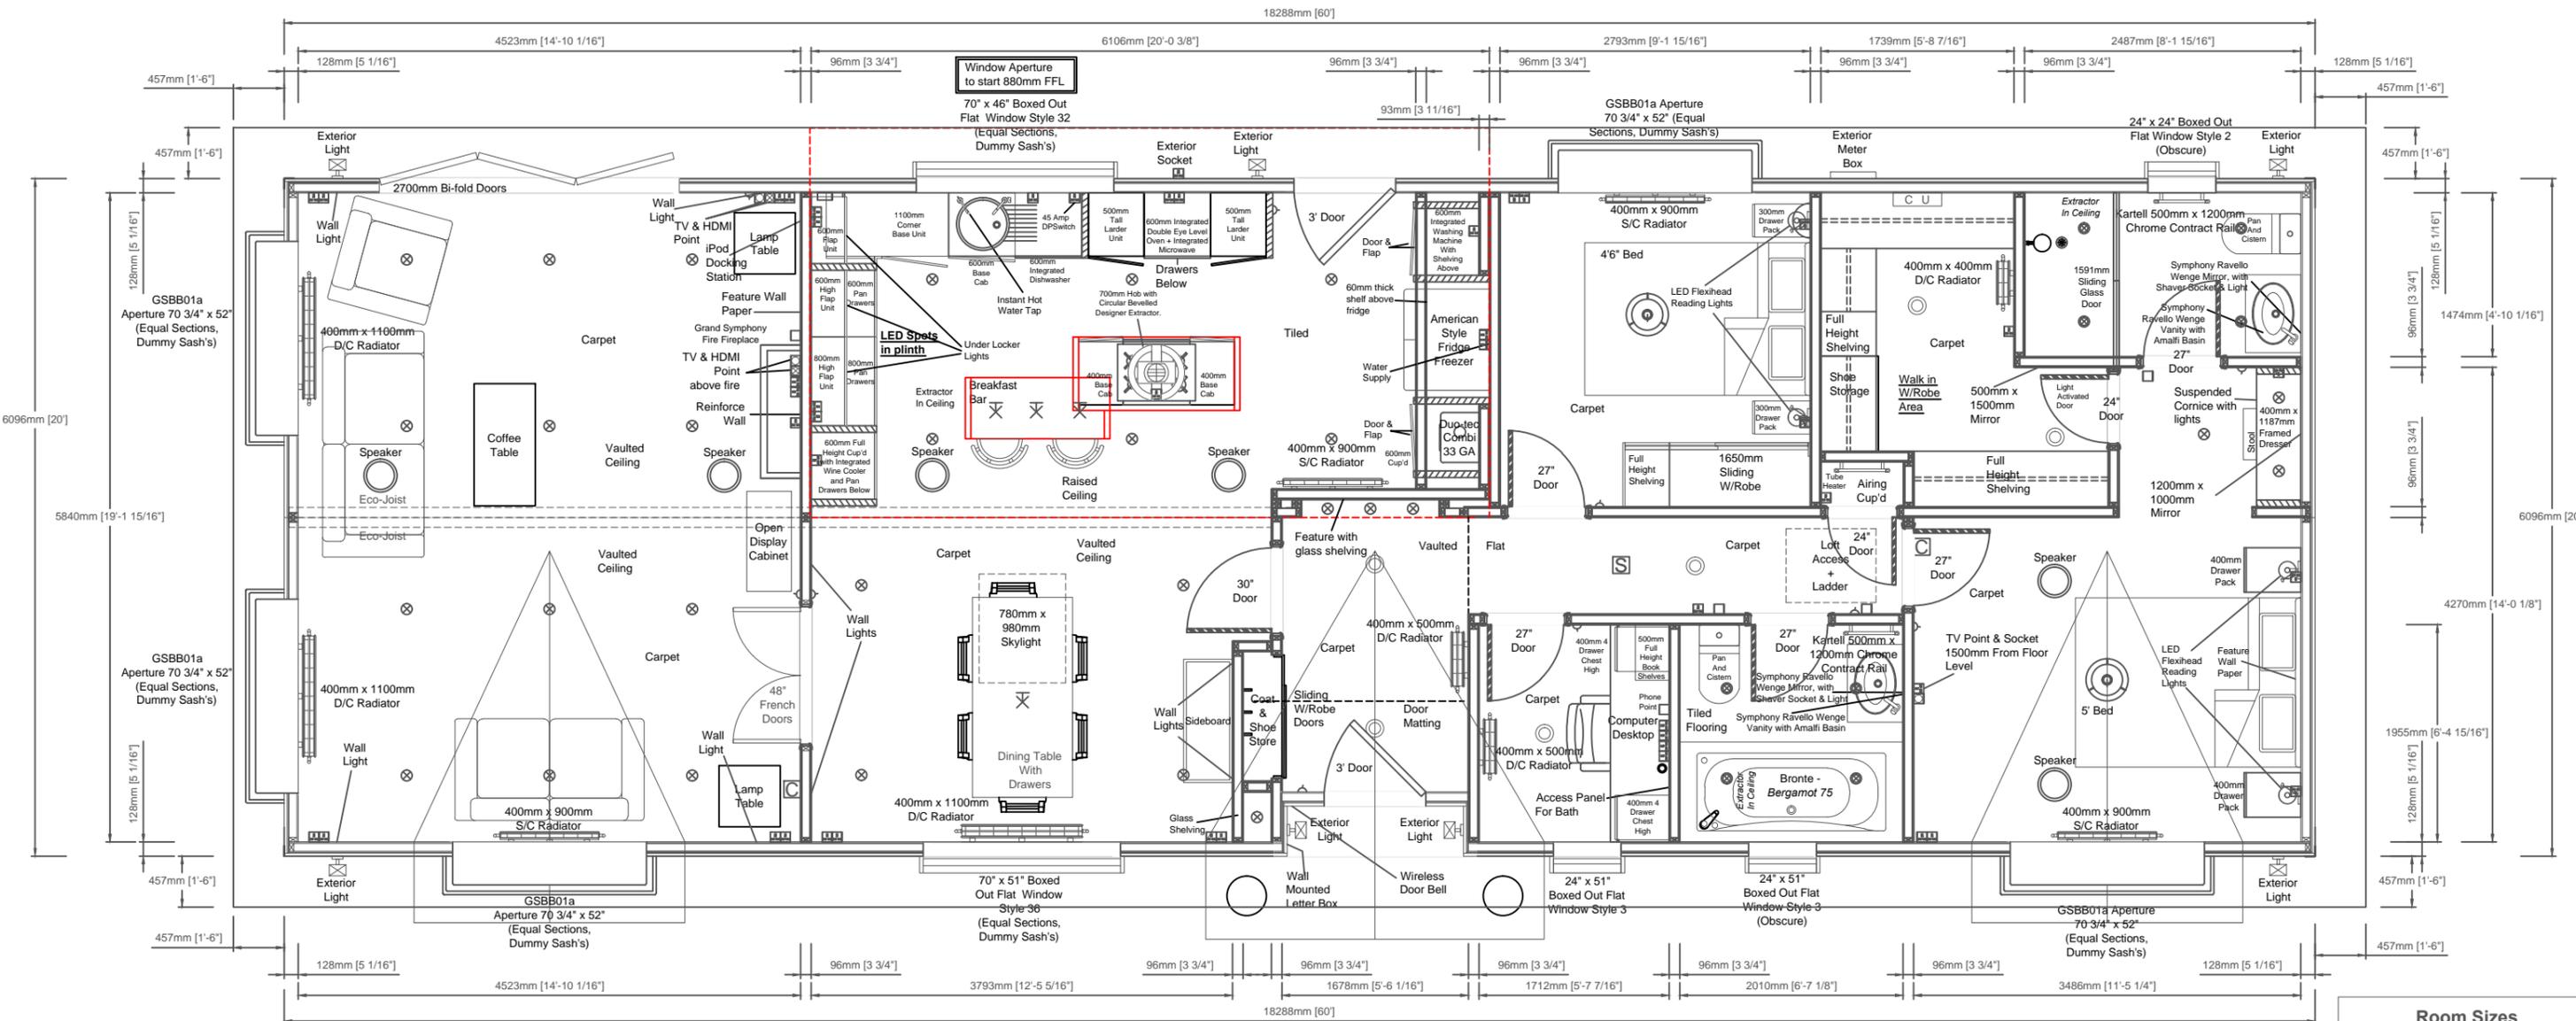

Room Sizes		
Rooms	Length	Width
Lounge	14'10"	19'2"
Diner	12'6"	9'7"
Kitchen	20'1"	9'7"
Bathroom	6'7"	6'5"
Study	5'8"	6'5"
Ensuite	8'2"	4'10"
W/I/W	5'9"	9'4"
Bedroom 1	11'6"	14'0"
Bedroom 2	9'2"	9'4"

Grand Symphony 60' x 20' (18.29m x 6.09m)
2 Bed, En-Suite, W/I/W & Study

Customers Signature;

Date;

Date:
Scale: Relative
Drawn:
Code:
Dwg No:
Serial No:

This home is designed in accordance with BS3632

Legend	
△	Light Switch
○	Pull Card Switch
⊥	Batten Holder
⊗	Globe Light
⊙	Exterior Light
⊘	Downlight
⊚	Single Socket
⊛	Double Socket
⊜	Spur Socket
⊝	Switching Plate
+	Exterior Tap
□	TV Point
⊡	Phone Point
⊠	HDMI Point
⊢	Thermostat
⊣	CO ₂ Alarm
⊤	Smoke Alarm
⊥	Radiator
⊦	Consumer Unit
⊧	Exterior Meter Box

Rev	Date	By	Description

Notes:
• Concealed Wall Joins to Lounge

This plan is a guide and should be used for illustrative purposes only



Unit 4, Pychley Lodge Road Industrial Estate, Kettering, Northants NN15 6JQ
Tel: 01536 518513 Fax: 01536 523438
Email: sales@prestigeparkandleisurehomes.com
Visit our website: www.prestigeparkandleisurehomes.com