


Elevations Are For Illustrative Purposes Only.

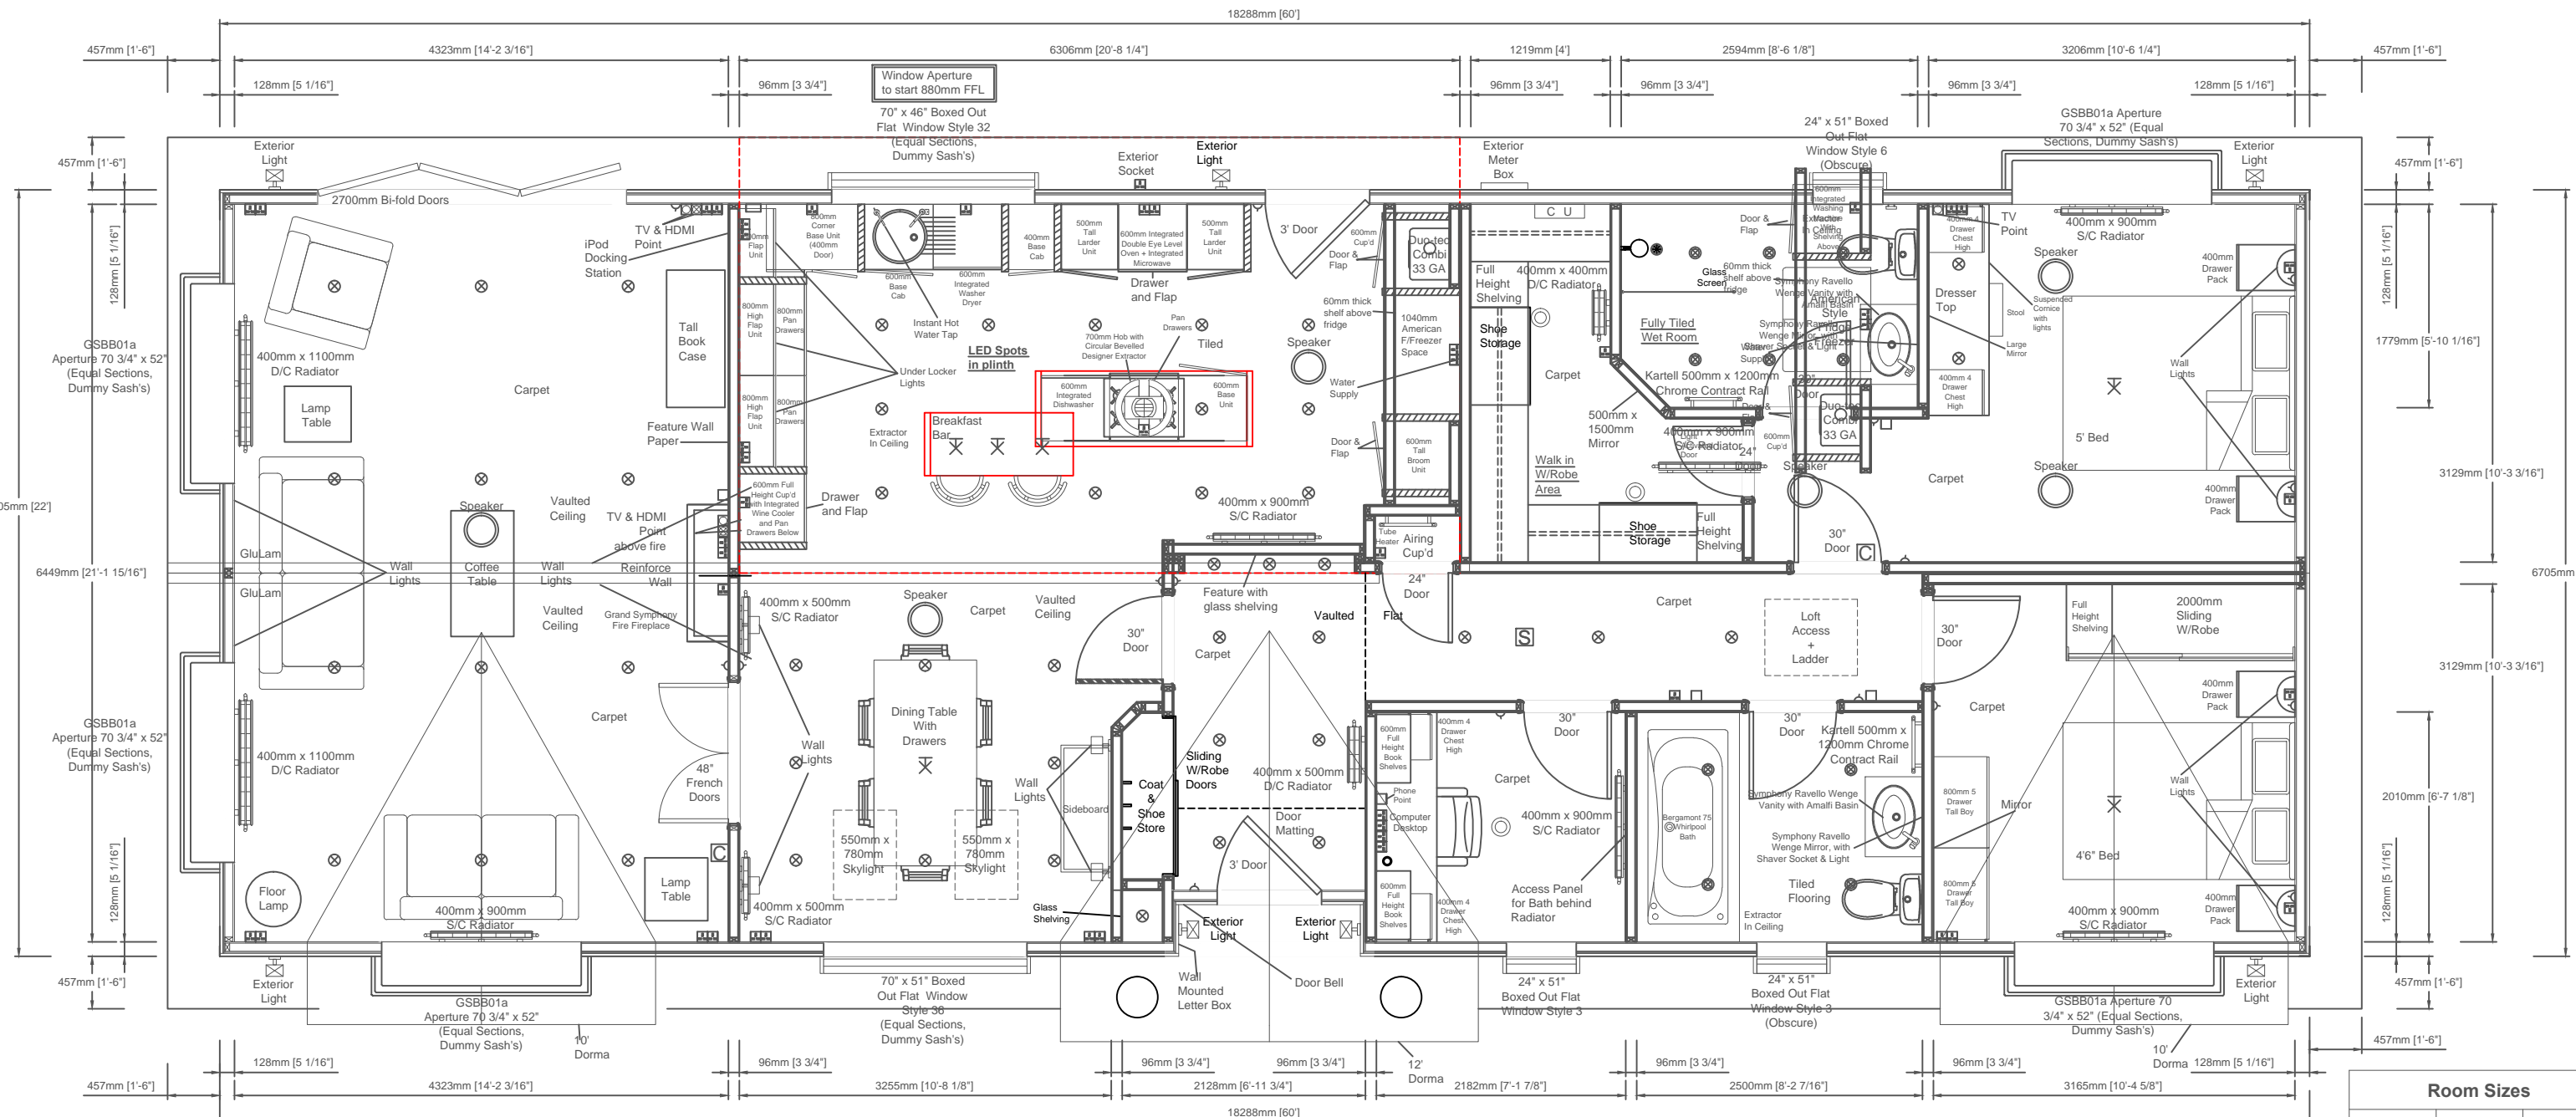

| Rooms | Length | Width |
|-----------|--------|-------|
| Lounge | 14'2" | 21'2" |
| Diner | 10'8" | 10'5" |
| Kitchen | 20'8" | 10'5" |
| Bathroom | 8'3" | 6'7" |
| Study | 7'2" | 6'7" |
| Ensuite | 8'6" | 5'10" |
| W/I/W | 4'0" | 10'4" |
| Bedroom 1 | 10'5" | 10'4" |
| Bedroom 2 | 10'6" | 10'4" |

Grand Symphony 60' x 22' (18.29m x 6.70m)
2 Bed, En-Suite, W/I/W & Study

Customers Signature;

Date;

Date:
Scale: Relative
Drawn:
Code:
Dwg No:
Serial No:

This home is designed in accordance with BS3632

| Legend | |
|--------|-----------------------|
| △ | Light Switch |
| ○ | Pull Card Switch |
| ⊥ | Batten Holder |
| ⊙ | Globe Light |
| ⊗ | Exterior Light |
| ⊙ | Downlight |
| ⊕ | Single Socket |
| ⊕ | Double Socket |
| ⊕ | Spur Socket |
| ⊕ | Switching Plate |
| + | Exterior Tap |
| ⊕ | TV Point |
| ⊕ | Phone Point |
| ⊕ | HDMI Point |
| ⊕ | Thermostat |
| ⊕ | CO ₂ Alarm |
| ⊕ | Smoke Alarm |
| ⊕ | Radiator |
| ⊕ | Consumer Unit |
| ⊕ | Exterior Meter Box |

| Rev | Date | By | Description |
|-----|------|----|-------------|
| | | | |

Notes:
• Concealed Wall Joins to Lounge

This plan is a guide and should be used for illustrative purposes only



Unit 4, Pychley Lodge Road Industrial Estate, Kettering, Northants NN15 6JQ
Tel: 01536 518513 Fax: 01536 523438
Email: sales@prestigeparkandleisurehomes.com
Visit our website: www.prestigeparkandleisurehomes.com