




Elevation C

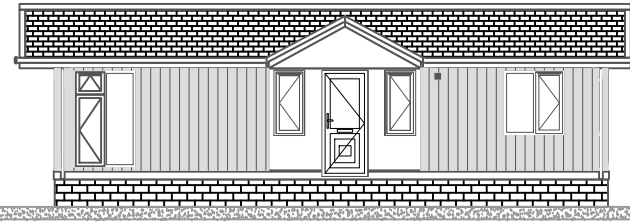

Elevation A

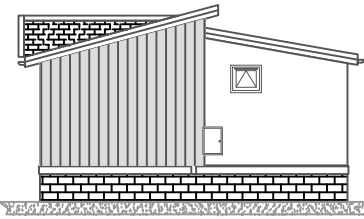

Elevation D

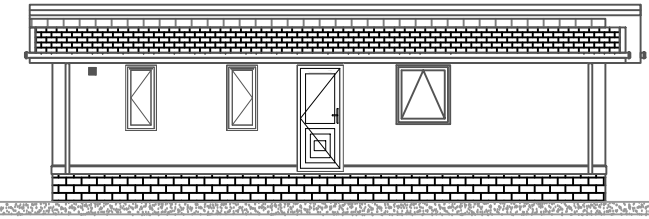


Elevation B

STANDARD

ELEVATION B

Please note that the elevations are for illustration purposes.

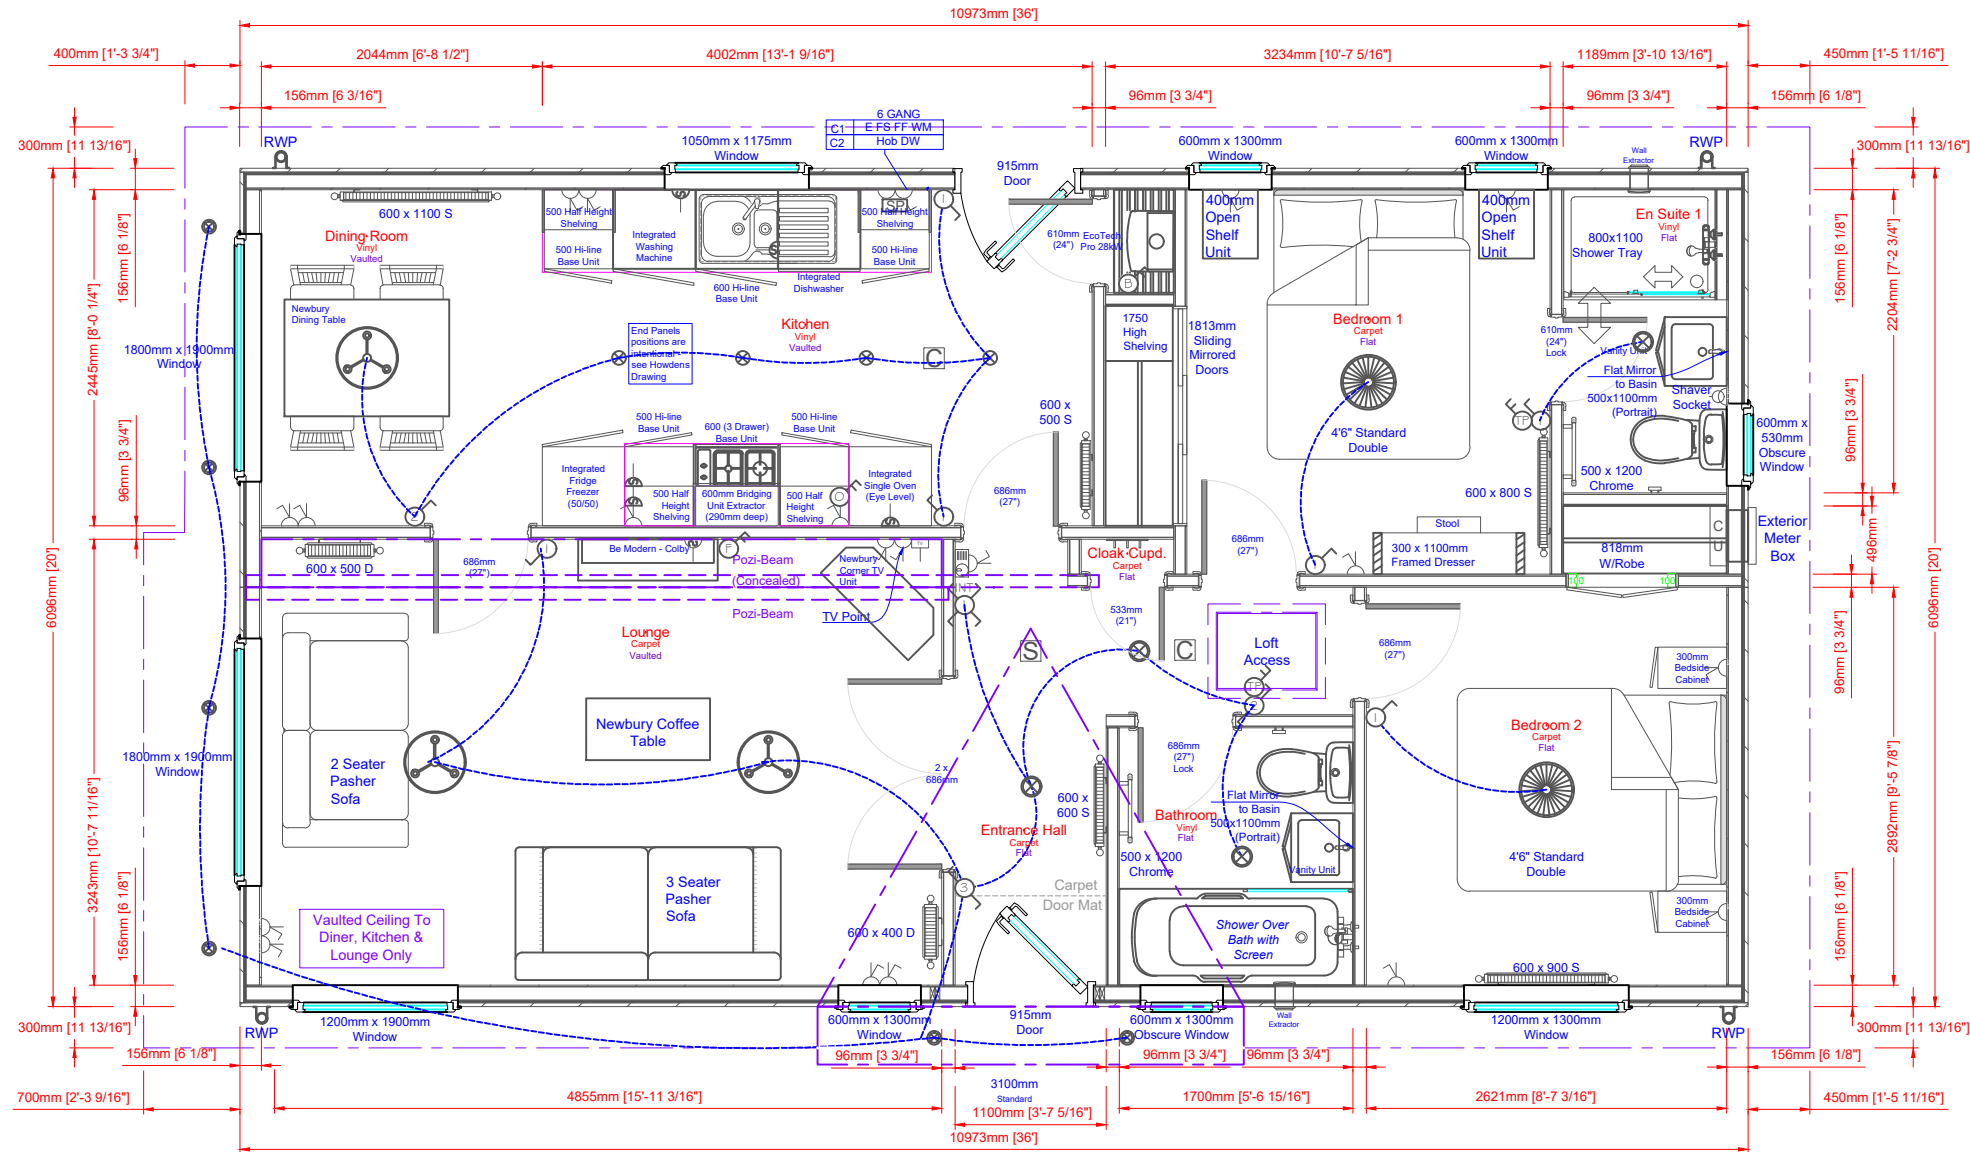

ELEVATION C

ELEVATION D

This home is designed in accordance with BS3632:2015

ELEVATION A

All measurements in mm unless stated otherwise.



A Shipton Way, Express Business Park,
Rushden, Northamptonshire, NN10 6GL.
T (01933) 354000
E sales@phph.com
W prestigehomeseeker.com
C Copyright © Prestige Homeseeker

LEGEND	NOTES
Sockets	N/A
Thermostat	
Switches/Isolators	
Smoke Alarm	
CO Alarm	
Consumer Unit	
Under Locker Light	
Downlight	
Batten Holder	
Ceiling Rose	

REVISION HISTORY
0 06-02-20 JM Original

DRAWING
Scale: Relative
Quote: QN ?????
Drawing: S????
Int. Serial: J????
Ext. Serial: 19 ?? 00????
Class: STD
Drawn By: ??

Majestic 36' x 20'	
2 Bed (2DB) ES	
10.97m x 6.10m Nominal	
<CUSTOMER>	
Signature:	X _____
Date:	/ /