




Elevation C

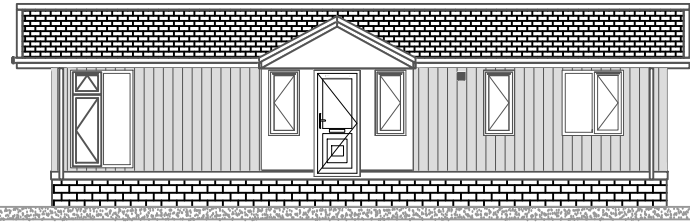

Elevation A

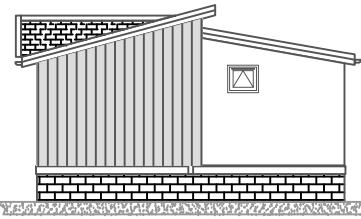

Elevation D

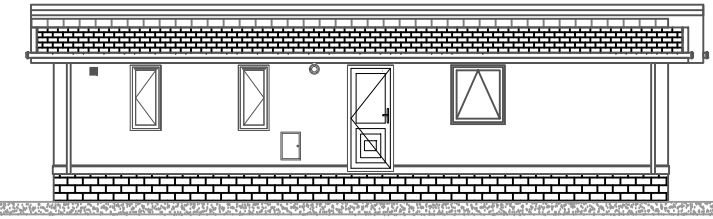


Elevation B

STANDARD

ELEVATION B

Please note that the elevations are for illustration purposes.

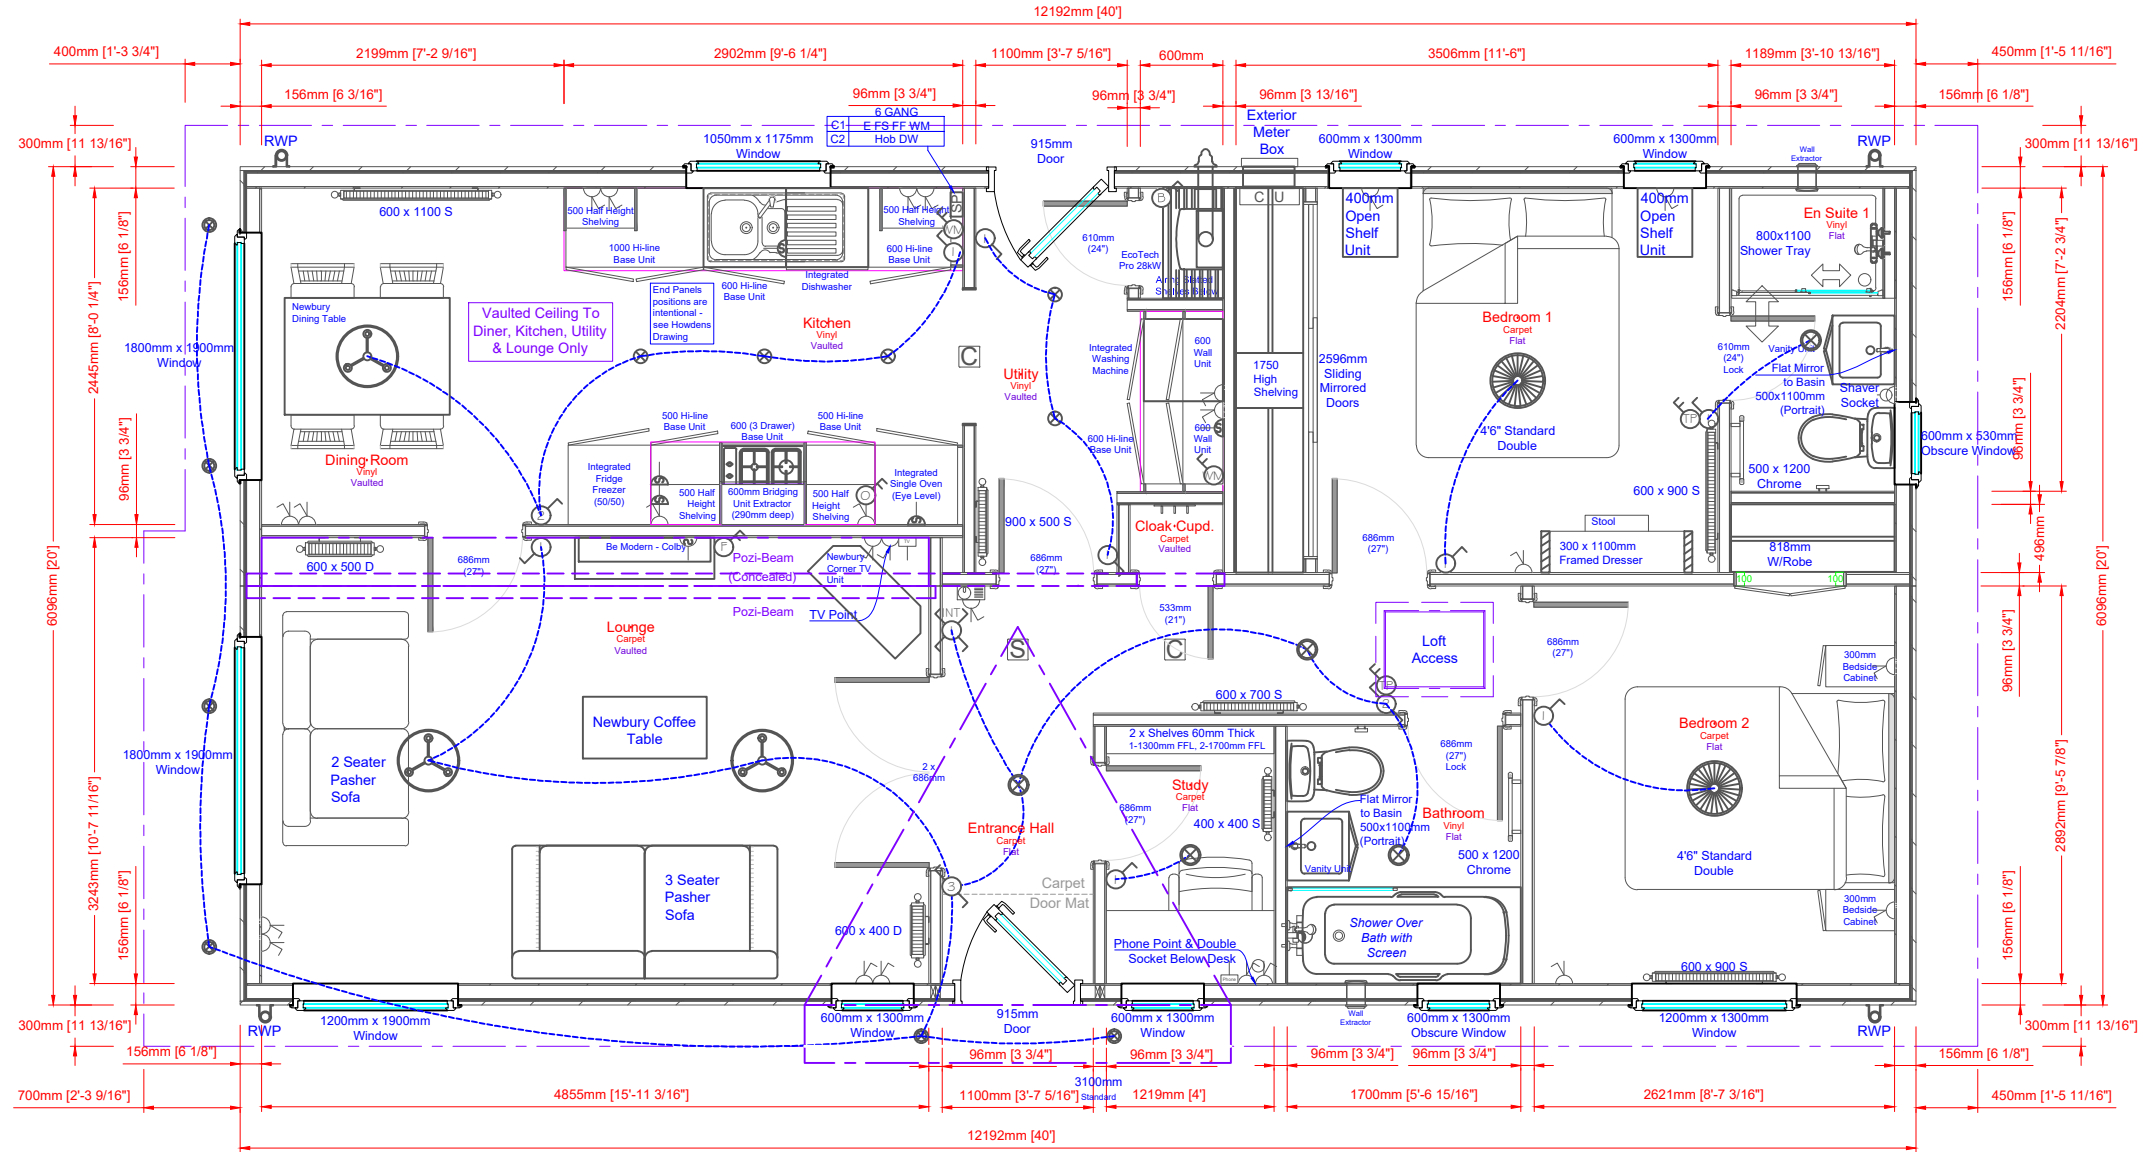

ELEVATION C

ELEVATION D

This home is designed in accordance with BS3632:2015

ELEVATION A

All measurements in mm unless stated otherwise.



A Shipton Way, Express Business Park,
Rushden, Northamptonshire, NN10 6GL.
T (01933) 354000
E sales@phph.com
W prestigehomeseeker.com
C Copyright © Prestige Homeseeker

⚡	Sockets
🌡️	Thermostat
🔌	Switches/Isolators
🚨	Smoke Alarm
🚒	CO Alarm
🔌	Consumer Unit
🔦	Under Locker Light
⊗	Downlight
⌘	Batten Holder
🌸	Ceiling Rose

NOTES
N/A

REVISION HISTORY	06-02-20	JM	Original
------------------	----------	----	----------

DRAWING	Scale:	Relative
	Quote:	QN ?????
	Drawing:	S????
	Int. Serial:	J????
	Ext. Serial:	19 ?? 00????
	Class:	STD
	Drawn By:	??

Majestic
40' x 20'
2 Bed (2DB) ES ST UT
12.19m x 6.10m Nominal
<CUSTOMER>

Signature: _____
Date: ____/____/____