




Elevation C

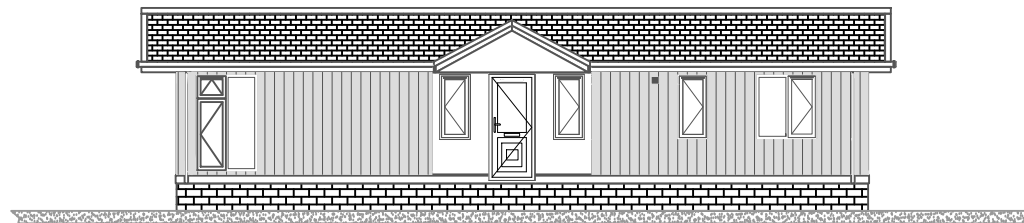

Elevation A

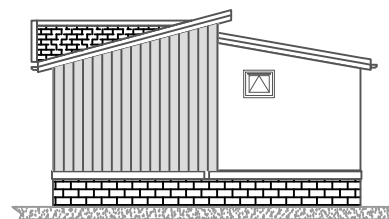

Elevation D

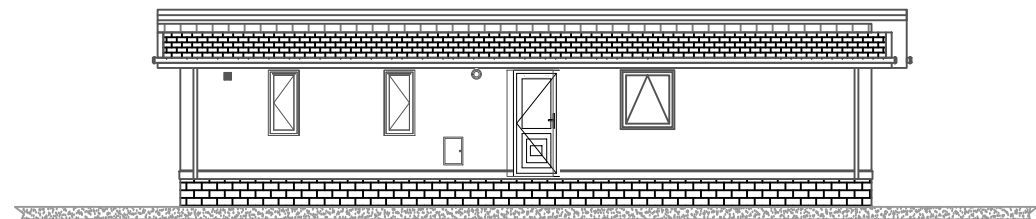


Elevation B

STANDARD

ELEVATION B

Please note that the elevations are for illustration purposes.

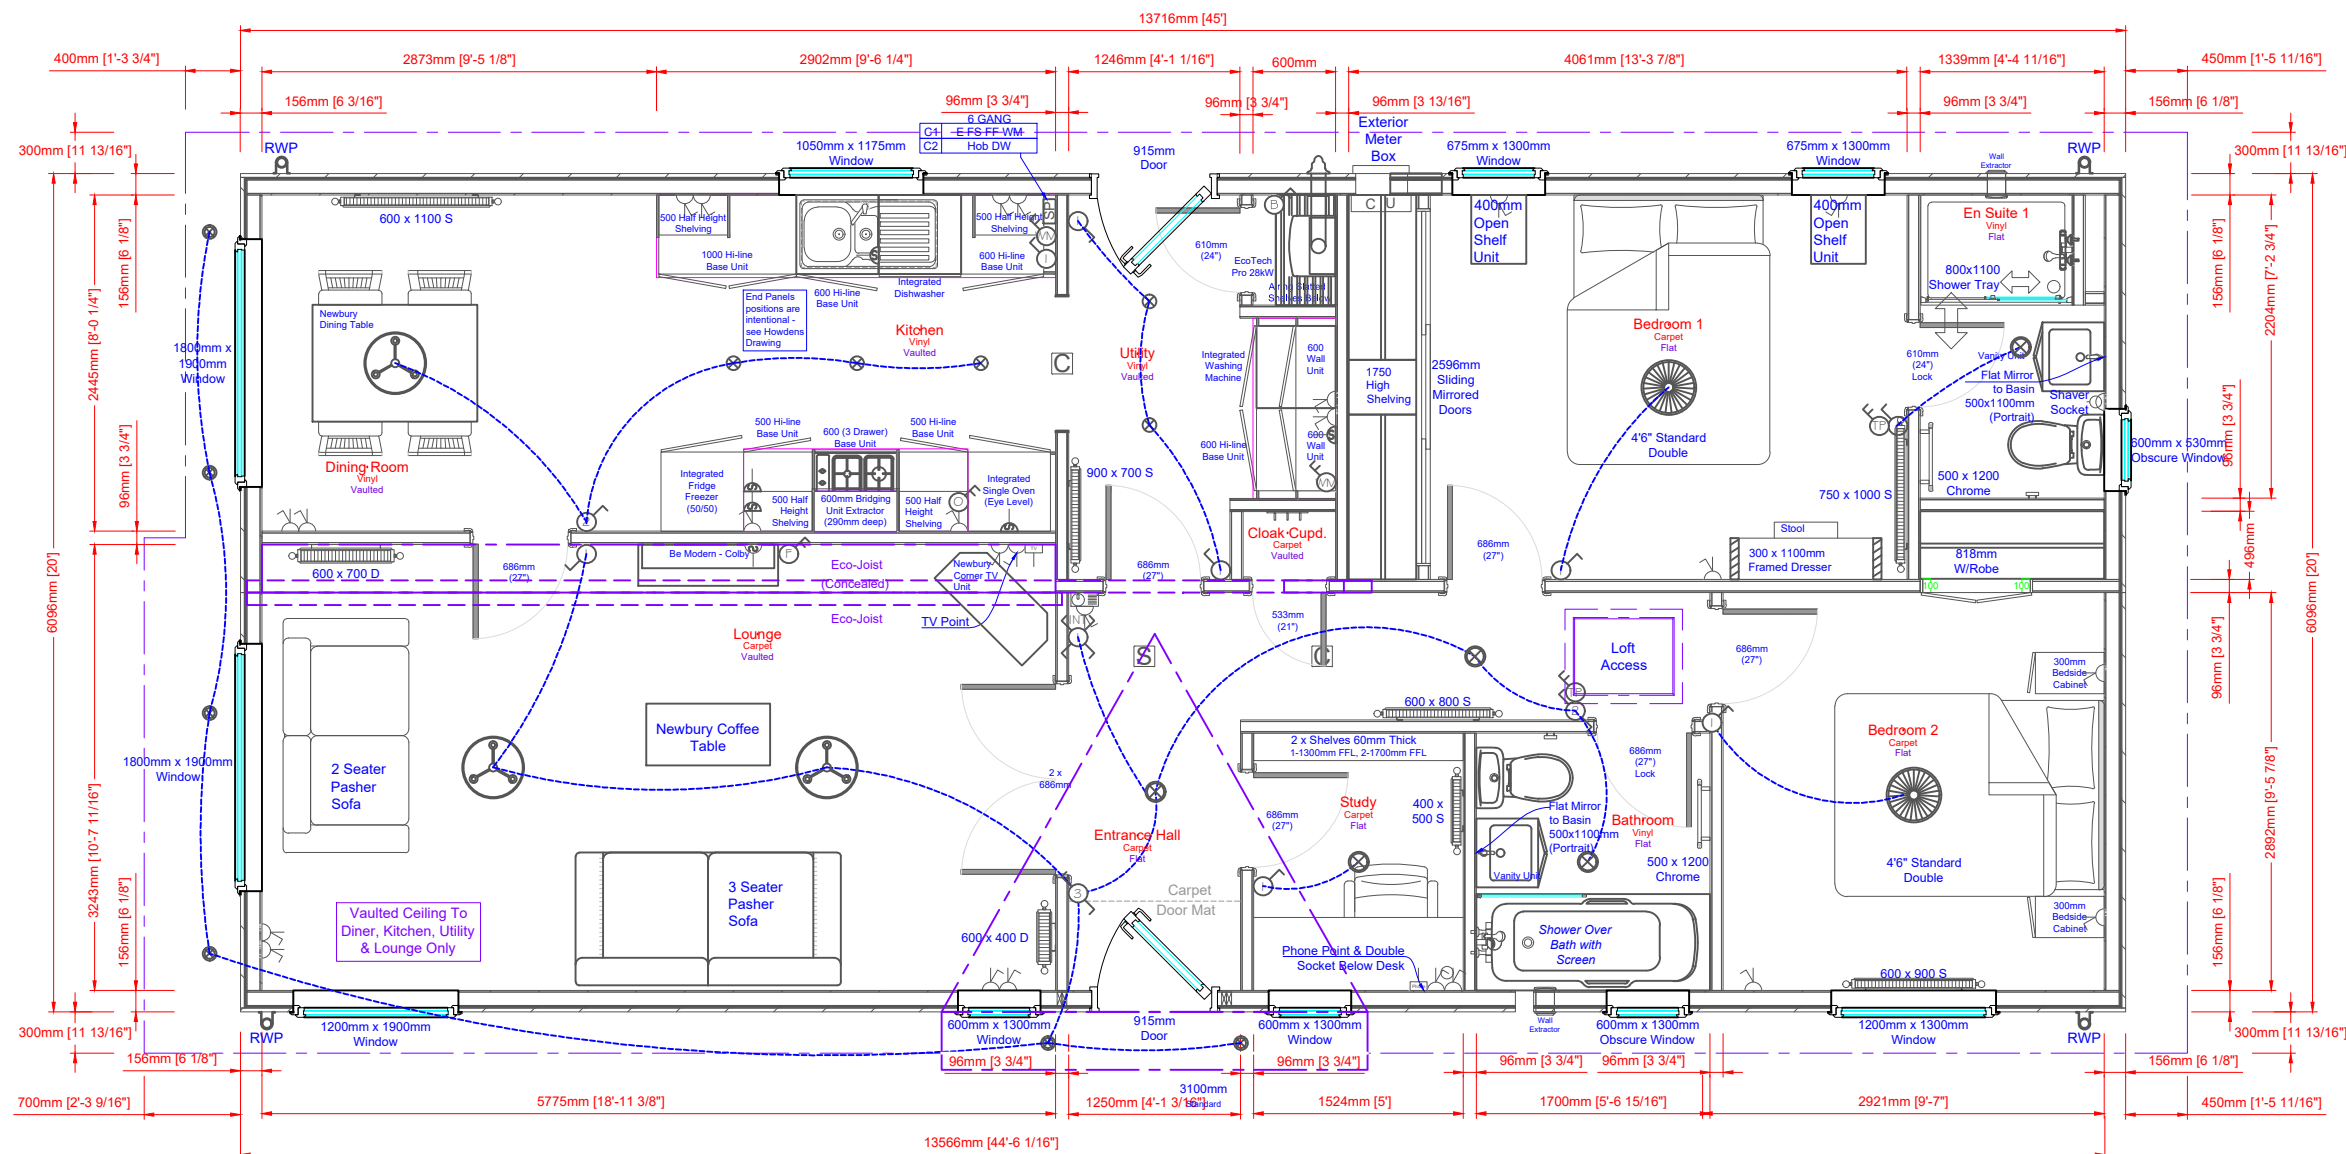

ELEVATION C

ELEVATION D

This home is designed in accordance with BS3632:2015

ELEVATION A

All measurements in mm unless stated otherwise.



**A** Shipton Way, Express Business Park,  
Rushden, Northamptonshire, NN10 6GL.  
**T** (01933) 354000  
**E** sales@phph.com  
**W** prestigehomeseeker.com  
**C** Copyright © Prestige Homeseeker

- LEGEND**
- ⚡ Sockets
  - 🌡 Thermostat
  - ⏏ Switches/Isolators
  - 🚨 Smoke Alarm
  - 🚒 CO Alarm
  - 🔌 Consumer Unit
  - 🔦 Under Locker Light
  - ⊗ Downlight
  - ⌘ Batten Holder
  - 🌸 Ceiling Rose

**NOTES**  
N/A

06-02-20 JM Original

**REVISION HISTORY**

| NO. | DATE     | BY | DESCRIPTION |
|-----|----------|----|-------------|
| 0   | 06-02-20 | JM | Original    |

**DRAWING**

|              |              |
|--------------|--------------|
| Scale:       | Relative     |
| Quote:       | QN ?????     |
| Drawing:     | S????        |
| Int. Serial: | J????        |
| Ext. Serial: | 19 ?? 00???? |
| Class:       | STD          |
| Drawn By:    | ??           |

**Majestic**  
45' x 20'  
2 Bed (2DB) ES ST UT  
13.72m x 6.10m Nominal  
<CUSTOMER>

**Signature:** \_\_\_\_\_  
**Date:** \_\_\_\_\_