


Elevations are for Illustrative Purposes Only.

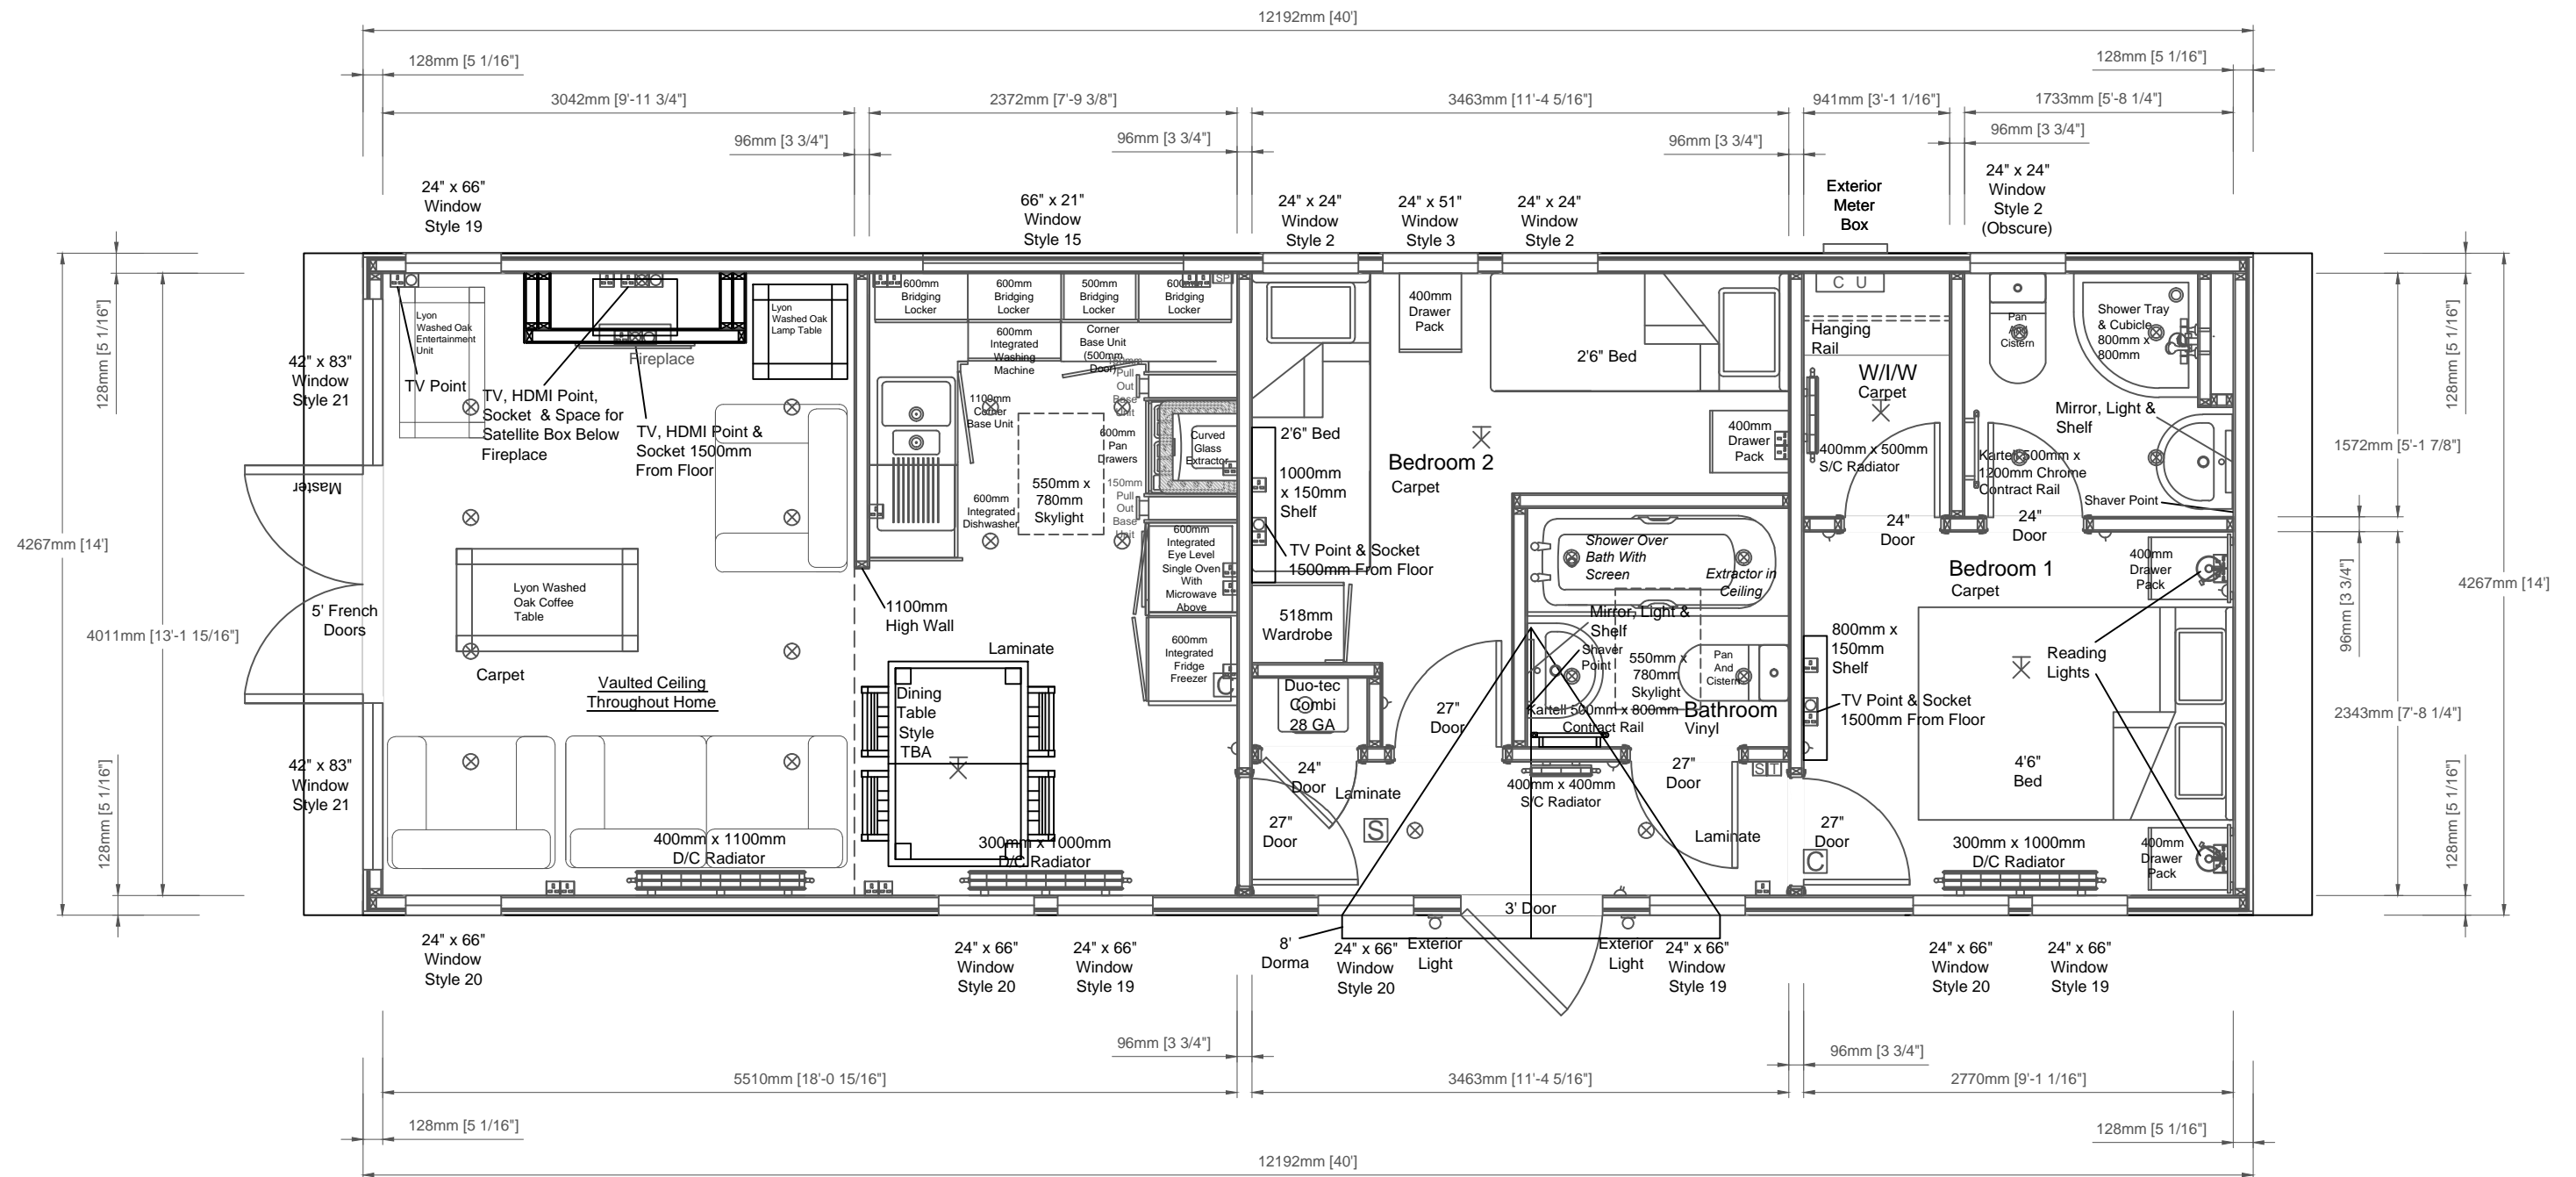

- Vaulted Ceiling Throughout - Smooth, Painted Finish



Shipton Way, Express Business Park, Rushden, Northants NN10 6GL  
 Tel: 0845 0702345 / 01933 354000 Fax: 01933 354047 / 01933 354049  
 Email: sales@prestigeparkandleisurehomes.com  
 Visit our website: www.prestigeparkandleisurehomes.com

Quindi Lodge - 40' x 14' (12.19m x 4.26m)  
 2 Bedroom

Date: \_\_\_\_\_

Scale: Relative

Drawn: \_\_\_\_\_

Code: \_\_\_\_\_

Dwg No: \_\_\_\_\_

Serial No: \_\_\_\_\_

Customers Signature; \_\_\_\_\_

Date; \_\_\_\_\_

This home is designed in accordance with BS3632

Legend	
△	Light Switch
○	Pull Card Switch
⊥	Batten Holder
⊙	Globe Light
⊗	Exterior Light
⊗	Downlight
⊙	Single Socket
⊙	Double Socket
⊙	Spur Socket
⊙	Switching Plate
+	Exterior Tap
□	TV Point
□	Phone Point
□	HDMI Point
□	Thermostat
□	CO <sub>2</sub> Alarm
□	Smoke Alarm
□	Radiator
□	Consumer Unit
□	Exterior Meter Box

Rev	Date	By	Description

This plan is a guide and should be used for illustrative purposes only

Notes;

Room Sizes		
Rooms	Length	Width
Lounge/ Kitchen/ Diner	18'1"	13'2"
Bathroom	5'7"	5'1"
Ensuite	5'9"	5'2"
Bedroom 1	9'2"	7'9"
Bedroom 2	11'5"	10'11"