


Elevations are for Illustrative Purposes Only.



- Vaulted Ceiling Throughout - Smooth, Painted Finish

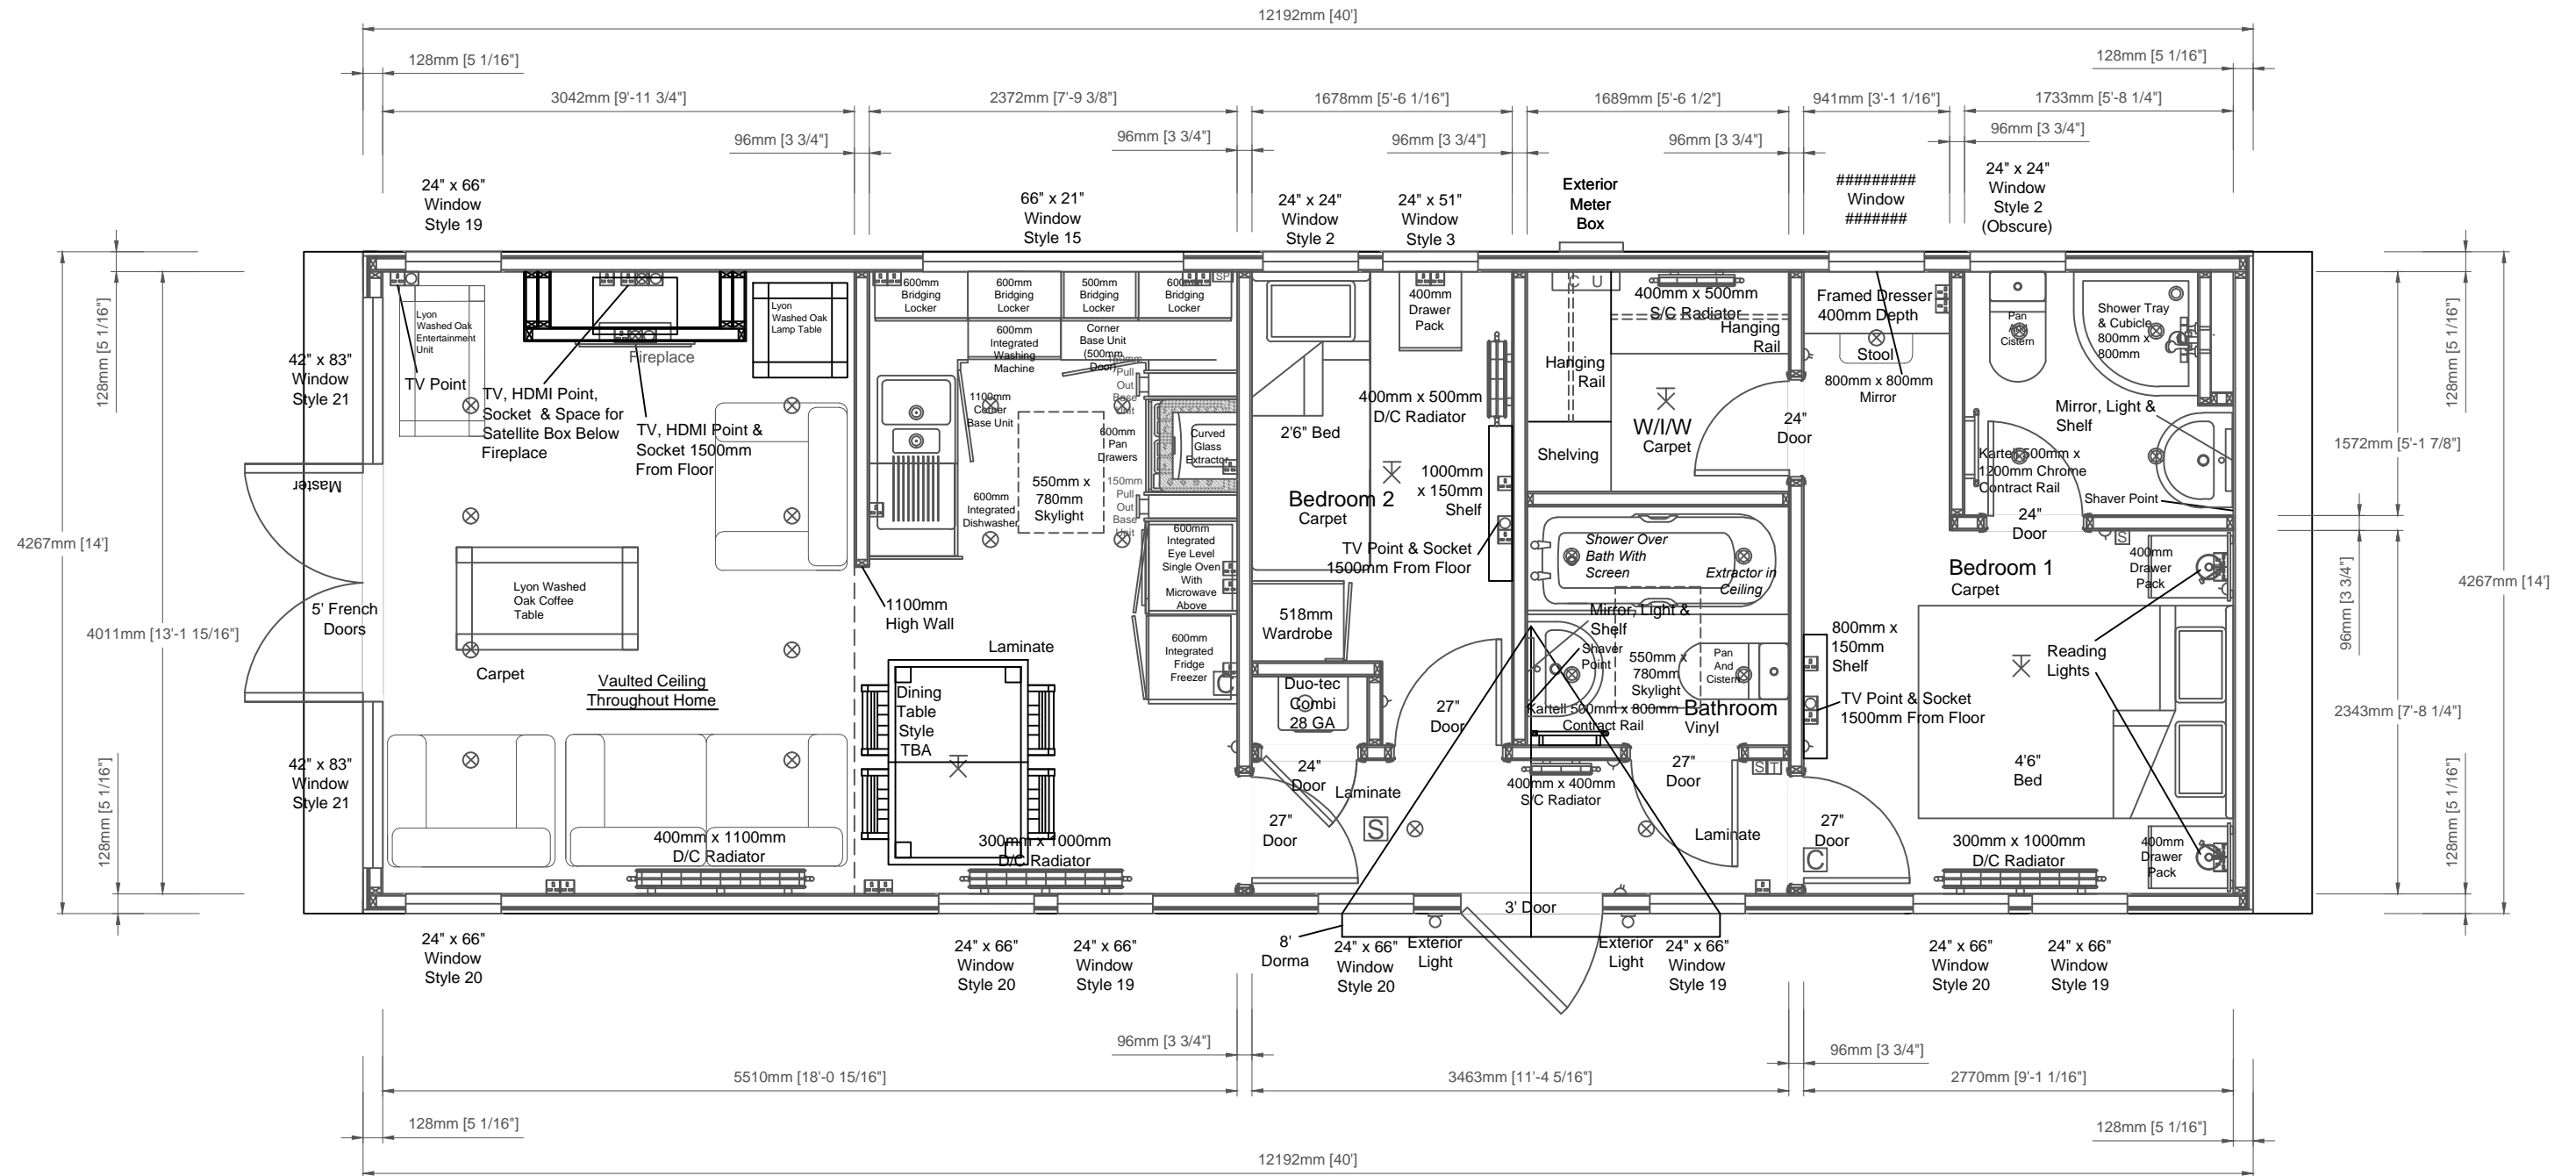

Shipton Way, Express Business Park, Rushden, Northants NN10 6GL  
 Tel: 0845 0702345 / 01933 354000 Fax: 01933 354047 / 01933 354049  
 Email: sales@prestigeparkandleisurehomes.com  
 Visit our website: www.prestigeparkandleisurehomes.com

Quindi Lodge - 40' x 14' (12.19m x 4.26m)  
 2 Bedroom

Customers Signature;  
 Date;

Date:  
 Scale: Relative  
 Drawn:  
 Code:  
 Dwg No:  
 Serial No:

This home is designed in accordance with BS3632

Legend	
△	Light Switch
○	Pull Card Switch
⊥	Batten Holder
⊙	Globe Light
⊗	Exterior Light
⊗	Downlight
⊕	Single Socket
⊕⊕	Double Socket
⊕	Spur Socket
⊕P	Switching Plate
+	Exterior Tap
□	TV Point
⊠	Phone Point
⊠	HDMI Point
⊠	Thermostat
⊠	CO <sub>2</sub> Alarm
⊠	Smoke Alarm
⊠	Radiator
⊠	Consumer Unit
⊠	Exterior Meter Box

Rev	Date	By	Description

This plan is a guide and should be used for illustrative purposes only

Notes;

Room Sizes		
Rooms	Length	Width
Lounge/ Kitchen/ Diner	18'1"	13'2"
Bathroom	5'7"	5'1"
Ensuite	5'9"	5'2"
Bedroom 1	9'2"	7'9"
Bedroom 2	11'5"	10'11"