


Elevations are for Illustrative Purposes Only.

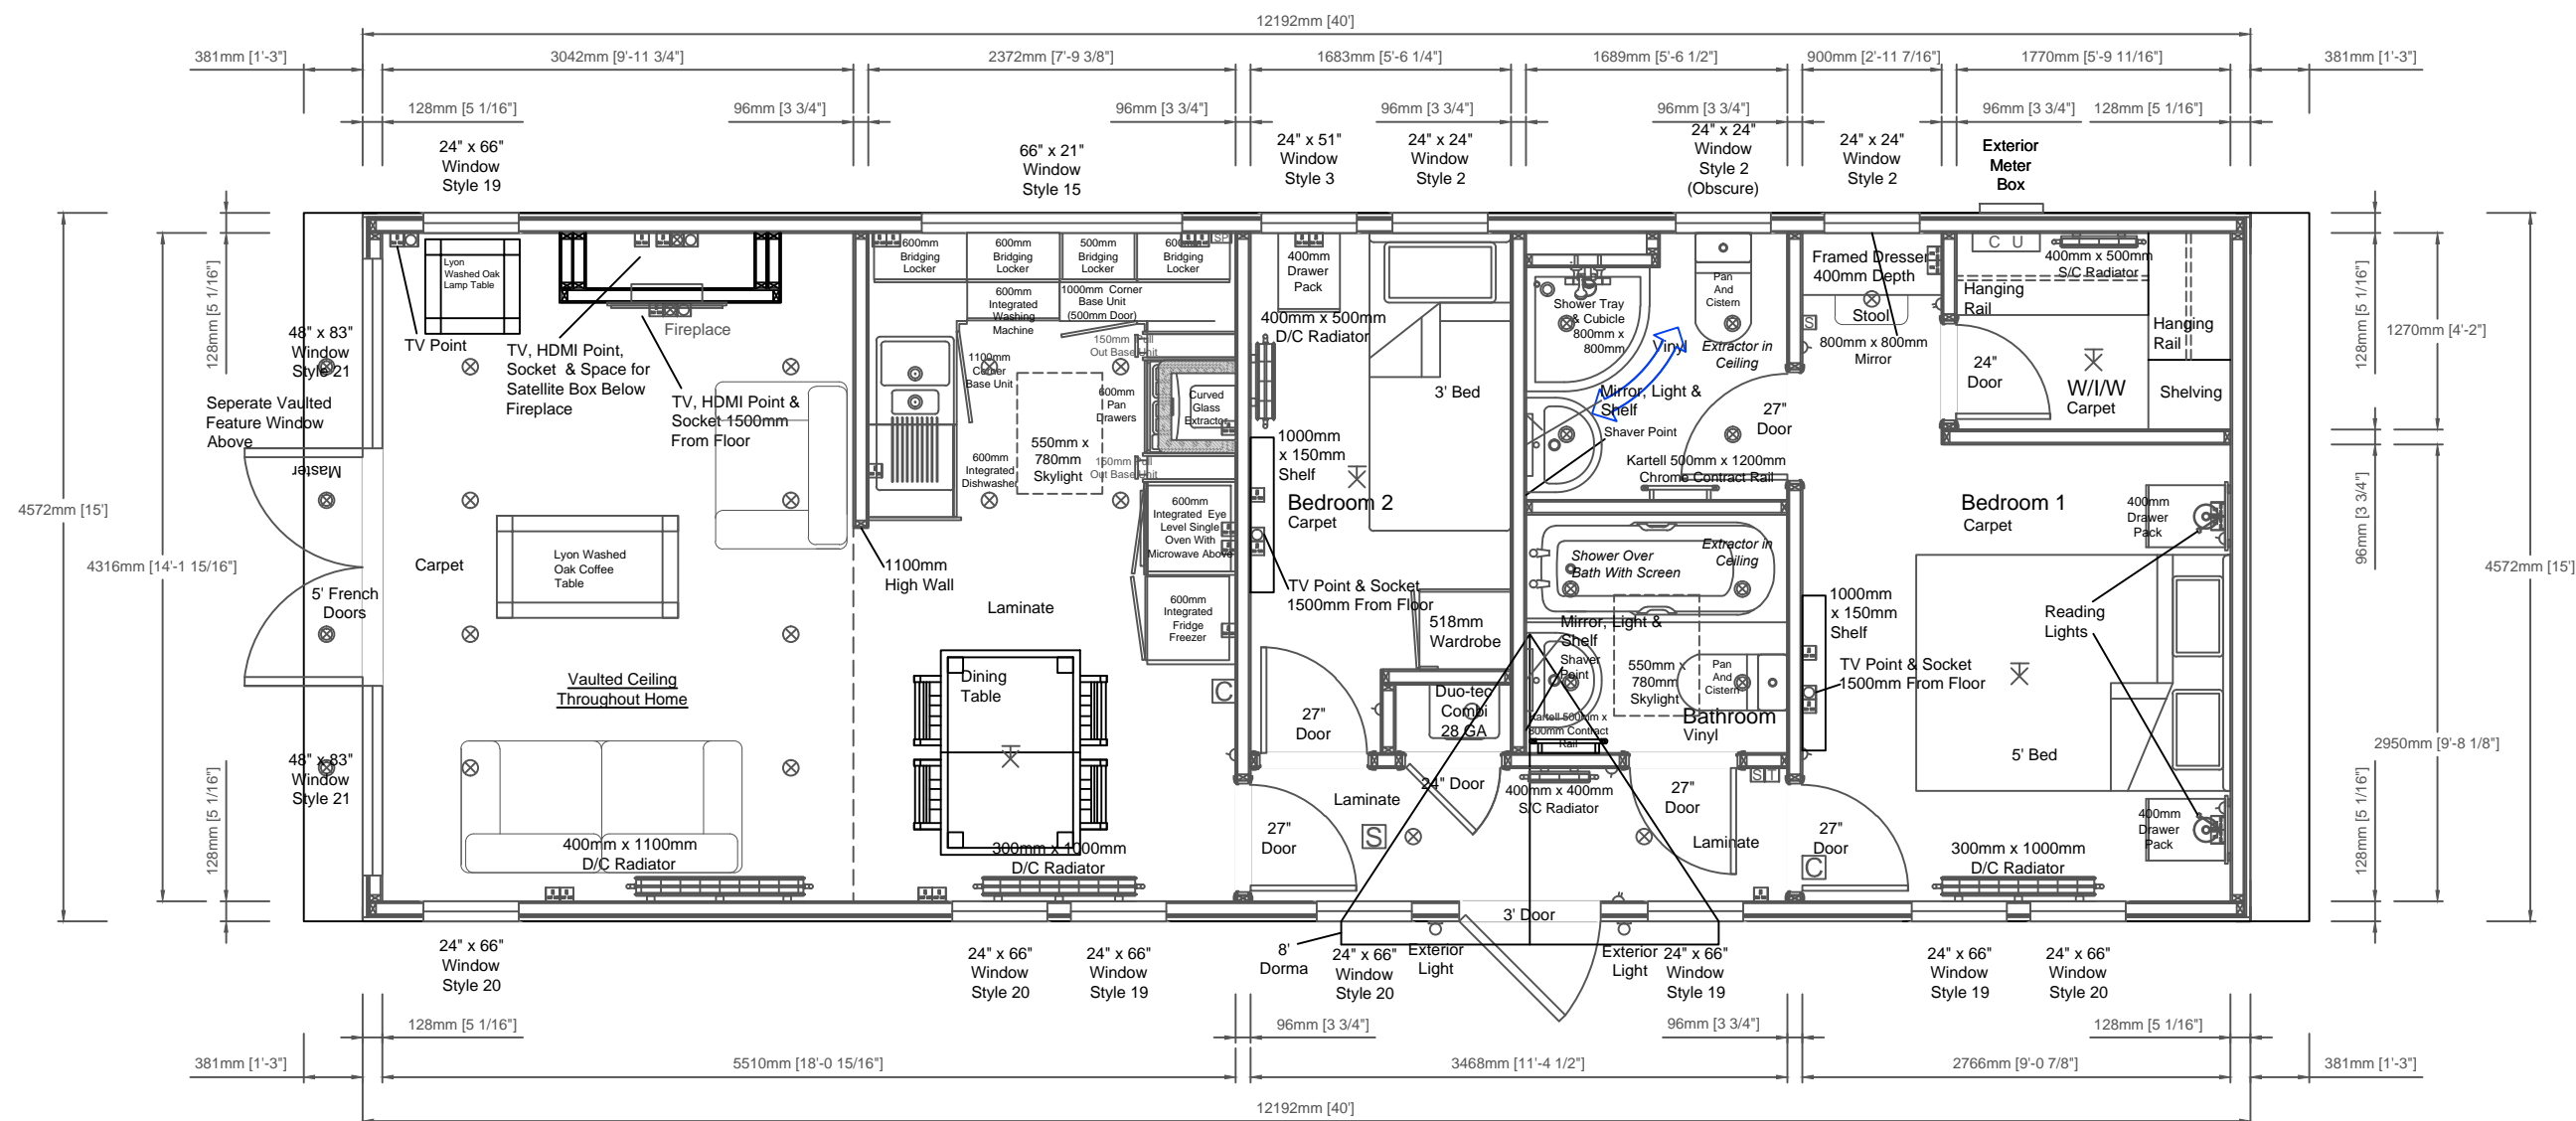

- HOME TO BE CONSTRUCTED IN ONE SECTION.
- Vaulted Ceiling Throughout - Smooth, Painted Finish



Shipton Way, Express Business Park, Rushden, Northants NN10 6GL
 Tel: 0845 0702345 / 01933 354000 Fax: 01933 354047 / 01933 354049
 Email: sales@prestigeparkandleisurehomes.com
 Visit our website: www.prestigeparkandleisurehomes.com

Quindi Lodge - 40' x 15' (12.19m x 4.57m)
 2 Bedroom

Customers Signature; _____
 Date; _____

Date: _____
 Scale: Relative
 Drawn: _____
 Code: _____
 Dwg No: _____
 Serial No: _____

This home is designed in accordance with BS3632

Legend	
△	Light Switch
○	Pull Card Switch
⊥	Batten Holder
⊙	Globe Light
⊗	Exterior Light
⊗	Downlight
⊕	Single Socket
⊕⊕	Double Socket
⊕	Spur Socket
⊕P	Switching Plate
+	Exterior Tap
□	TV Point
⊠	Phone Point
⊠	HDMI Point
⊠	Thermostat
⊠	CO ₂ Alarm
⊠	Smoke Alarm
⊠	Radiator
⊠	Consumer Unit
⊠	Exterior Meter Box

Rev	Date	By	Description

This plan is a guide and should be used for illustrative purposes only

Notes;

Room Sizes		
Rooms	Length	Width
Lounge/ Kitchen/ Diner	20'8"	14'2"
Bathroom	5'7"	5'1"
Ensuite	5'7"	5'8"
Bedroom 1	9'1"	14'2"
Bedroom 2	8'0"	11'0"