


Elevations are for Illustrative Purposes Only.



- HOME TO BE CONSTRUCTED IN ONE SECTION.
- Vaulted Ceiling Throughout - Smooth, Painted Finish

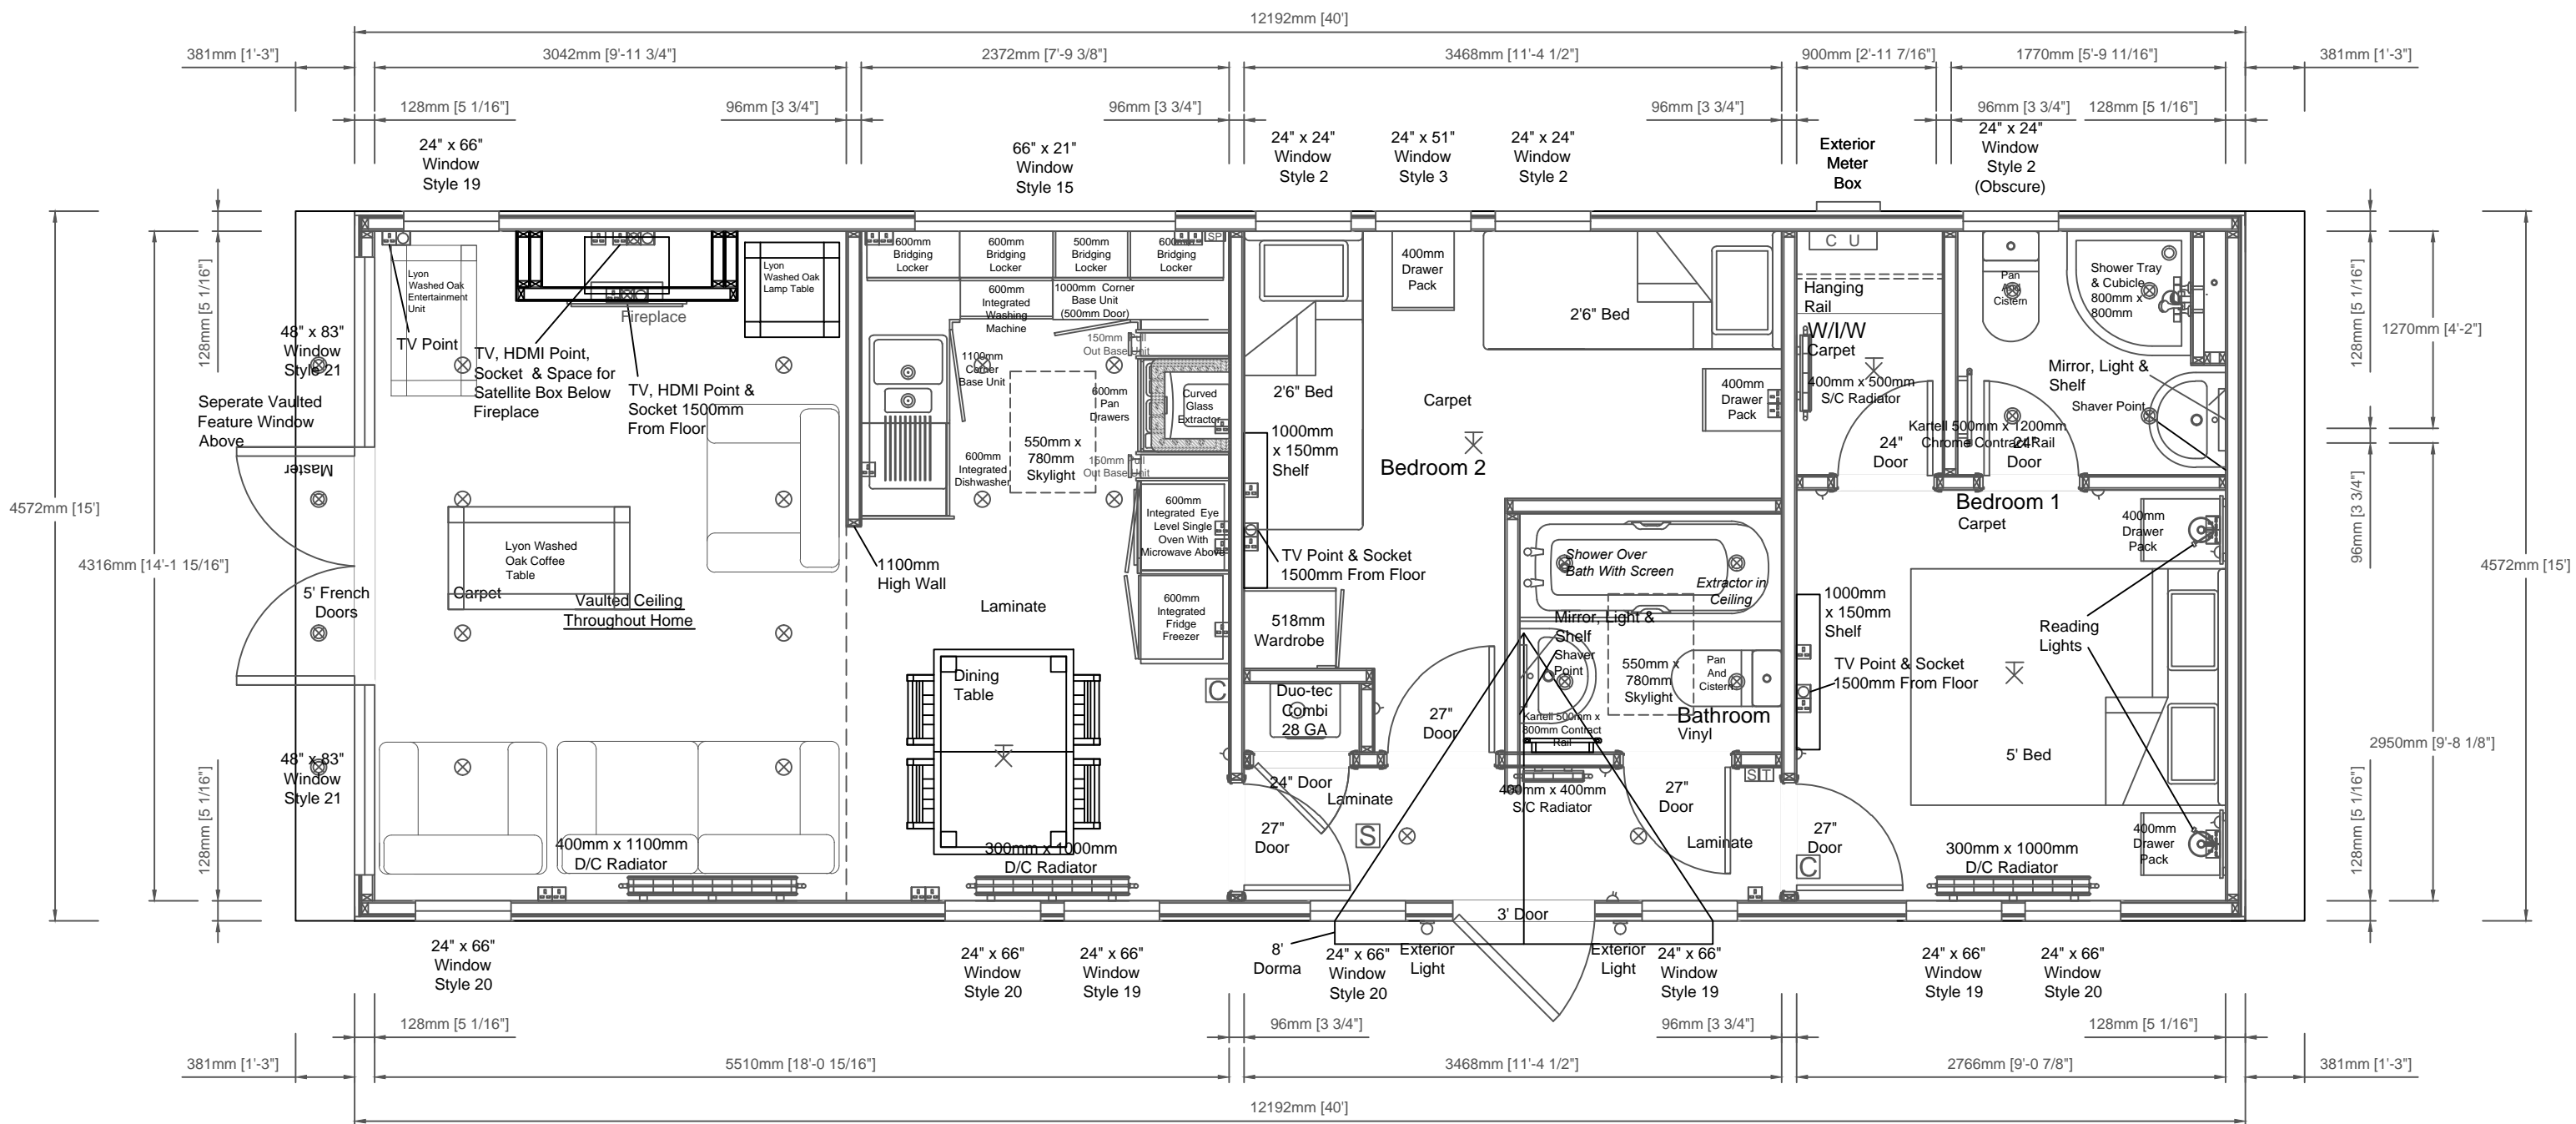

Shipton Way, Express Business Park, Rushden, Northants NN10 6GL  
 Tel: 0845 0702345 / 01933 354000 Fax: 01933 354047 / 01933 354049  
 Email: sales@prestigeparkandleisurehomes.com  
 Visit our website: www.prestigeparkandleisurehomes.com

Quindi Lodge - 40' x 15' (12.19m x 4.57m)  
 2 Bedroom

Customers Signature; \_\_\_\_\_  
 Date; \_\_\_\_\_

Date:		This home is designed in accordance with BS3632	
Scale:	Relative	Legend	
Drawn:		△	Light Switch
Code:		○	Pull Card Switch
Dwg No:		⊥	Batten Holder
Serial No:		⊙	Globe Light
		⊗	Exterior Light
		⊗	Downlight
		⊕	Single Socket
		⊕	Double Socket
		⊕	Spur Socket
		⊕	Switching Plate
		+	Exterior Tap
		□	TV Point
		□	Phone Point
		□	HDMI Point
		□	Thermostat
		□	CO <sub>2</sub> Alarm
		□	Smoke Alarm
		□	Radiator
		□	Consumer Unit
		□	Exterior Meter Box

Rev	Date	By	Description

Notes; \_\_\_\_\_

This plan is a guide and should be used for illustrative purposes only

Room Sizes		
Rooms	Length	Width
Lounge/ Kitchen/ Diner	20'8"	14'2"
Bathroom	5'7"	5'1"
Ensuite	5'7"	5'8"
Bedroom 1	9'1"	14'2"
Bedroom 2	8'0"	11'0"