




Elevations are for Illustrative Purposes Only.

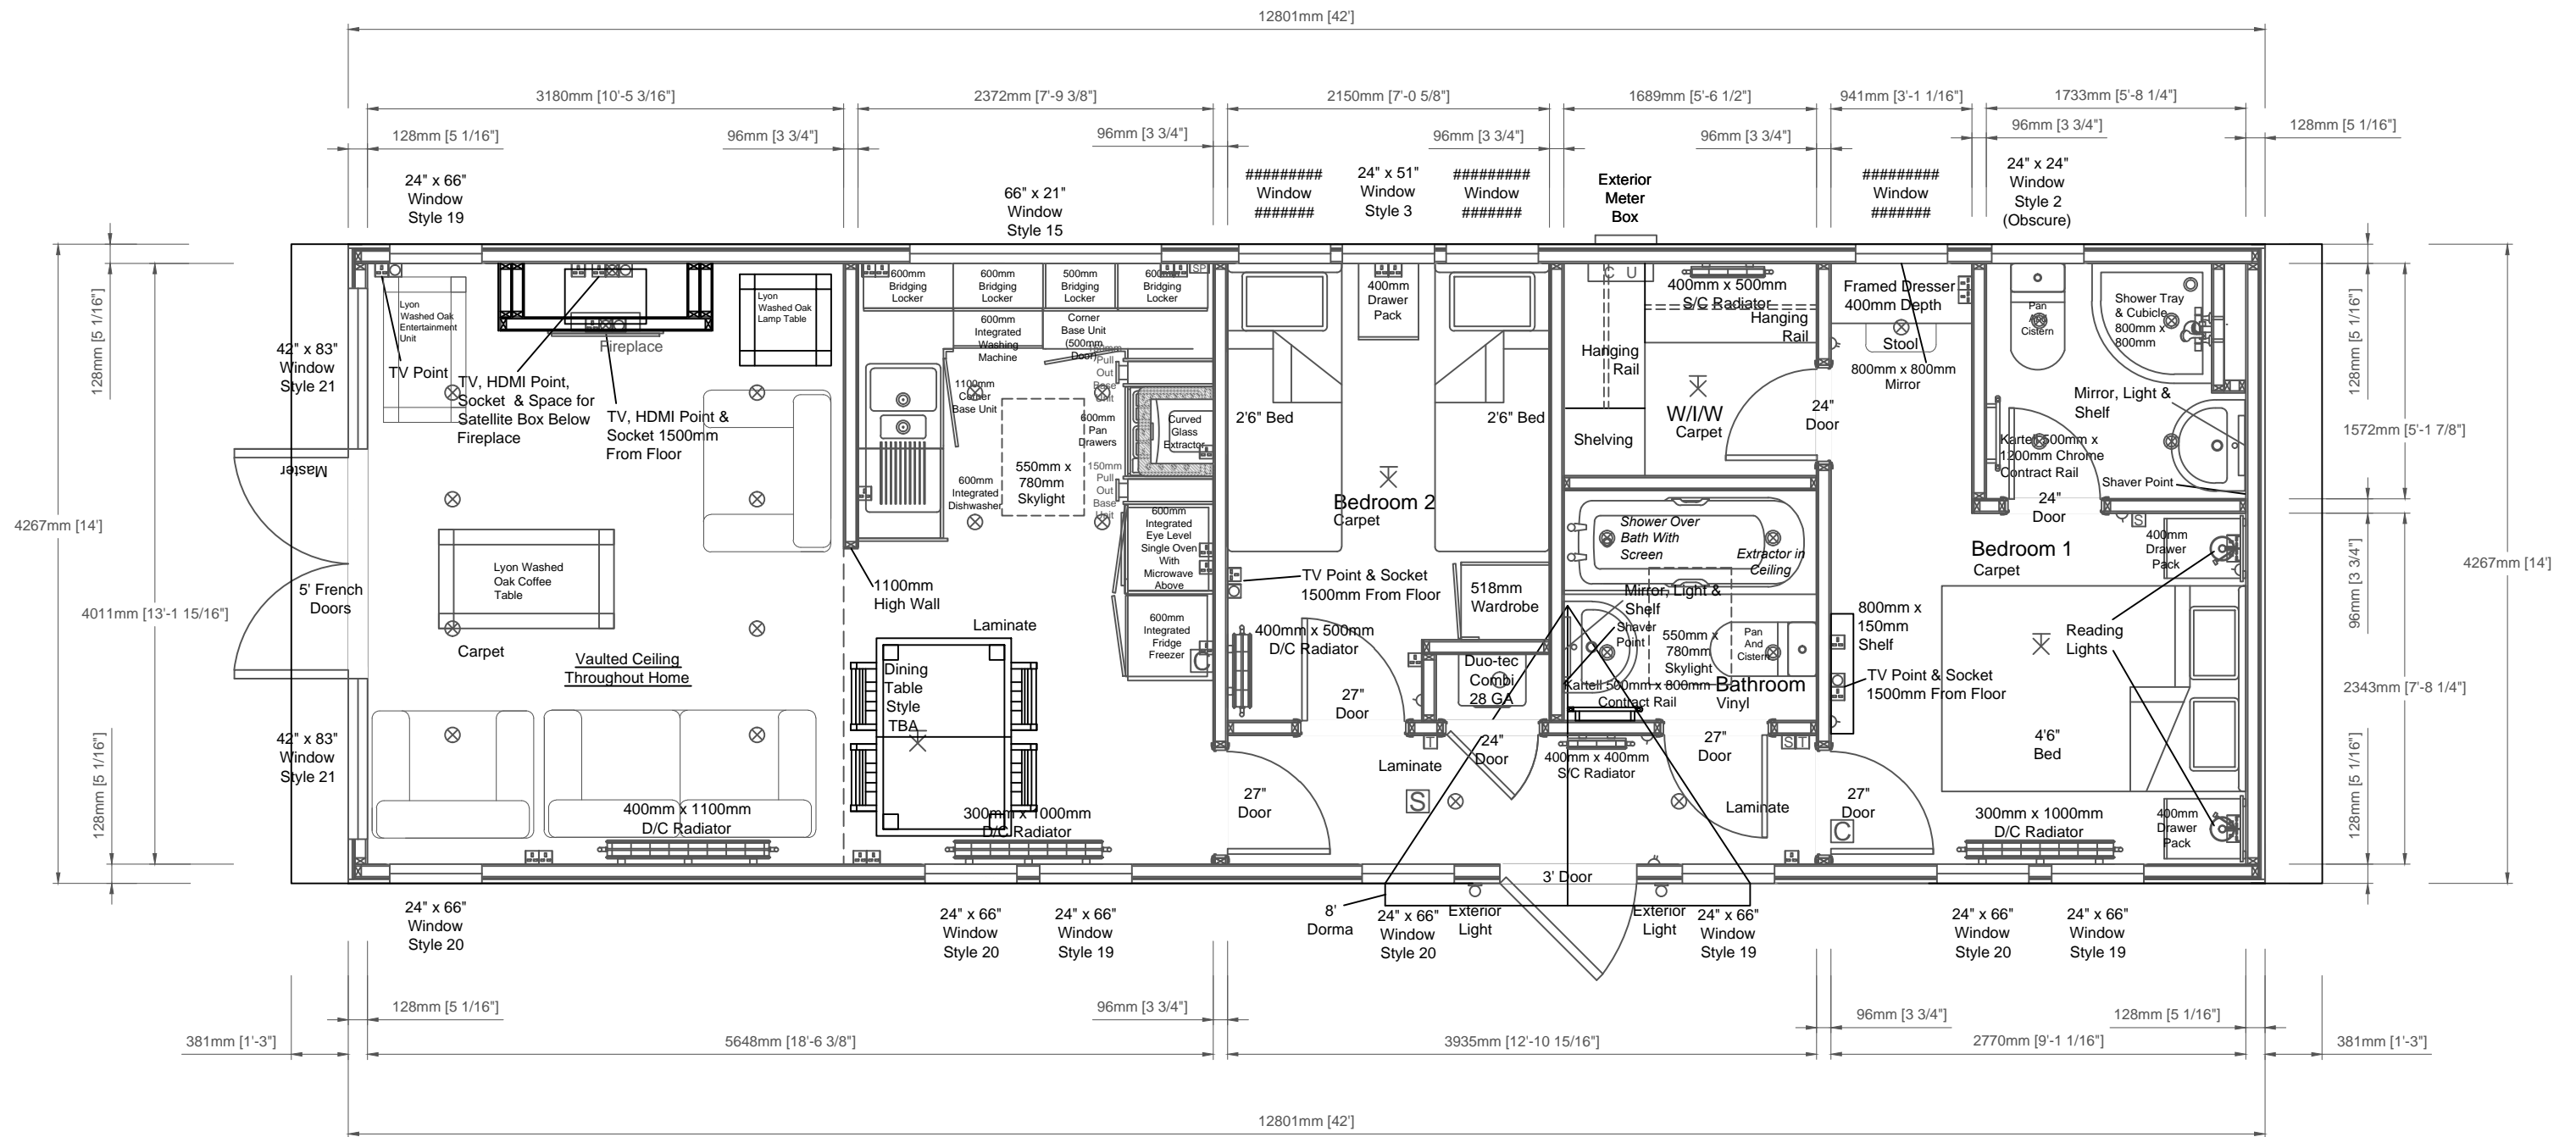

- Vaulted Ceiling Throughout - Smooth, Painted Finish



Shipton Way, Express Business Park, Rushden, Northants NN10 6GL  
 Tel: 0845 0702345 / 01933 354000 Fax: 01933 354047 / 01933 354049  
 Email: sales@prestigeparkandleisurehomes.com  
 Visit our website: www.prestigeparkandleisurehomes.com

Quindi Lodge - 42' x 14' (12.80m x 4.26m)  
 2 Bedroom, Ensuite, W/in/W

Customers Signature;

Date;

Date:  
 Scale: Relative  
 Drawn:  
 Code:  
 Dwg No:  
 Serial No:

This home is designed in accordance with BS3632

Legend	
△	Light Switch
○	Pull Card Switch
⊥	Batten Holder
⊙	Globe Light
⊗	Exterior Light
⊗	Downlight
⊕	Single Socket
⊕⊕	Double Socket
⊕	Spur Socket
⊕	Switching Plate
+	Exterior Tap
□	TV Point
□	Phone Point
□	HDMI Point
□	Thermostat
□	CO <sub>2</sub> Alarm
□	Smoke Alarm
□	Radiator
□	Consumer Unit
□	Exterior Meter Box

Rev	Date	By	Description

Notes;

This plan is a guide and should be used for illustrative purposes only

Room Sizes		
Rooms	Length	Width
Lounge/ Kitchen/ Diner	18'1"	13'2"
Bathroom	5'7"	5'1"
Ensuite	5'9"	5'2"
Bedroom 1	9'2"	7'9"
Bedroom 2	11'5"	10'11"