


Elevations are for Illustrative Purposes Only.

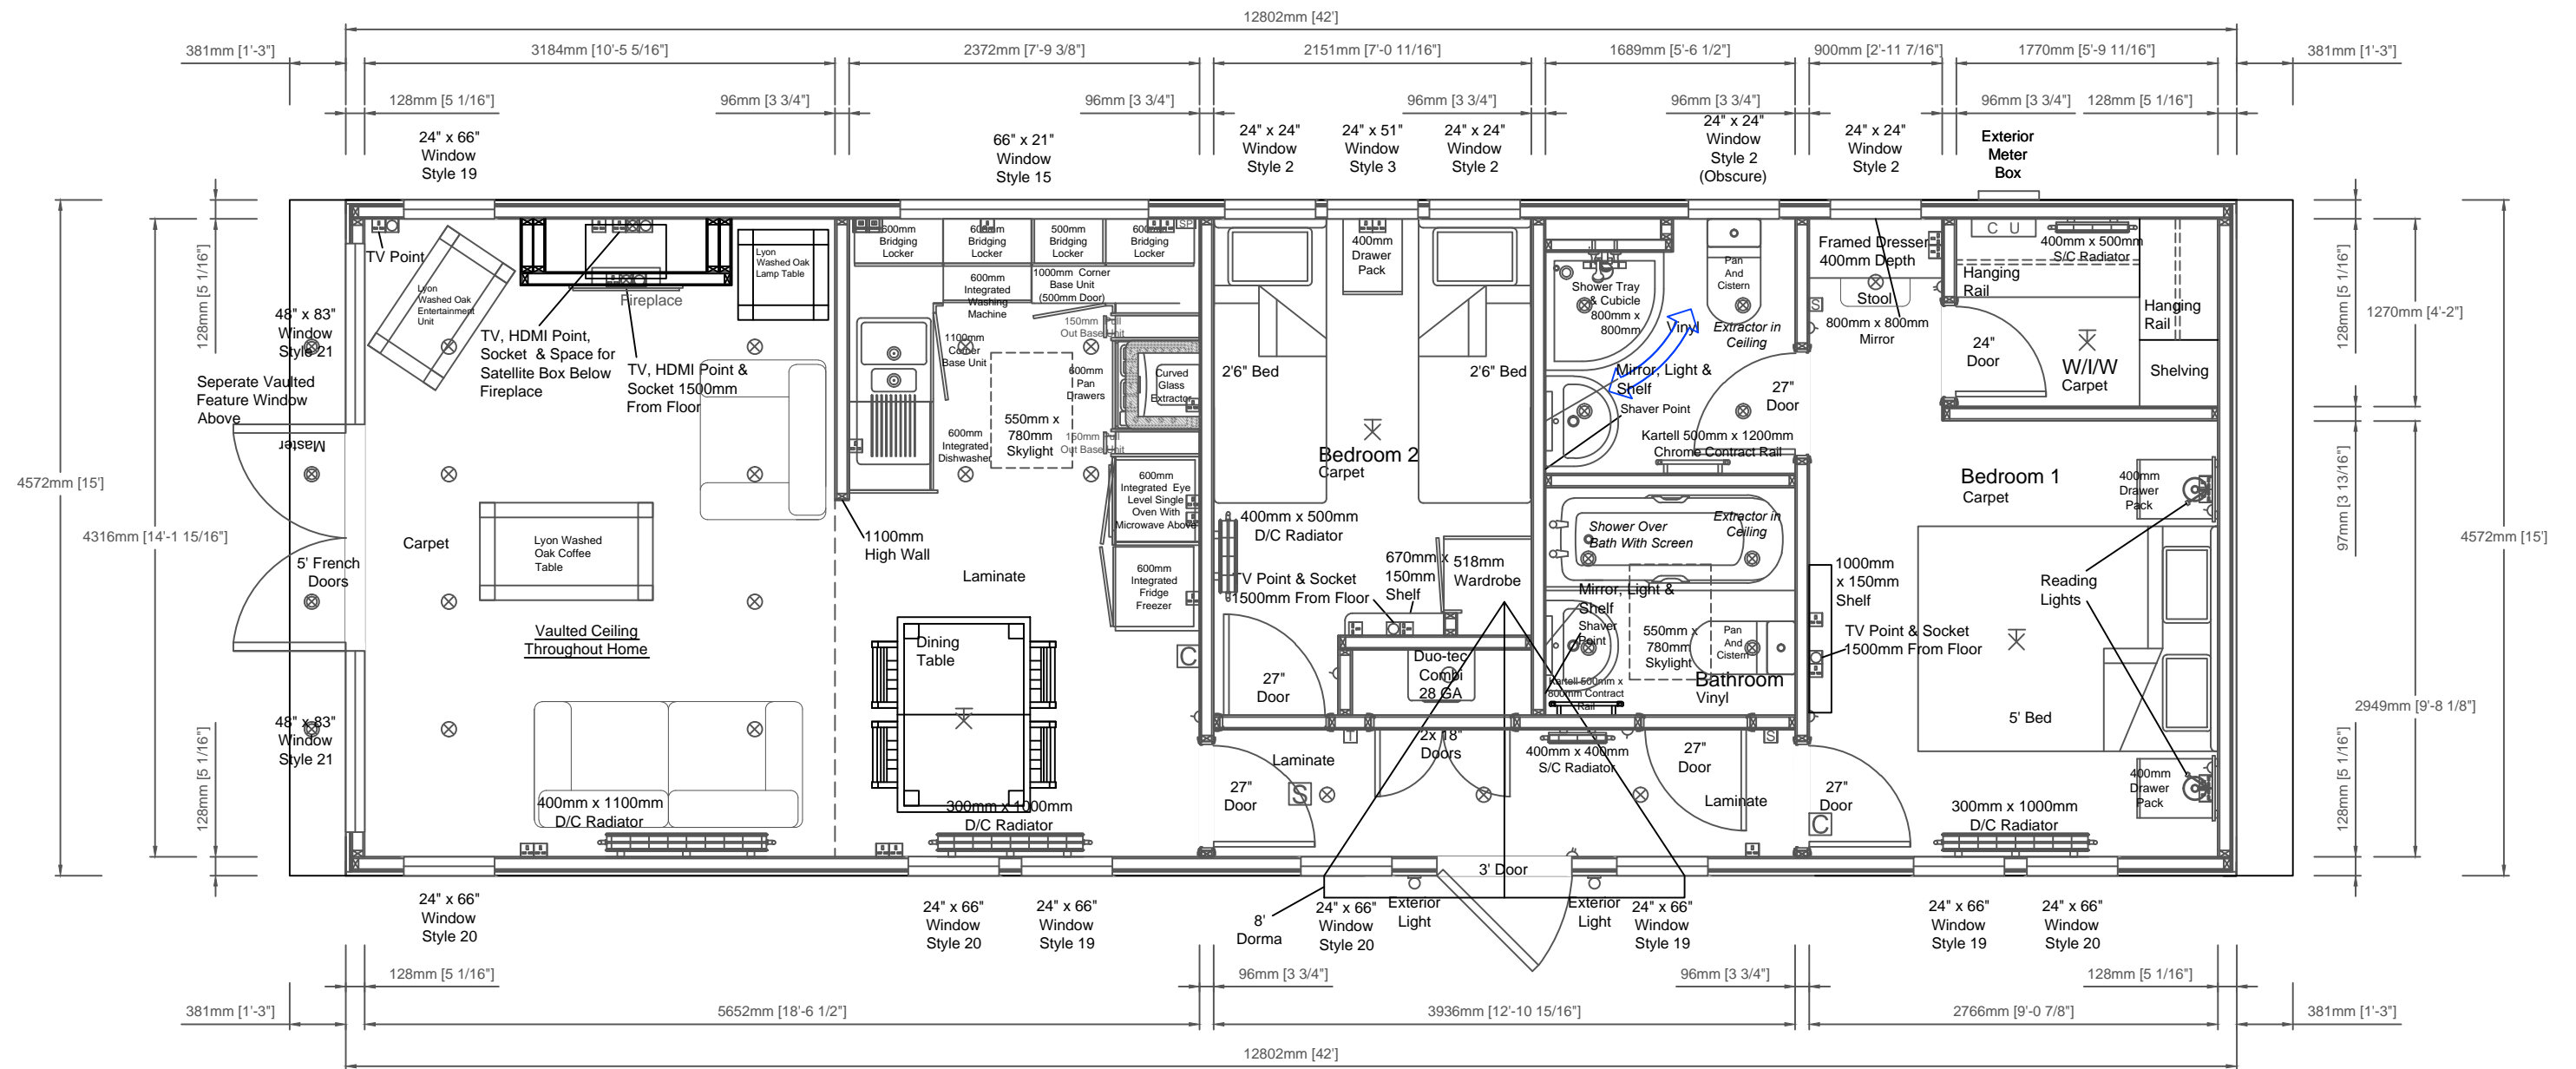

- HOME TO BE CONSTRUCTED IN ONE SECTION.
- Vaulted Ceiling Throughout - Smooth, Painted Finish

PRESTIGE
Park & Leisure Homes

Shipton Way, Express Business Park, Rushden, Northants NN10 6GL
Tel: 0845 0702345 / 01933 354000 Fax: 01933 354047 / 01933 354049
Email: sales@prestigeparkandleisurehomes.com
Visit our website: www.prestigeparkandleisurehomes.com

Quindi Lodge - 42' x 15' (12.80m x 4.57m)
2 Bedroom

Customers Signature; _____
Date; _____

Date: _____

Scale: Relative

Drawn: _____

Code: _____

Dwg No: _____

Serial No: _____

This home is designed in accordance with BS3632

Legend	
⊕	Light Switch
⊖	Pull Card Switch
⊗	Batten Holder
⊙	Globe Light
⊗	Exterior Light
⊕	Downlight
⊕	Single Socket
⊕	Double Socket
⊕	Spur Socket
⊕	Switching Plate
⊕	Exterior Tap
⊕	TV Point
⊕	Phone Point
⊕	HDMI Point
⊕	Thermostat
⊕	CO ₂ Alarm
⊕	Smoke Alarm
⊕	Radiator
⊕	Consumer Unit
⊕	Exterior Meter Box

Rev	Date	By	Description

Notes; _____

This plan is a guide and should be used for illustrative purposes only

Room Sizes		
Rooms	Length	Width
Lounge/ Kitchen/ Diner	20'8"	14'2"
Bathroom	5'7"	5'1"
Ensuite	5'7"	5'8"
Bedroom 1	9'1"	14'2"
Bedroom 2	8'0"	11'0"