




Elevations are for Illustrative Purposes Only.

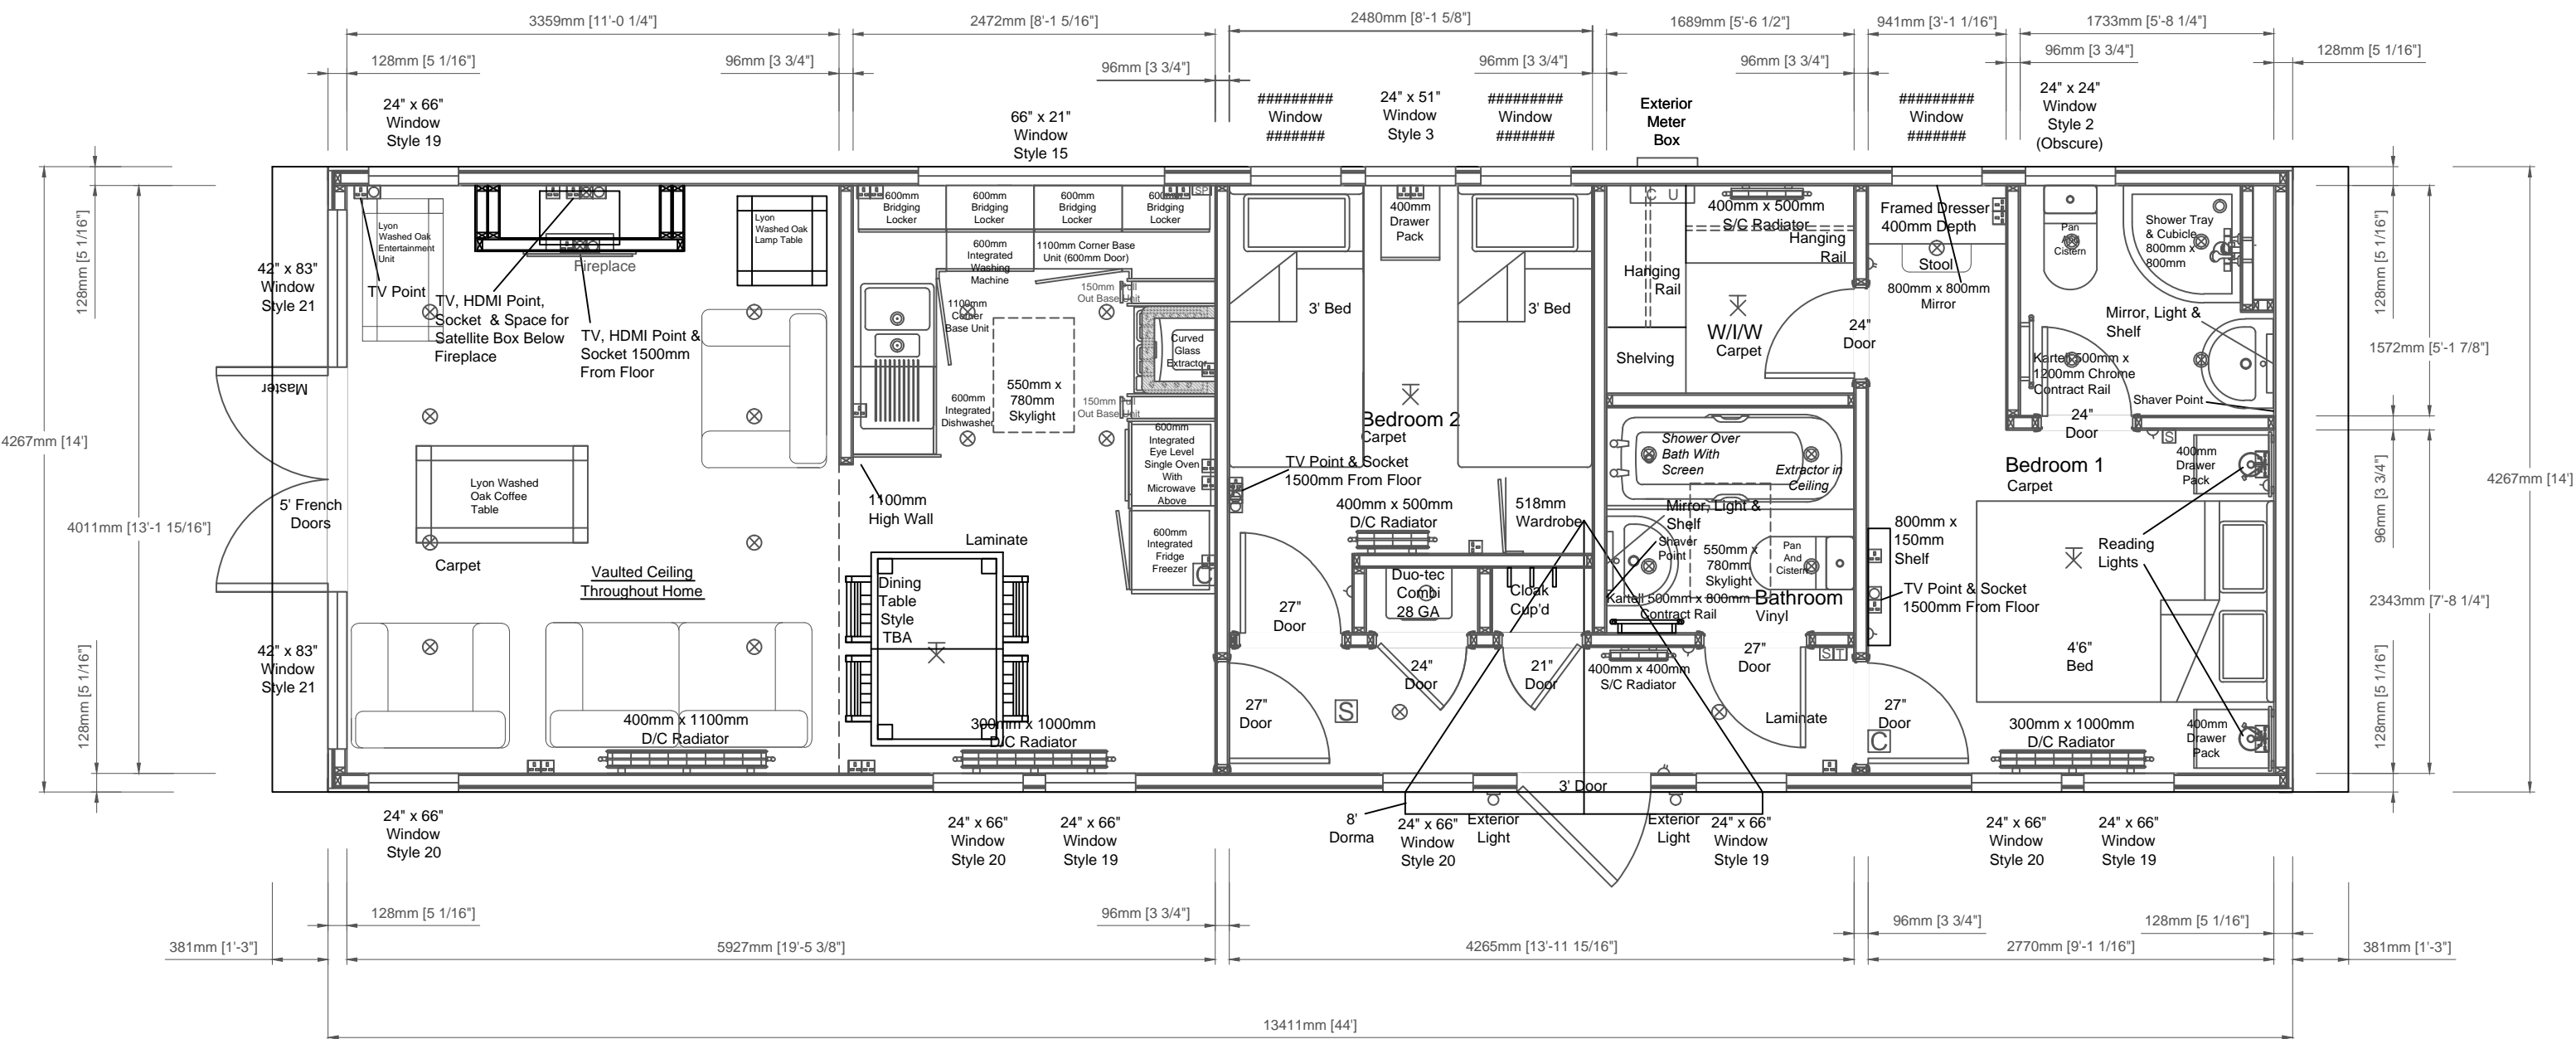

- Vaulted Ceiling Throughout - Smooth, Painted Finish



Shipton Way, Express Business Park, Rushden, Northants NN10 6GL
 Tel: 0845 0702345 / 01933 354000 Fax: 01933 354047 / 01933 354049
 Email: sales@prestigeparkandleisurehomes.com
 Visit our website: www.prestigeparkandleisurehomes.com

Quindi Lodge - 44' x 14' (13.41m x 4.26m)
 2 Bedroom, Ensuite, W/in/W

Customers Signature;

Date;

Date:
 Scale: Relative
 Drawn:
 Code:
 Dwg No:
 Serial No:

This home is designed in accordance with BS3632

Legend	
△	Light Switch
○	Pull Card Switch
⋈	Batten Holder
⊙	Globe Light
⊗	Exterior Light
⊗	Downlight
⊕	Single Socket
⊕⊕	Double Socket
⊕	Spur Socket
⊕P	Switching Plate
+	Exterior Tap
⊙	TV Point
⊕	Phone Point
⊕	HDMI Point
⊕	Thermostat
⊕	CO ₂ Alarm
⊕	Smoke Alarm
⊕	Radiator
⊕	Consumer Unit
⊕	Exterior Meter Box

Rev	Date	By	Description

Notes;

This plan is a guide and should be used for illustrative purposes only