


Elevations are for Illustrative Purposes Only.



- HOME TO BE CONSTRUCTED IN ONE SECTION.
- Vaulted Ceiling Throughout - Smooth, Painted Finish

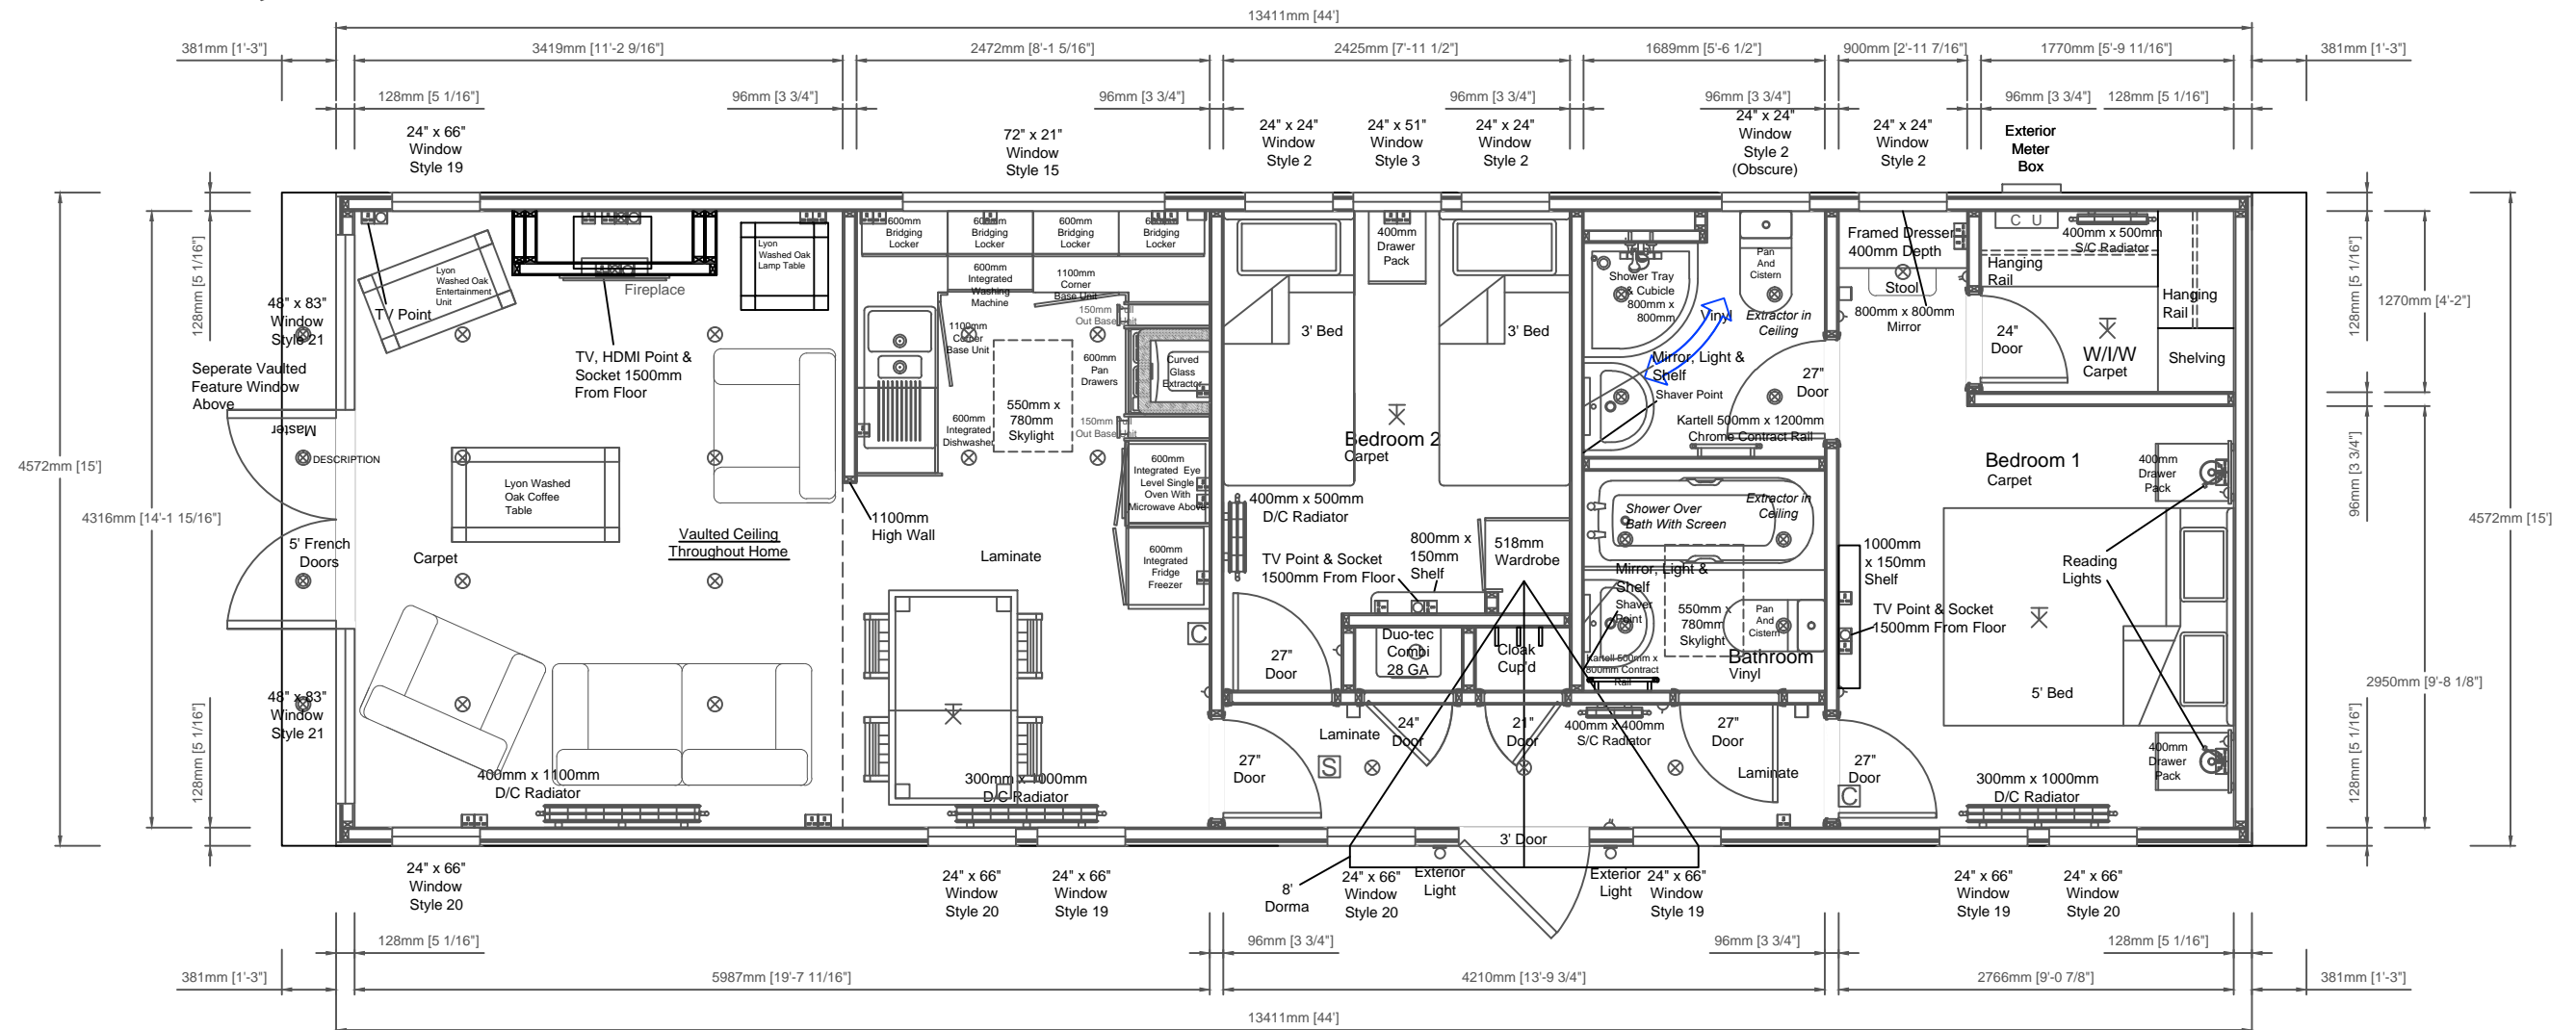

Shipton Way, Express Business Park, Rushden, Northants NN10 6GL
 Tel: 0845 0702345 / 01933 354000 Fax: 01933 354047 / 01933 354049
 Email: sales@prestigeparkandleisurehomes.com
 Visit our website: www.prestigeparkandleisurehomes.com

Quindi Lodge - 44' x 15' (13.41m x 4.57m)
 2 Bedroom

Customers Signature;

Date;

Date:
 Scale: Relative
 Drawn:
 Code:
 Dwg No:
 Serial No:

This home is designed in accordance with BS3632

Legend			
⊕	Light Switch	⊕	Exterior Tap
○	Pull Card Switch	⊞	TV Point
⊗	Batten Holder	⊞	Phone Point
⊙	Globe Light	⊞	HDMI Point
⊗	Exterior Light	⊞	Thermostat
⊙	Downlight	⊞	CO ₂ Alarm
⊙	Single Socket	⊞	Smoke Alarm
⊙	Double Socket	⊞	Radiator
⊙	Spur Socket	⊞	Consumer Unit
⊙	Switching Plate	⊞	Exterior Meter Box

Rev	Date	By	Description

Notes;
 This plan is a guide and should be used for illustrative purposes only

Room Sizes		
Rooms	Length	Width
Lounge/ Kitchen/ Diner	19'8"	14'2"
Bathroom	5'7"	5'1"
Ensuite	5'7"	5'8"
Bedroom 1	9'1"	14'2"
Bedroom 2	8'0"	11'0"