



Elevations are for Illustrative Purposes Only.

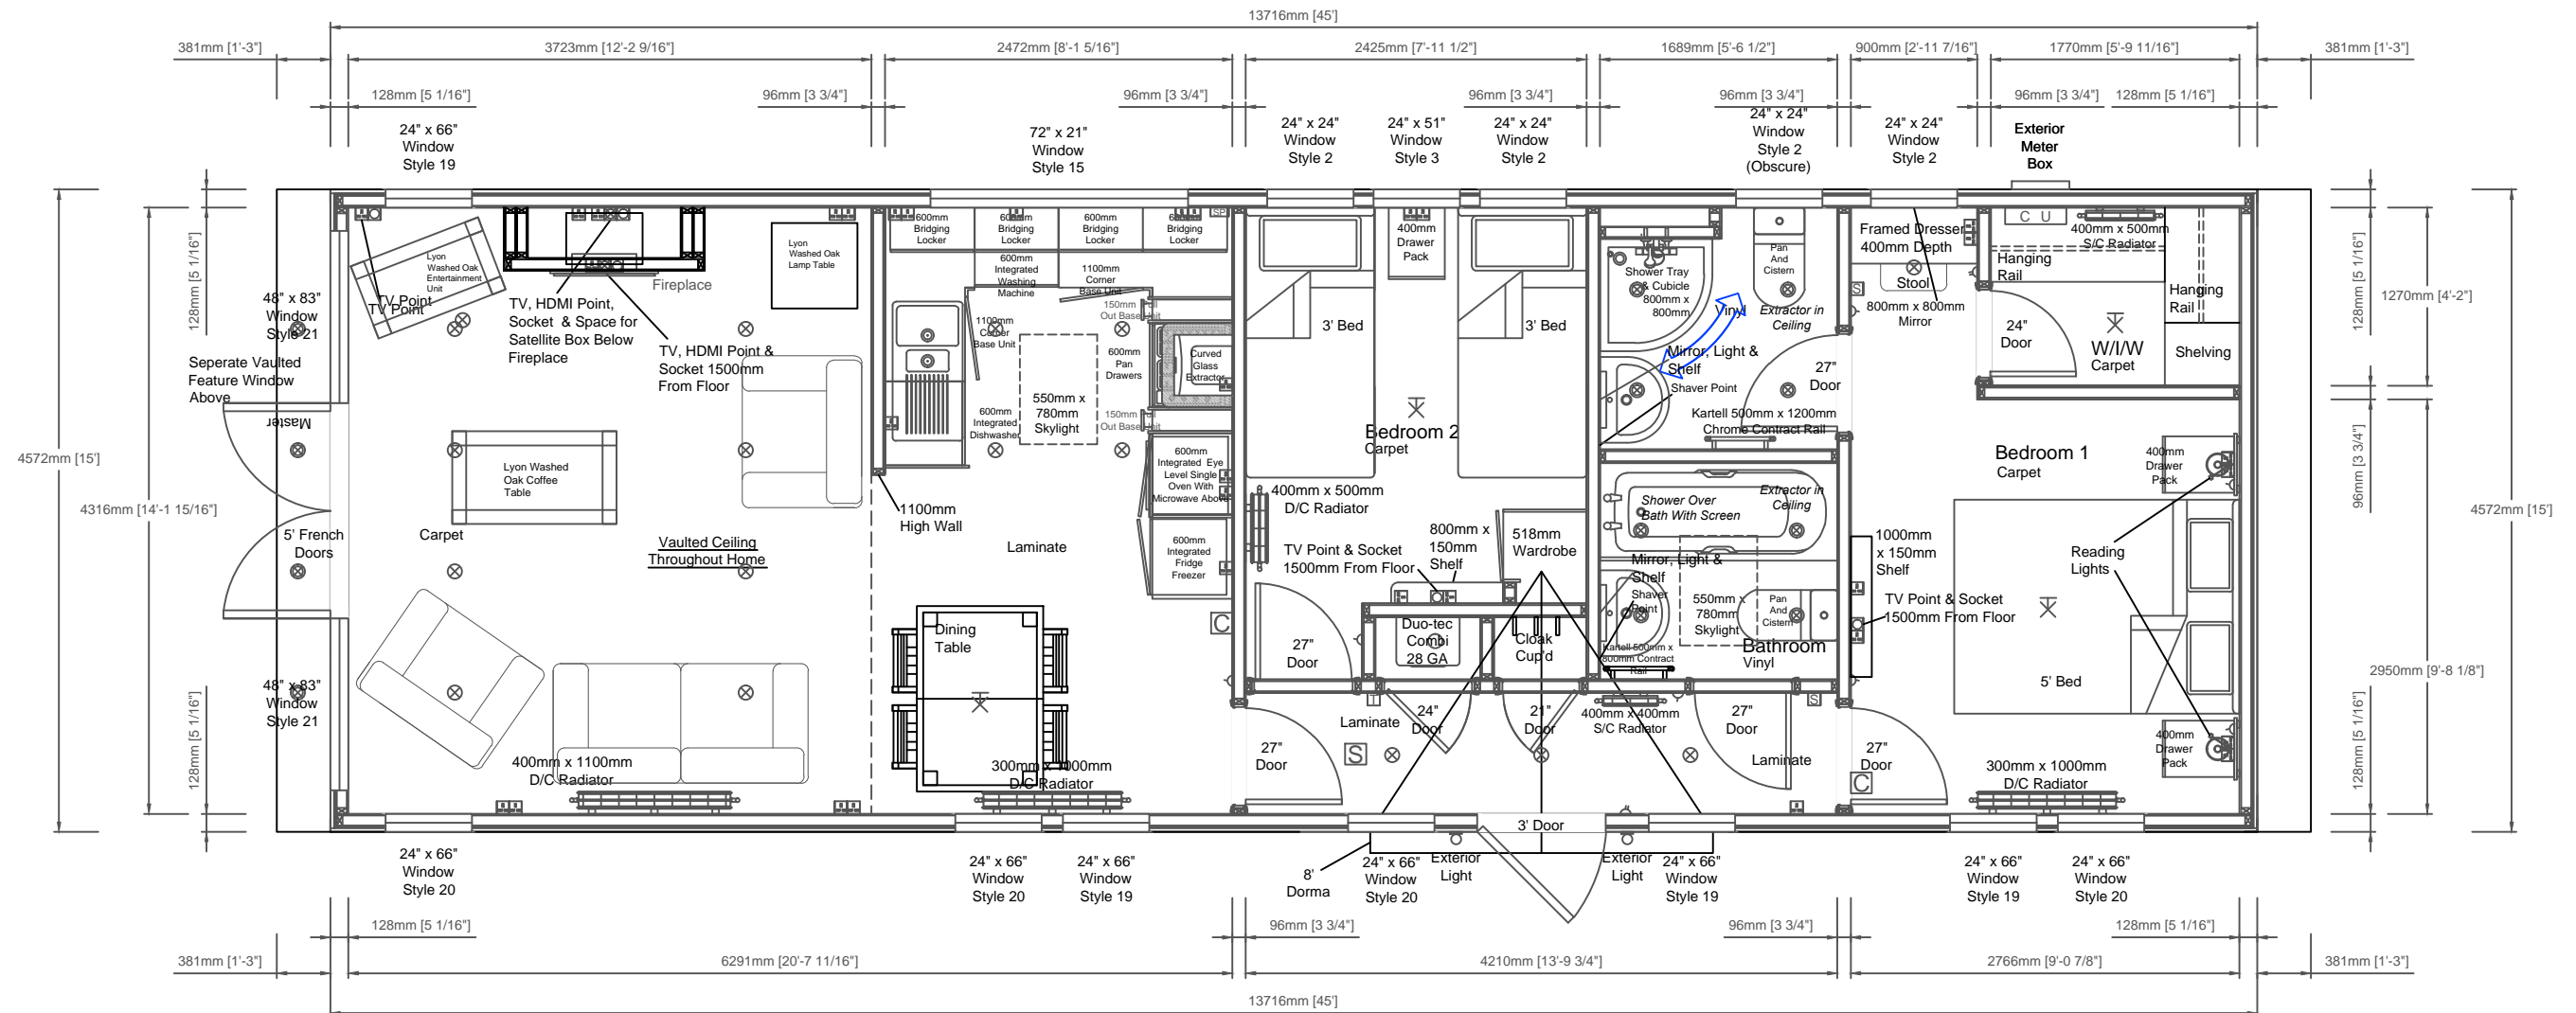

- HOME TO BE CONSTRUCTED IN ONE SECTION.
- Vaulted Ceiling Throughout - Smooth, Painted Finish

|  <p>Shipton Way, Express Business Park, Rushden, Northants NN10 6GL Tel: 0845 0702345 / 01933 354000 Fax: 01933 354047 / 01933 354049 Email: sales@prestigeparkandleisurehomes.com Visit our website: www.prestigeparkandleisurehomes.com</p> | <p>Quindi Lodge - 45' x 15' (13.71m x 4.57m) 2 Bedroom</p> | <p>Date: _____</p> <p>Scale: Relative</p> <p>Drawn: _____</p> <p>Code: _____</p> <p>Dwg No: _____</p> <p>Serial No: _____</p> | <p>This home is designed in accordance with BS3632</p> <p>Legend</p> <table border="0"> <tr> <td>⊕</td><td>Light Switch</td> <td>⊕</td><td>Exterior Tap</td> </tr> <tr> <td>○</td><td>Pull Card Switch</td> <td>⊞</td><td>TV Point</td> </tr> <tr> <td>⊗</td><td>Batten Holder</td> <td>⊞</td><td>Phone Point</td> </tr> <tr> <td>⊙</td><td>Globe Light</td> <td>⊞</td><td>HDMI Point</td> </tr> <tr> <td>⊗</td><td>Exterior Light</td> <td>⊞</td><td>Thermostat</td> </tr> <tr> <td>⊙</td><td>Downlight</td> <td>⊞</td><td>CO₂ Alarm</td> </tr> <tr> <td>⊞</td><td>Single Socket</td> <td>⊞</td><td>Smoke Alarm</td> </tr> <tr> <td>⊞</td><td>Double Socket</td> <td>⊞</td><td>Radiator</td> </tr> <tr> <td>⊞</td><td>Spur Socket</td> <td>⊞</td><td>Consumer Unit</td> </tr> <tr> <td>⊞</td><td>Switching Plate</td> <td>⊞</td><td>Exterior Meter Box</td> </tr> </table> | ⊕ | Light Switch | ⊕ | Exterior Tap | ○ | Pull Card Switch | ⊞ | TV Point | ⊗ | Batten Holder | ⊞ | Phone Point | ⊙ | Globe Light | ⊞ | HDMI Point | ⊗ | Exterior Light | ⊞ | Thermostat | ⊙ | Downlight | ⊞ | CO ₂ Alarm | ⊞ | Single Socket | ⊞ | Smoke Alarm | ⊞ | Double Socket | ⊞ | Radiator | ⊞ | Spur Socket | ⊞ | Consumer Unit | ⊞ | Switching Plate | ⊞ | Exterior Meter Box | <table border="1"> <thead> <tr> <th>Rev</th> <th>Date</th> <th>By</th> <th>Description</th> </tr> </thead> <tbody> <tr> <td> </td> <td> </td> <td> </td> <td> </td> </tr> </tbody> </table> | Rev | Date | By | Description | | | | | <p>Notes;</p> | <table border="1"> <thead> <tr> <th colspan="3">Room Sizes</th> </tr> <tr> <th>Rooms</th> <th>Length</th> <th>Width</th> </tr> </thead> <tbody> <tr> <td>Lounge/ Kitchen/ Diner</td> <td>20'8"</td> <td>14'2"</td> </tr> <tr> <td>Bathroom</td> <td>5'7"</td> <td>5'1"</td> </tr> <tr> <td>Ensuite</td> <td>5'7"</td> <td>5'8"</td> </tr> <tr> <td>Bedroom 1</td> <td>9'1"</td> <td>14'2"</td> </tr> <tr> <td>Bedroom 2</td> <td>8'0"</td> <td>11'0"</td> </tr> </tbody> </table> | Room Sizes | | | Rooms | Length | Width | Lounge/ Kitchen/ Diner | 20'8" | 14'2" | Bathroom | 5'7" | 5'1" | Ensuite | 5'7" | 5'8" | Bedroom 1 | 9'1" | 14'2" | Bedroom 2 | 8'0" | 11'0" |
|---|
| | ⊕ | Light Switch | ⊕ | Exterior Tap | |
| ○ | Pull Card Switch | ⊞ | TV Point | |
| ⊗ | Batten Holder | ⊞ | Phone Point | |
| ⊙ | Globe Light | ⊞ | HDMI Point | |
| ⊗ | Exterior Light | ⊞ | Thermostat | |
| ⊙ | Downlight | ⊞ | CO ₂ Alarm | |
| ⊞ | Single Socket | ⊞ | Smoke Alarm | |
| ⊞ | Double Socket | ⊞ | Radiator | |
| ⊞ | Spur Socket | ⊞ | Consumer Unit | |
| ⊞ | Switching Plate | ⊞ | Exterior Meter Box | |
| Rev | Date | By | Description | |
| |
| Room Sizes | |
| Rooms | Length | Width | |
| Lounge/ Kitchen/ Diner | 20'8" | 14'2" | |
| Bathroom | 5'7" | 5'1" | |
| Ensuite | 5'7" | 5'8" | |
| Bedroom 1 | 9'1" | 14'2" | |
| Bedroom 2 | 8'0" | 11'0" | |
| <p>Customers Signature; _____</p> <p>Date; _____</p> | <p>This plan is a guide and should be used for illustrative purposes only</p> | |