


Elevations are for Illustrative Purposes Only.



- Vaulted Ceiling Throughout - Smooth, Painted Finish

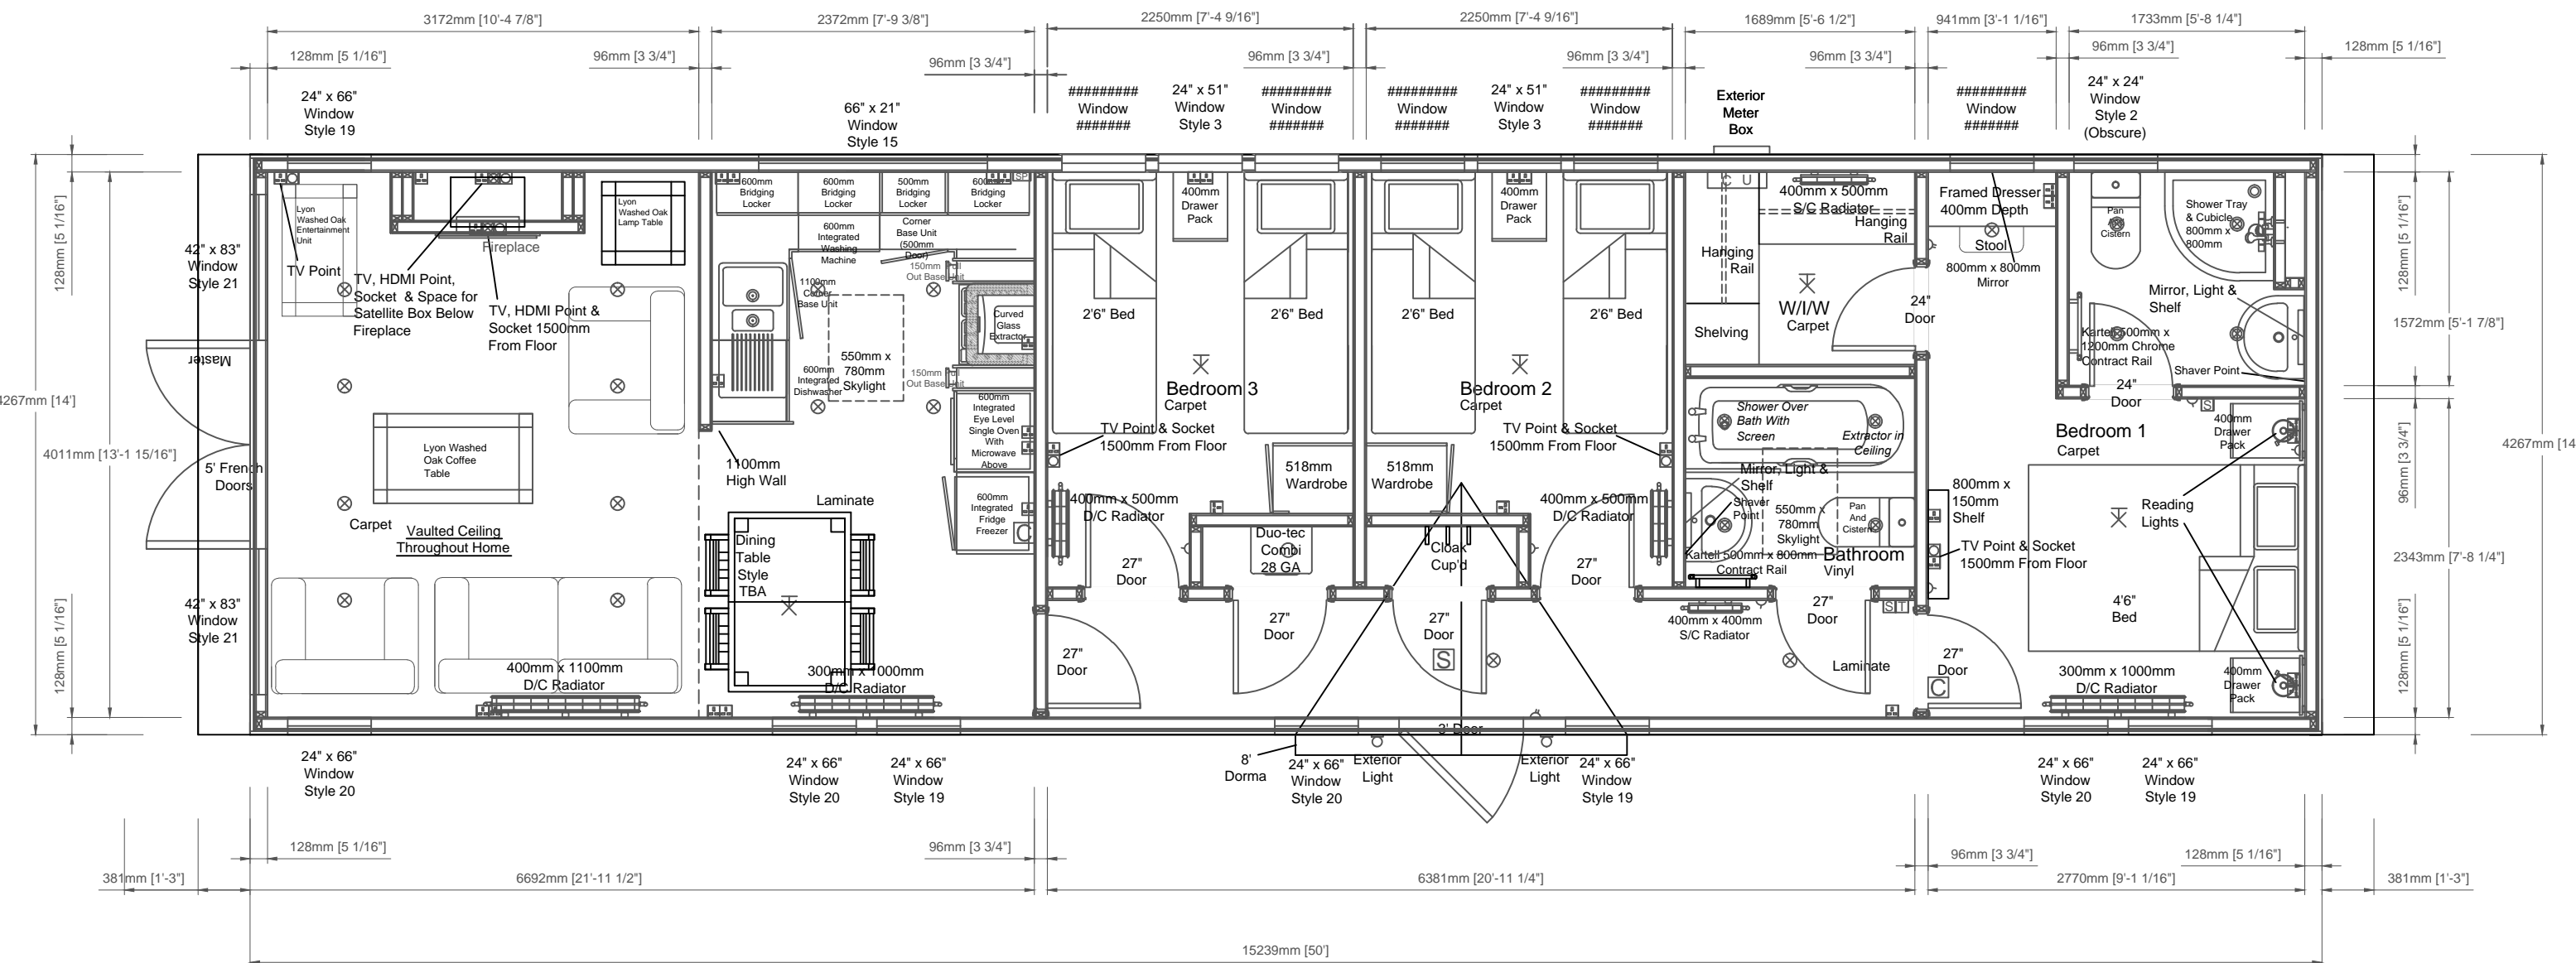

Shipton Way, Express Business Park, Rushden, Northants NN10 6GL  
 Tel: 0845 0702345 / 01933 354000 Fax: 01933 354047 / 01933 354049  
 Email: sales@prestigeparkandleisurehomes.com  
 Visit our website: www.prestigeparkandleisurehomes.com

Quindi Lodge - 50' x 14' (15.24m x 4.26m)  
 3 Bedroom, Ensuite, W/in/W

Customers Signature;

Date;

Date:	
Scale:	Relative
Drawn:	
Code:	
Dwg No:	
Serial No:	

This home is designed in accordance with BS3632	
<b>Legend</b>	
△	Light Switch
○	Pull Card Switch
⋈	Batten Holder
⊙	Globe Light
⊗	Exterior Light
⊗	Downlight
⊞	Single Socket
⊞	Double Socket
⊞	Spur Socket
⊞	Switching Plate
+	Exterior Tap
⊞	TV Point
⊞	Phone Point
⊞	HDMI Point
⊞	Thermostat
⊞	CO <sub>2</sub> Alarm
⊞	Smoke Alarm
⊞	Radiator
⊞	Consumer Unit
⊞	Exterior Meter Box

Rev	Date	By	Description

Notes;

This plan is a guide and should be used for illustrative purposes only