



Elevations are for Illustrative Purposes Only.

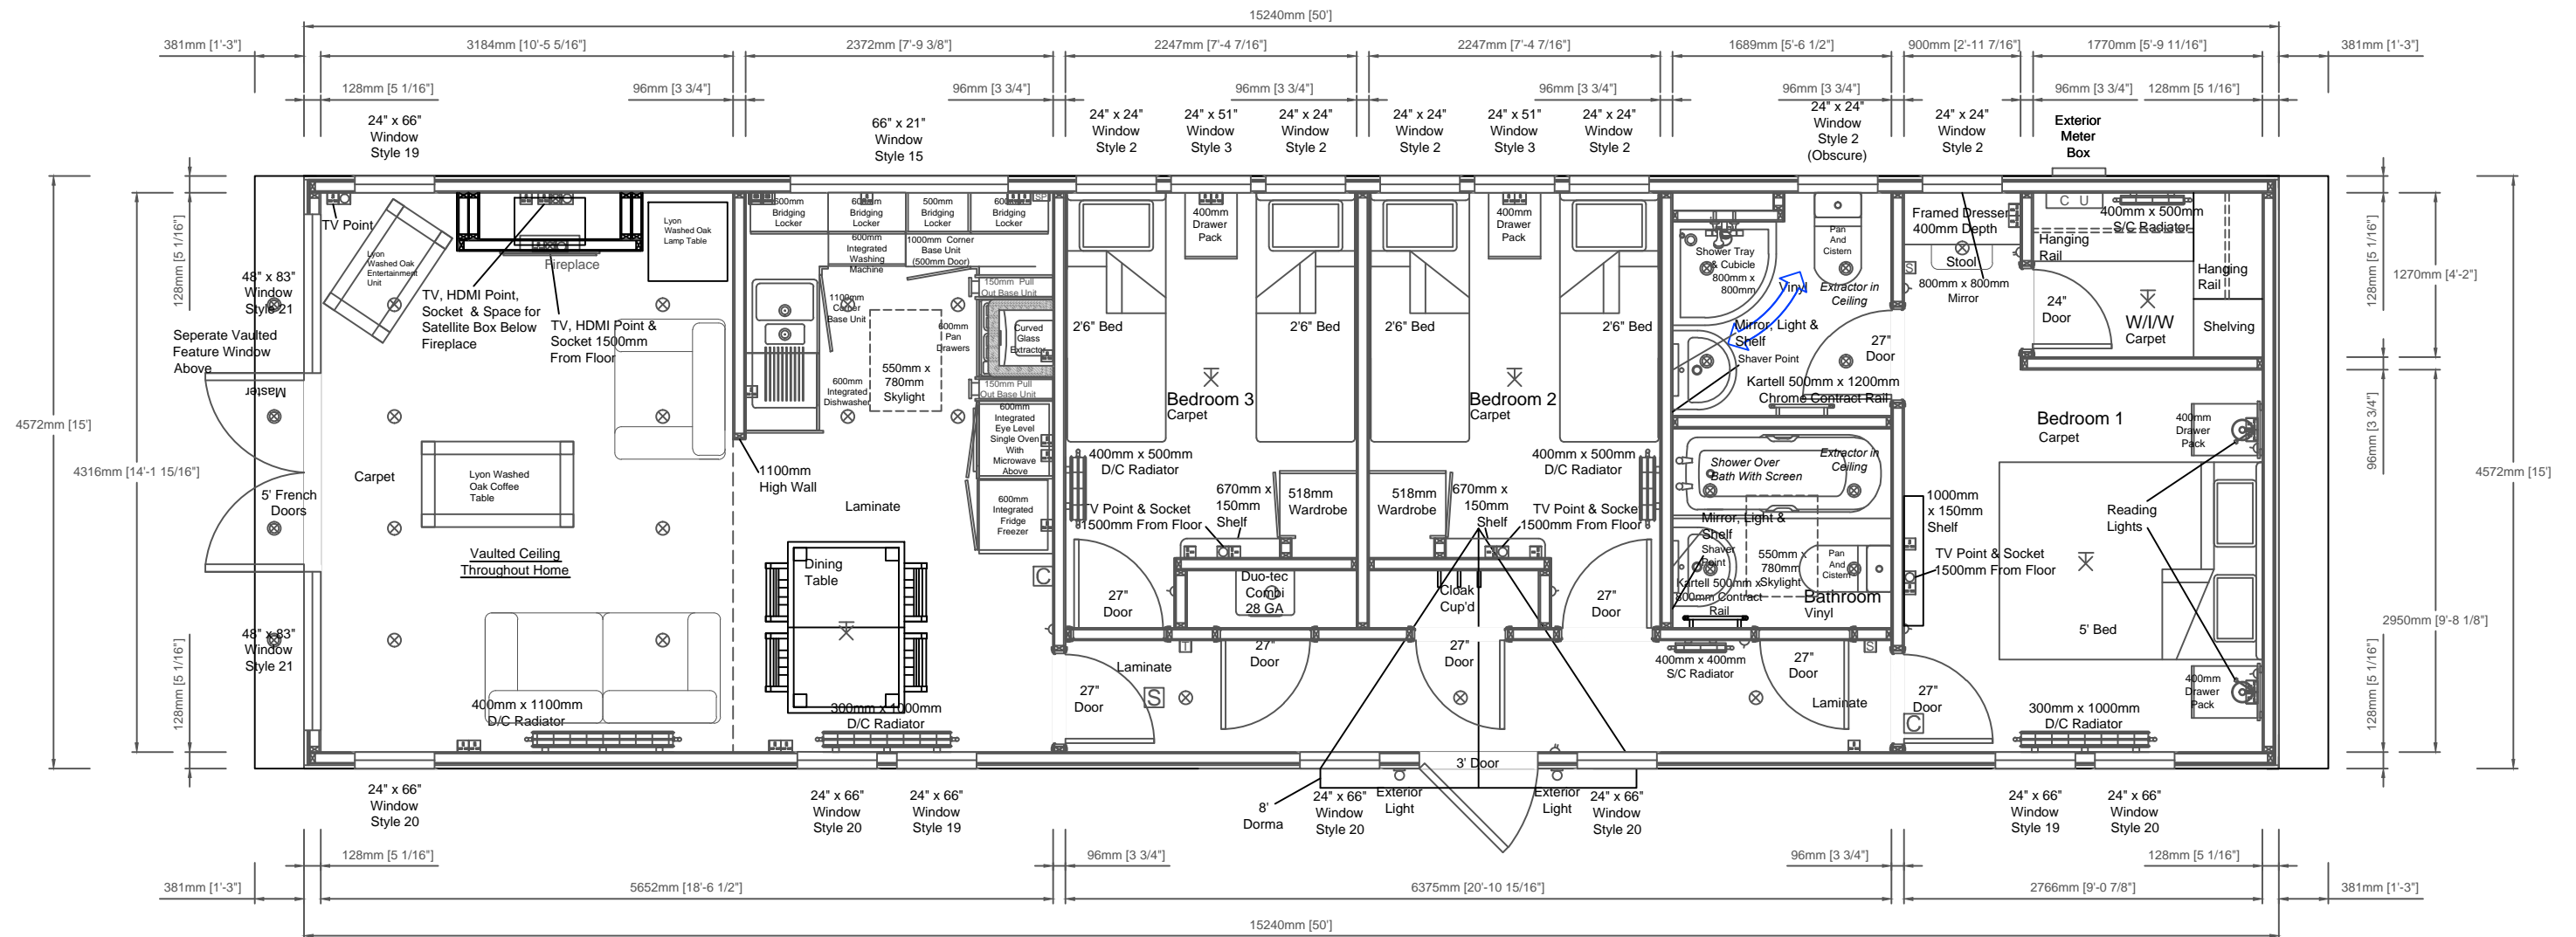

- HOME TO BE CONSTRUCTED IN ONE SECTION.
- Vaulted Ceiling Throughout - Smooth, Painted Finish

 <p>Shipton Way, Express Business Park, Rushden, Northants NN10 6GL Tel: 0845 0702345 / 01933 354000 Fax: 01933 354047 / 01933 354049 Email: sales@prestigeparkandleisurehomes.com Visit our website: www.prestigeparkandleisurehomes.com</p>	<p>Quindi Lodge - 50' x 15' (15.24m x 4.57m) 2 Bedroom</p>	<p>Date: _____</p> <p>Scale: Relative</p> <p>Drawn: _____</p> <p>Code: _____</p> <p>Dwg No: _____</p> <p>Serial No: _____</p>	<p>This home is designed in accordance with BS3632</p> <p>Legend</p> <table border="0"> <tr> <td>⊕</td><td>Light Switch</td> <td>⊕</td><td>Exterior Tap</td> </tr> <tr> <td>○</td><td>Pull Card Switch</td> <td>⊞</td><td>TV Point</td> </tr> <tr> <td>⊗</td><td>Batten Holder</td> <td>⊞</td><td>Phone Point</td> </tr> <tr> <td>⊙</td><td>Globe Light</td> <td>⊞</td><td>HDMI Point</td> </tr> <tr> <td>⊗</td><td>Exterior Light</td> <td>⊞</td><td>Thermostat</td> </tr> <tr> <td>⊙</td><td>Downlight</td> <td>⊞</td><td>CO₂ Alarm</td> </tr> <tr> <td>⊞</td><td>Single Socket</td> <td>⊞</td><td>Smoke Alarm</td> </tr> <tr> <td>⊞</td><td>Double Socket</td> <td>⊞</td><td>Radiator</td> </tr> <tr> <td>⊞</td><td>Spur Socket</td> <td>⊞</td><td>Consumer Unit</td> </tr> <tr> <td>⊞</td><td>Switching Plate</td> <td>⊞</td><td>Exterior Meter Box</td> </tr> </table>	⊕	Light Switch	⊕	Exterior Tap	○	Pull Card Switch	⊞	TV Point	⊗	Batten Holder	⊞	Phone Point	⊙	Globe Light	⊞	HDMI Point	⊗	Exterior Light	⊞	Thermostat	⊙	Downlight	⊞	CO ₂ Alarm	⊞	Single Socket	⊞	Smoke Alarm	⊞	Double Socket	⊞	Radiator	⊞	Spur Socket	⊞	Consumer Unit	⊞	Switching Plate	⊞	Exterior Meter Box	<table border="1"> <thead> <tr> <th>Rev</th> <th>Date</th> <th>By</th> <th>Description</th> </tr> </thead> <tbody> <tr> <td> </td> <td> </td> <td> </td> <td> </td> </tr> </tbody> </table>	Rev	Date	By	Description					<p>Notes;</p>	<table border="1"> <thead> <tr> <th colspan="3">Room Sizes</th> </tr> <tr> <th>Rooms</th> <th>Length</th> <th>Width</th> </tr> </thead> <tbody> <tr> <td>Lounge/ Kitchen/ Diner</td> <td>20'8"</td> <td>14'2"</td> </tr> <tr> <td>Bathroom</td> <td>5'7"</td> <td>5'1"</td> </tr> <tr> <td>Ensuite</td> <td>5'7"</td> <td>5'8"</td> </tr> <tr> <td>Bedroom 1</td> <td>9'1"</td> <td>14'2"</td> </tr> <tr> <td>Bedroom 2</td> <td>8'0"</td> <td>11'0"</td> </tr> </tbody> </table>	Room Sizes			Rooms	Length	Width	Lounge/ Kitchen/ Diner	20'8"	14'2"	Bathroom	5'7"	5'1"	Ensuite	5'7"	5'8"	Bedroom 1	9'1"	14'2"	Bedroom 2	8'0"	11'0"
	⊕	Light Switch	⊕	Exterior Tap	
○	Pull Card Switch	⊞	TV Point	
⊗	Batten Holder	⊞	Phone Point	
⊙	Globe Light	⊞	HDMI Point	
⊗	Exterior Light	⊞	Thermostat	
⊙	Downlight	⊞	CO ₂ Alarm	
⊞	Single Socket	⊞	Smoke Alarm	
⊞	Double Socket	⊞	Radiator	
⊞	Spur Socket	⊞	Consumer Unit	
⊞	Switching Plate	⊞	Exterior Meter Box	
Rev	Date	By	Description	
Room Sizes	
Rooms	Length	Width	
Lounge/ Kitchen/ Diner	20'8"	14'2"	
Bathroom	5'7"	5'1"	
Ensuite	5'7"	5'8"	
Bedroom 1	9'1"	14'2"	
Bedroom 2	8'0"	11'0"	
<p>Customers Signature; _____</p> <p>Date; _____</p>	<p>This plan is a guide and should be used for illustrative purposes only</p>	