




Front End Elevation

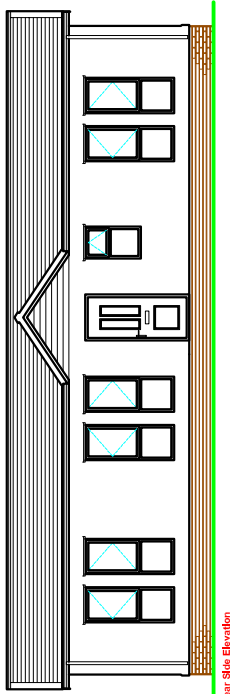


Near Side Elevation

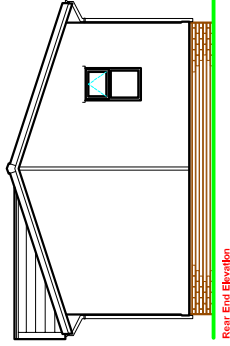

Rear End Elevation

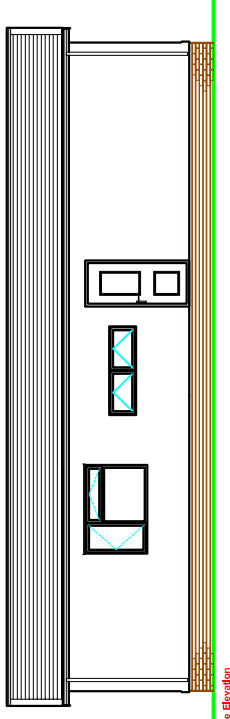

Out Side Elevation

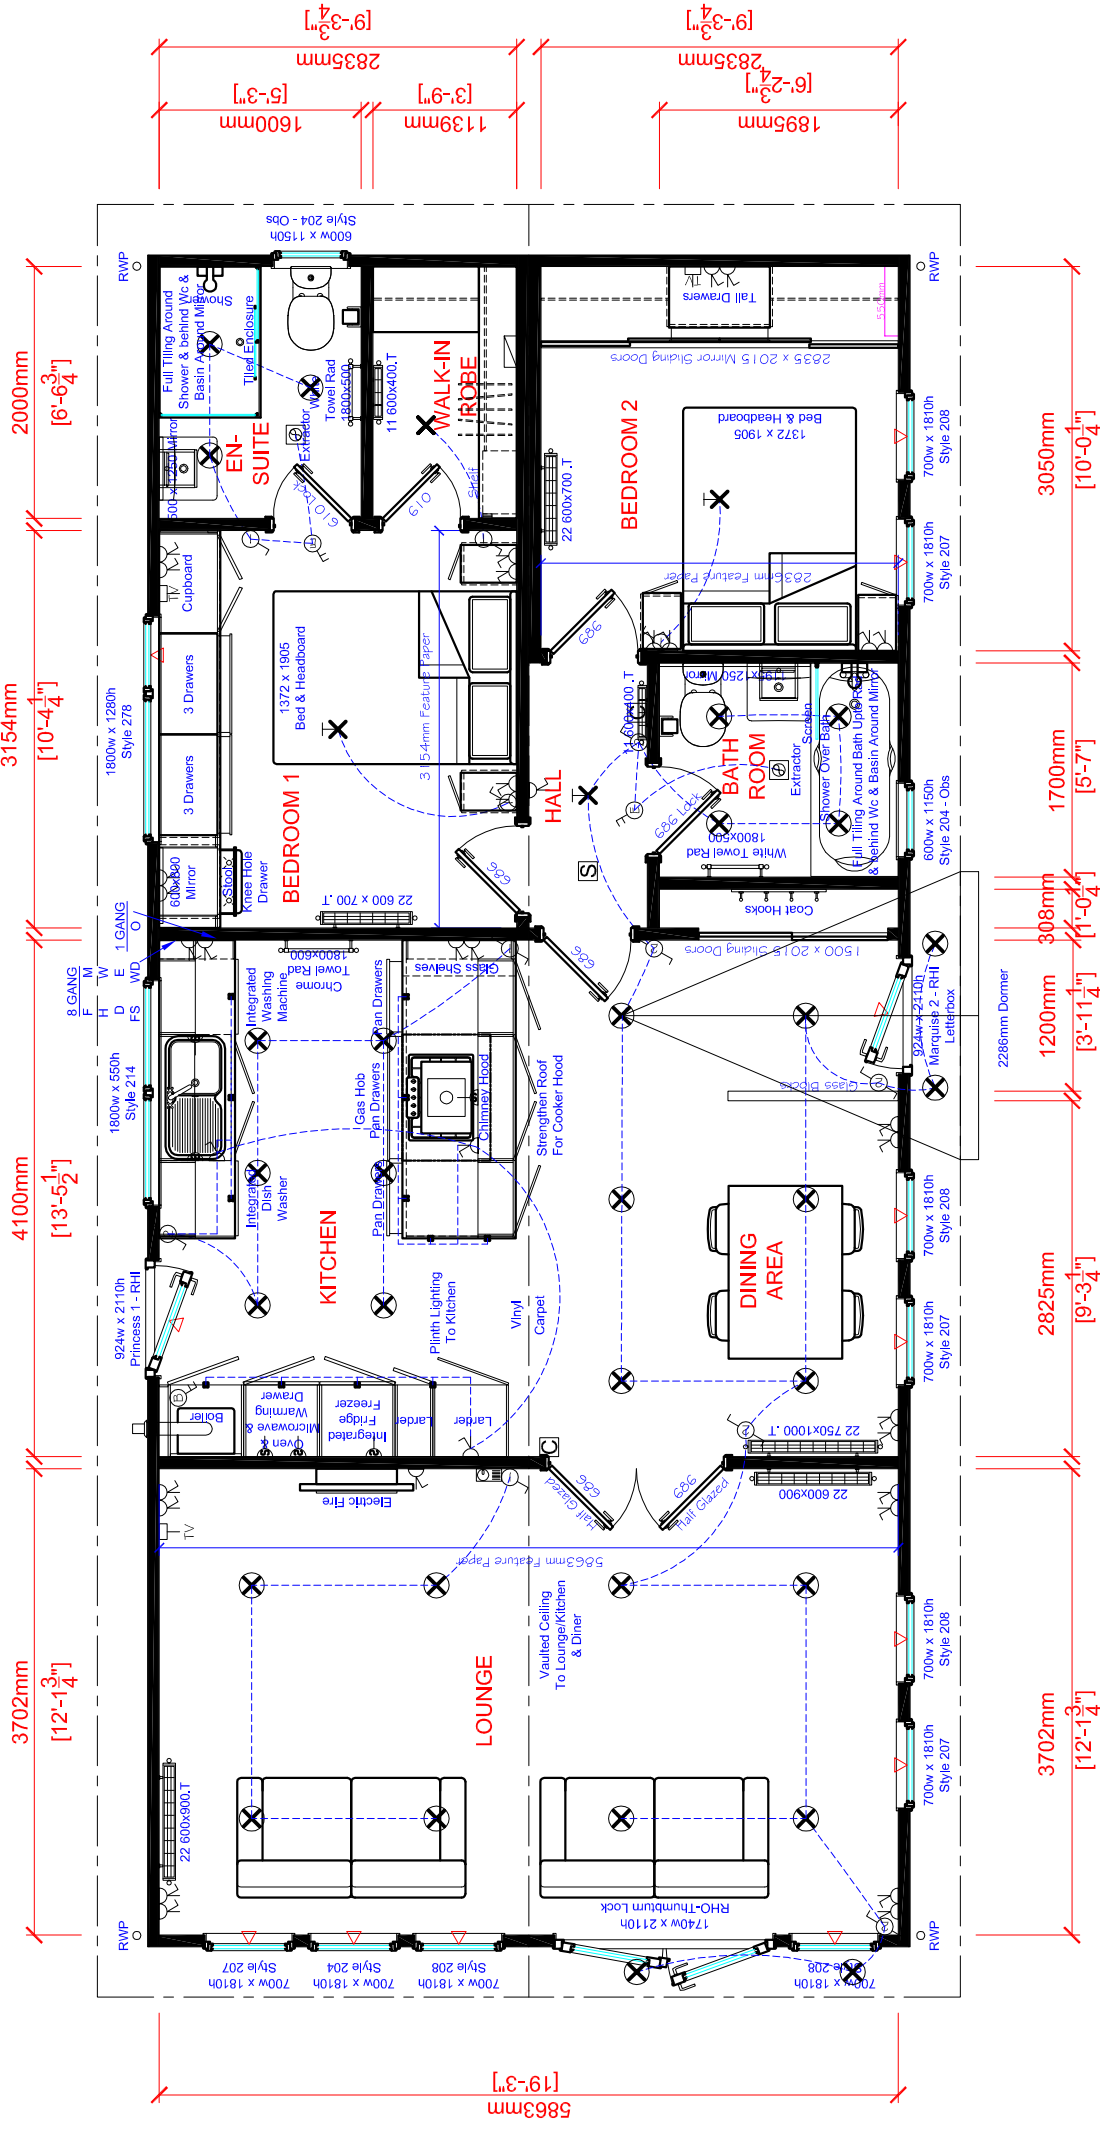

LEGEND:		TYPICAL OVERALL TRANSPORT DIMENSIONS	
	PHONE POINT	Please check with your transport company before arranging to collect your home	
	DOUBLE POWER SOCKET	Size	Width
	ROOM THERMOSTAT	3.050m (10') Single	3.694m (12' 1/2")
	TV/HiFi POINT	3.645m (12') Single	4.289m (14' 1")
	FUSED SPUR	4.267m (14') Single	4.767m (15' 7 3/4")
	SINGLE GANG LIGHT SWITCH	4.876m (16') Twin	3.039m (9' 11 1/4")
	DOUBLE GANG LIGHT SWITCH	5.488m (18') Twin	3.344m (10' 11 3/4")
	CEILING EXTRACTOR	6.030m (20') Twin	3.616m (11' 10 1/2")
	WALL EXTRACTOR	6.650m (22') Twin	3.926m (12' 10 3/4")

The above is a typical guide actual home may vary depending on your specification e.g. adding bay windows etc. If you are unsure, or access to your park is tight please check with us and your transport company before placing your order.

Approved by customer:

Date:

Scale: Plan 1:60

Drawn: BS 3632

Serial No: 14 65

Shipton Way
Express Business Park
Rushden, Northants
NN10 6GL

Tel: 0845 070 2345
Fax: 01933 354047
sales@homeseekershomes.co.uk
www.homeseekershomes.co.uk

2014 Homeseeker Park & Leisure Homes
Sofia 2BHE

13.411m x 6.030m (44' x 20')