




Front End Elevation

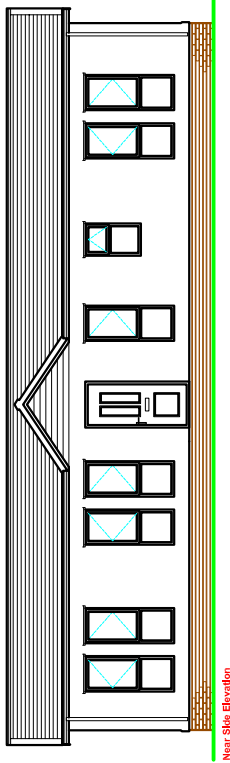


Near Side Elevation

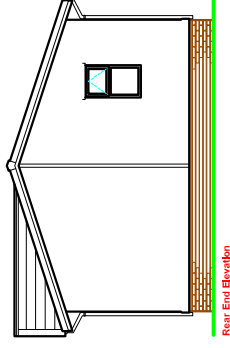

Rear End Elevation

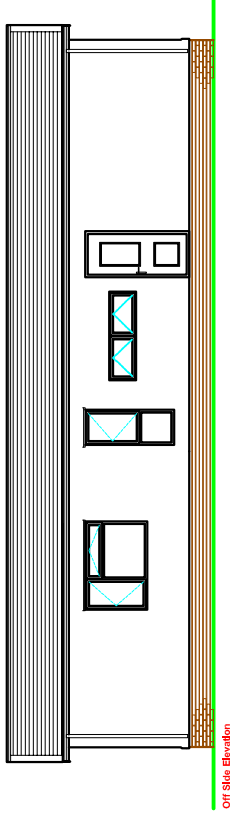

Rear Side Elevation

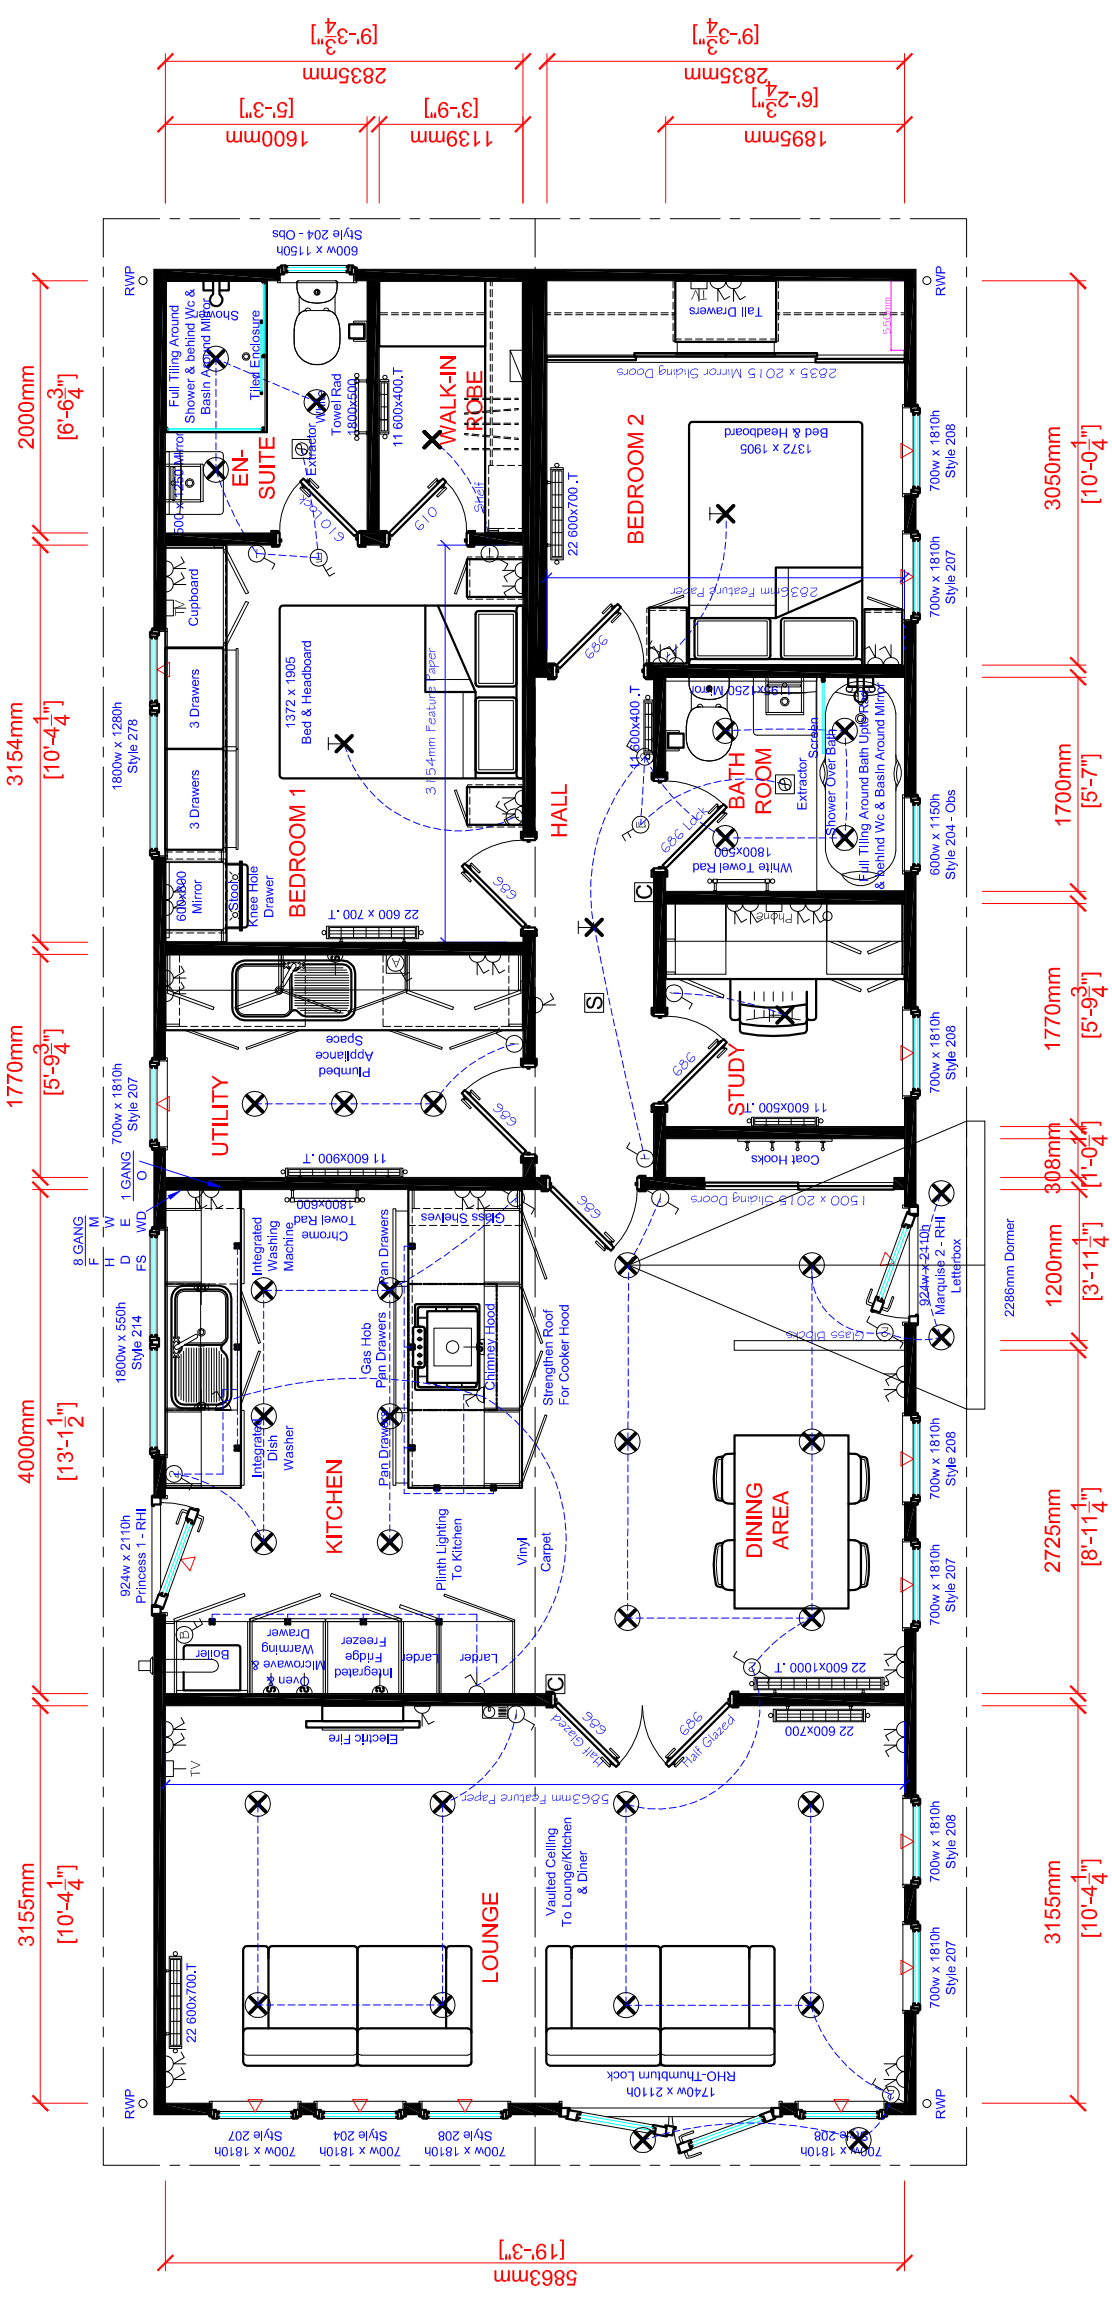

LEGEND:

	SINGLE POWER SOCKET		PHONE POINT
	DOUBLE POWER SOCKET		SMOKE ALARM
	ROOM THERMOSTAT		CARBON MONOXIDE DETECTOR
	TV/Hi-Fi POINT		CONSUMER UNIT
	FUSED SPUR		FENDANT LIGHT
	SINGLE GANG LIGHT SWITCH		GLOBE LIGHT
	DOUBLE GANG LIGHT SWITCH		UNDER LOCKER LIGHT
	CEILING EXTRACTOR		SPOTLIGHT
	WALL EXTRACTOR		EXTERNAL TAP

TYPICAL OVERALL TRANSPORT DIMENSIONS

Please check with your transport company before arranging to collect your home

Size	Height	Width
3.050m (10') Single	3.822m (12' 6 1/2")	3.694m (12' 1 1/2")
3.645m (12') Single	3.913m (12' 10 1/2")	4.289m (14' 1")
4.267m (14') Single	4.008m (13' 2")	4.767m (15' 7 3/4")
4.876m (16') Twin	4.101m (13' 5 1/2")	3.039m (9' 11 1/4")
5.486m (18') Twin	4.194m (13' 9 1/4")	3.344m (10' 11 3/4")
6.030m (20') Twin	4.277m (14')	3.616m (11' 10 1/2")
6.650m (22') Twin	4.366m (14' 3 1/2")	3.926m (12' 10 3/4")

The above is a typical guide actual home may vary depending on your specification e.g. adding bay windows etc. If you are unsure, or access to your park is tight, please check with us and your transport company before placing your order.

Homeseeker Park & Leisure Homes

Shipton Way
Express Business Park
Rushden, Northants
NN10 6GL

Tel: 0845 070 2345
Fax: 01933 354047
sales@homeseekershomes.co.uk
www.homeseekershomes.co.uk

Approved by customer:

14.630m x 6.030m (48' x 20')

Sofia 2BH5UE

2014 Homeseeker Park & Leisure Homes

Date: _____ Code: 14 65

Scale: Plan 1:60 Dwg No: _____

Drawn: _____ Quote No: _____

Stds: BS 3632 Serial No: _____

This drawing and the information it contains are the property of Homeseeker Park & Leisure Homes. It is not to be copied, reproduced, or divulged to a third party without permission in writing.