




Elevations are for illustrative purposes only.

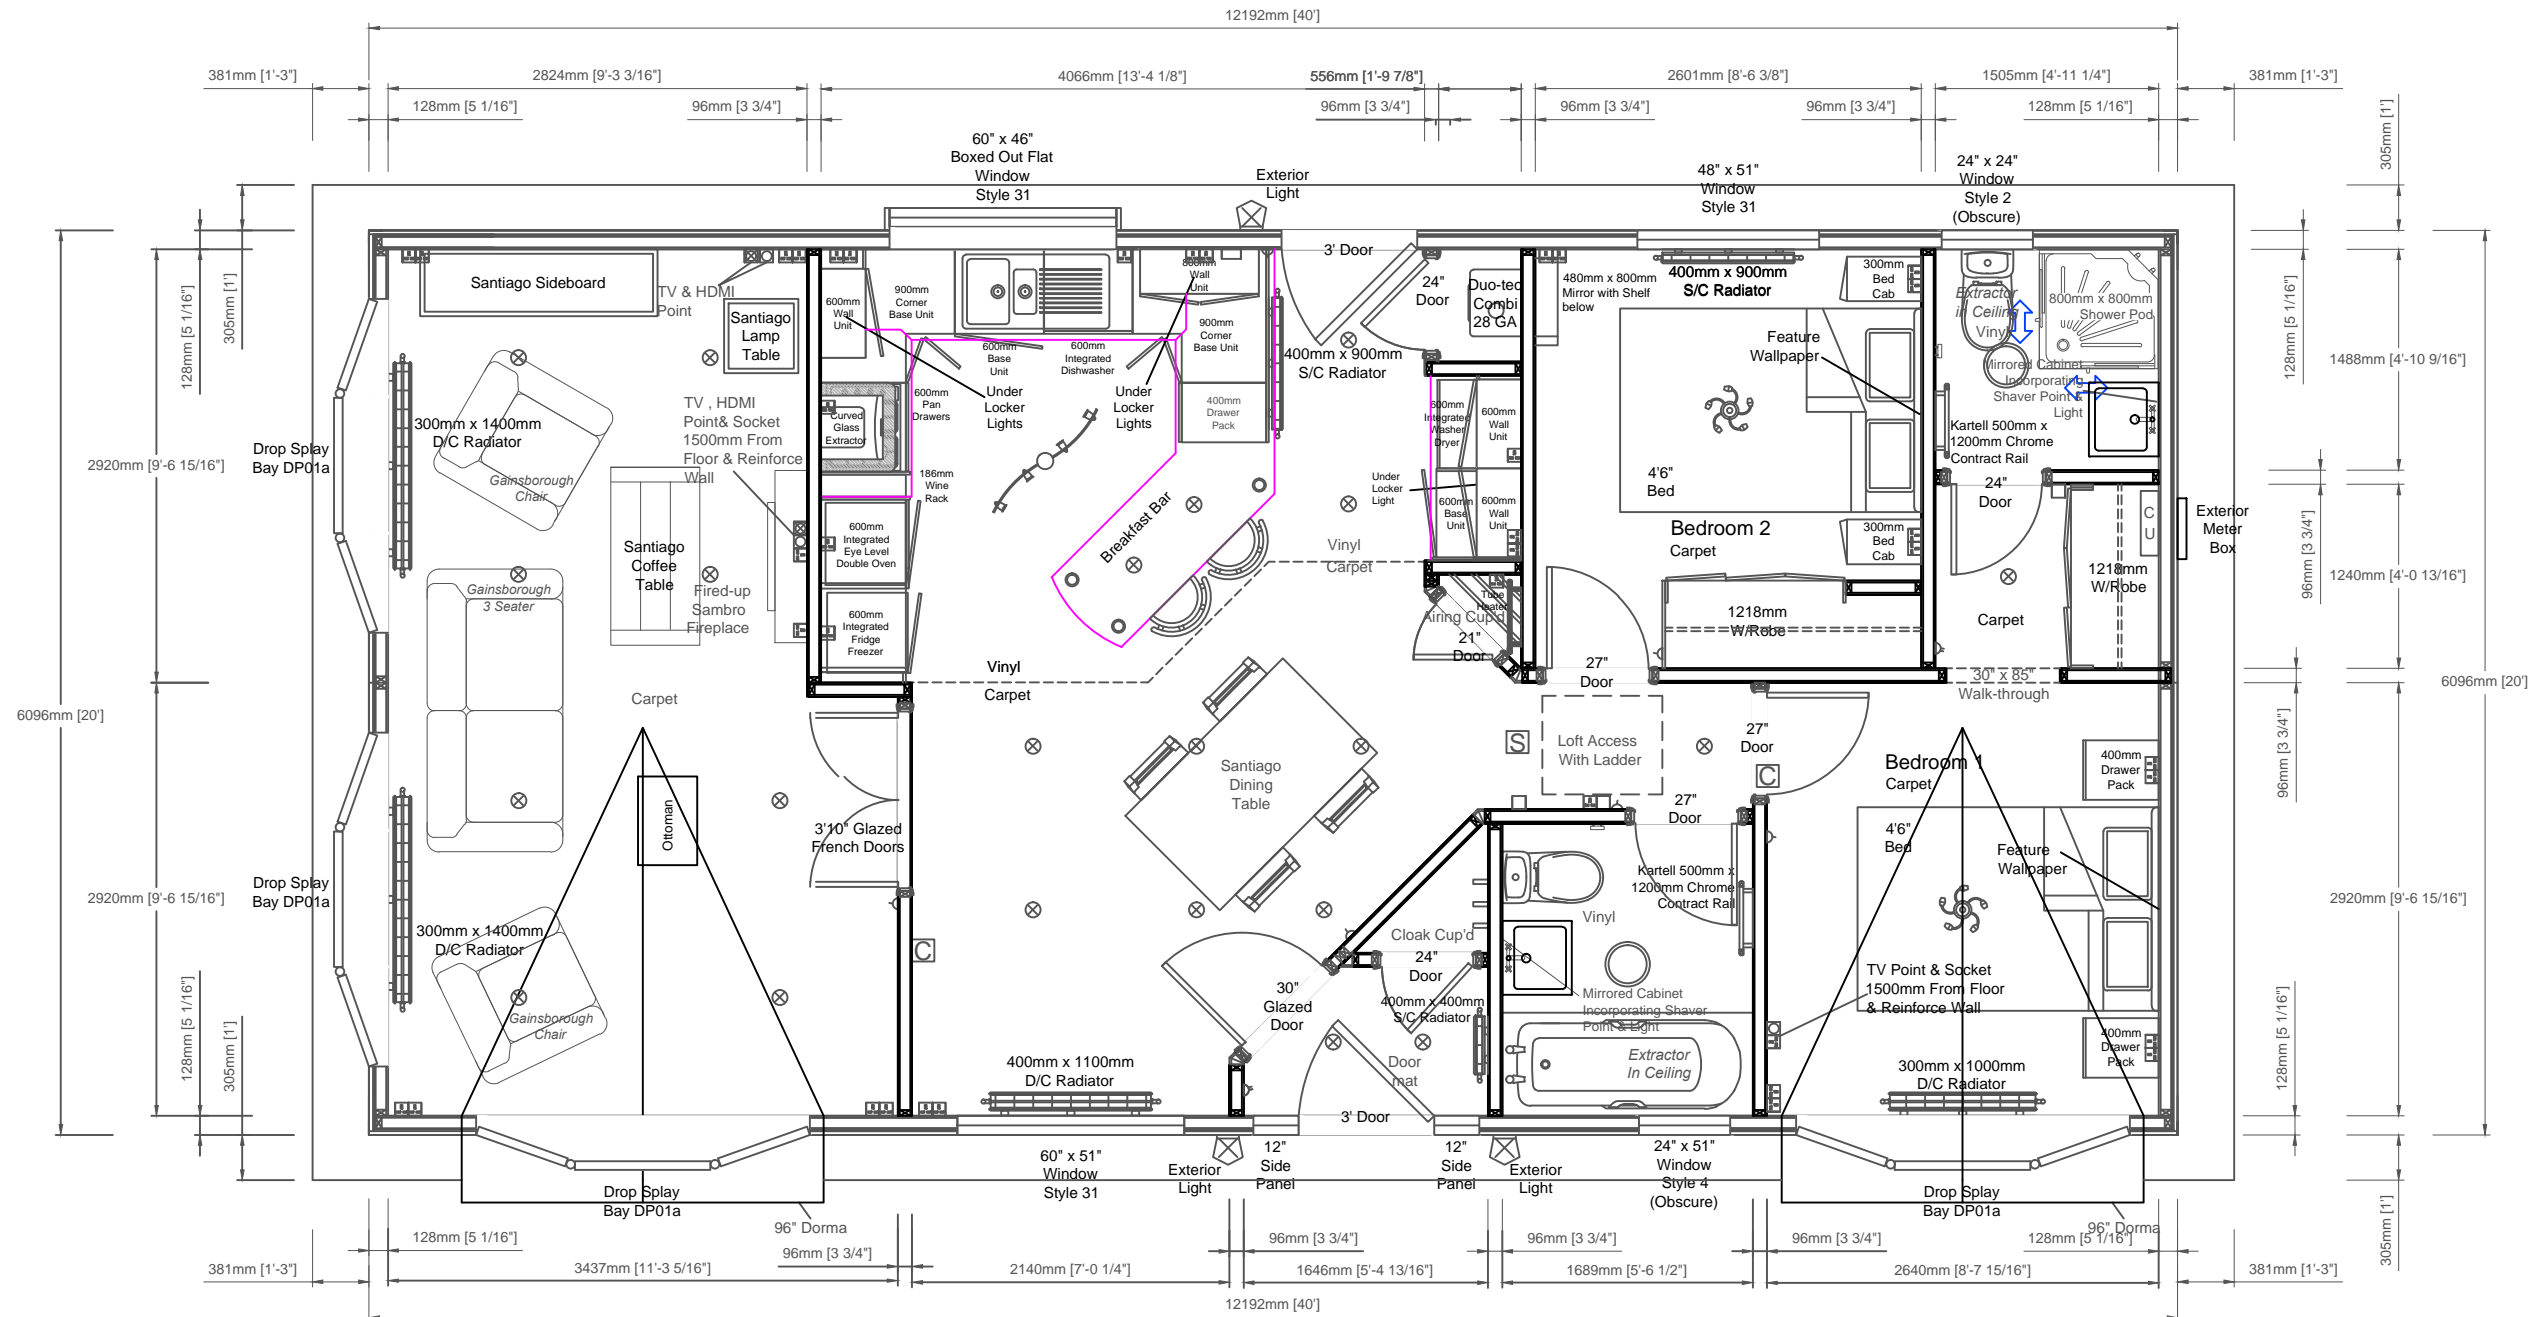

Shipton Way, Express Business Park, Rushden, Northants NN10 6GL
 Tel: 0845 0702345 / 01933 354000 Fax: 01933 354047 / 01933 354049
 Email: sales@prestigeparkandleisurehomes.com
 Visit our website: www.prestigeparkandleisurehomes.com

Anthem - 40' x 20' (12.19m x 6.09m)
 2 Double Bedroom En-Suite

Customers Signature;

Date;

Date:	TBA	This home is designed in accordance with BS3632	
Scale:	Relative	Legend	
Drawn:	N/A	△	Light Switch
Code:	TBA	○	Pull Card Switch
Dwg No:	TBA	⊥	Batten Holder
Serial No:	TBA	⊗	Globe Light
		⊗	Exterior Light
		⊗	Downlight
		⊗	Single Socket
		⊗	Double Socket
		⊗	Spur Socket
		⊗	Switching Plate
		+	Exterior Tap
		⊗	TV Point
		⊗	Phone Point
		⊗	HDMI Point
		⊗	Thermostat
		⊗	CO ₂ Alarm
		⊗	Smoke Alarm
		⊗	Radiator
		⊗	Consumer Unit
		⊗	Exterior Meter Box

Rev	Date	By	Description

Notes;

This plan is a guide and should be used for illustrative purposes only