


Elevations are for illustrative purposes only.

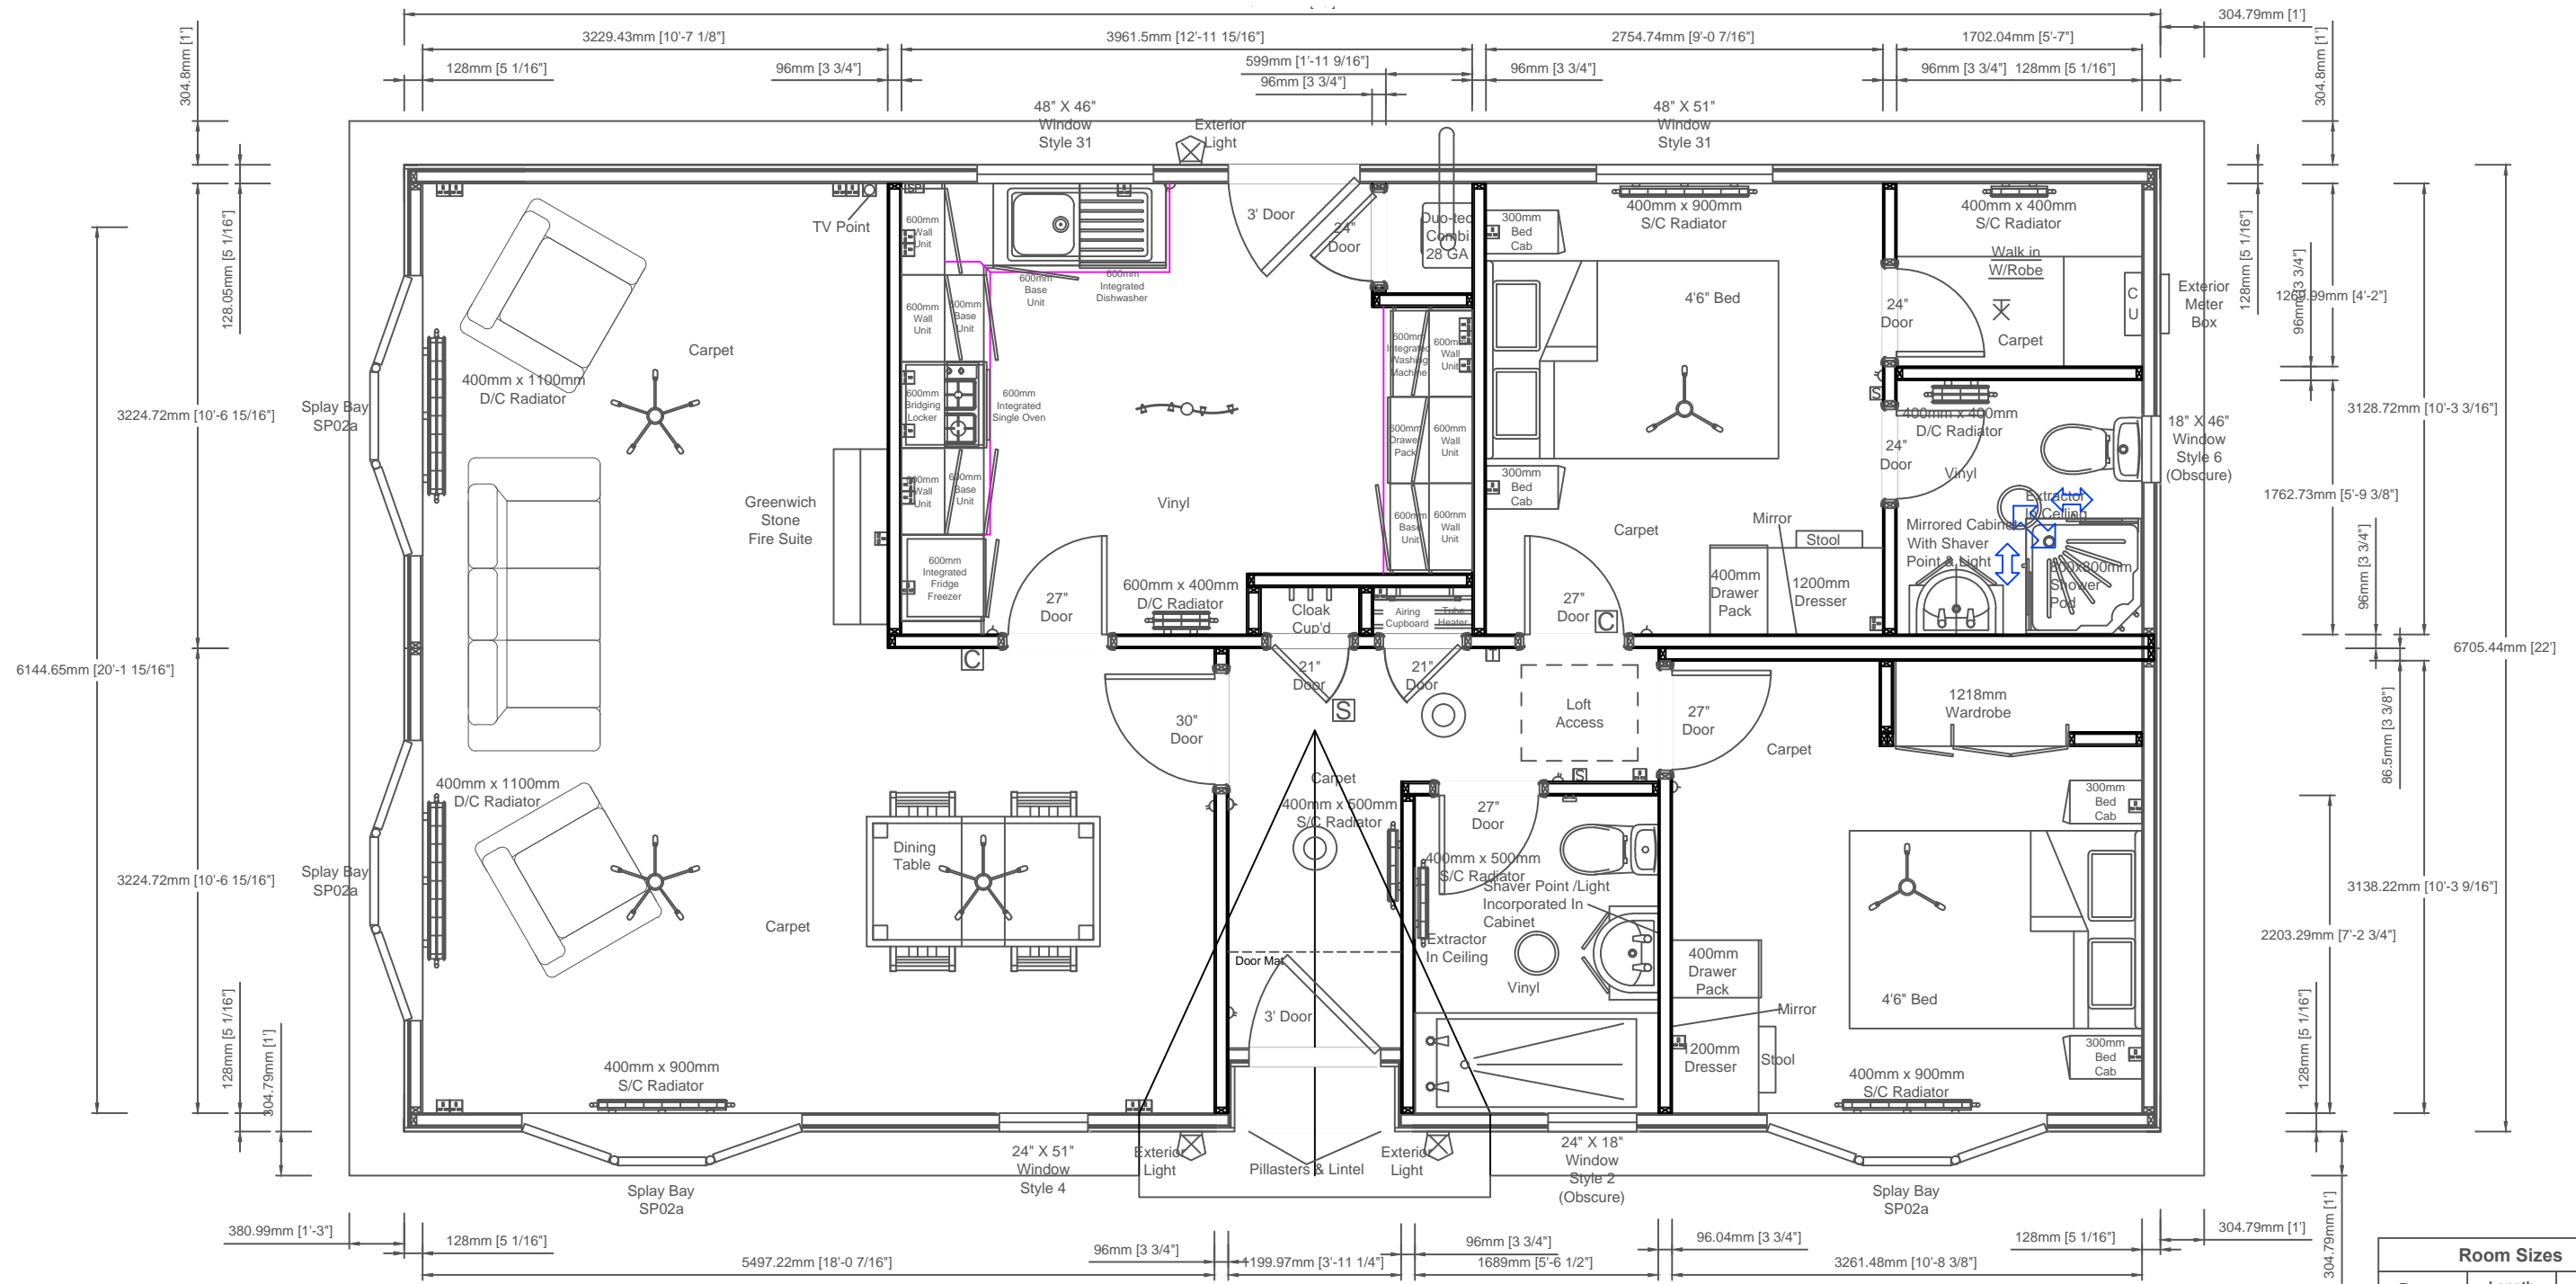

Room Sizes		
Rooms	Length	Width
Lounge/ Diner	18'1"	21'2"
Kitchen	13'0"	10'4"
Bathroom	5'7"	7'4"
Ensuite	5'7"	5'10"
W/I/W	5'7"	4'2"
Bedroom 1	9'1"	10'4"
Bedroom 2	10'9"	10'4"



Sonata II - 40' x 22' (12.19m x 6.70m)
2 Double Bedroom W/I/W En- Suite

Customers Signature;

Date;

Date:
 Scale: Relative
 Drawn:
 Code:
 Dwg No:
 Serial No:

This home is designed in accordance with BS3632

Legend			
△	Light Switch	+	Exterior Tap
○	Pull Card Switch	□	TV Point
⊗	Batten Holder	□	Phone Point
⊙	Globe Light	⊗	HDMI Point
⊗	Exterior Light	⊗	Thermostat
⊙	Downlight	⊗	CO ₂ Alarm
⊗	Single Socket	⊗	Smoke Alarm
⊗	Double Socket	⊗	Radiator
⊗	Spur Socket	⊗	Consumer Unit
⊗	Switching Plate	⊗	Exterior Meter Box

Rev	Date	By	Description

Notes;

This plan is a guide and should be used for illustrative purposes only

Unit 4, Pytchley Lodge Road Industrial Estate, Kettering, Northants. NN15 6JQ
 Tel: 01536 518513 Fax: 01536 523438
 Email: sales@prestigeparkandleisurehomes.com
 Visit our website: www.prestigeparkandleisurehomes.com