


Elevations are for illustrative purposes only.

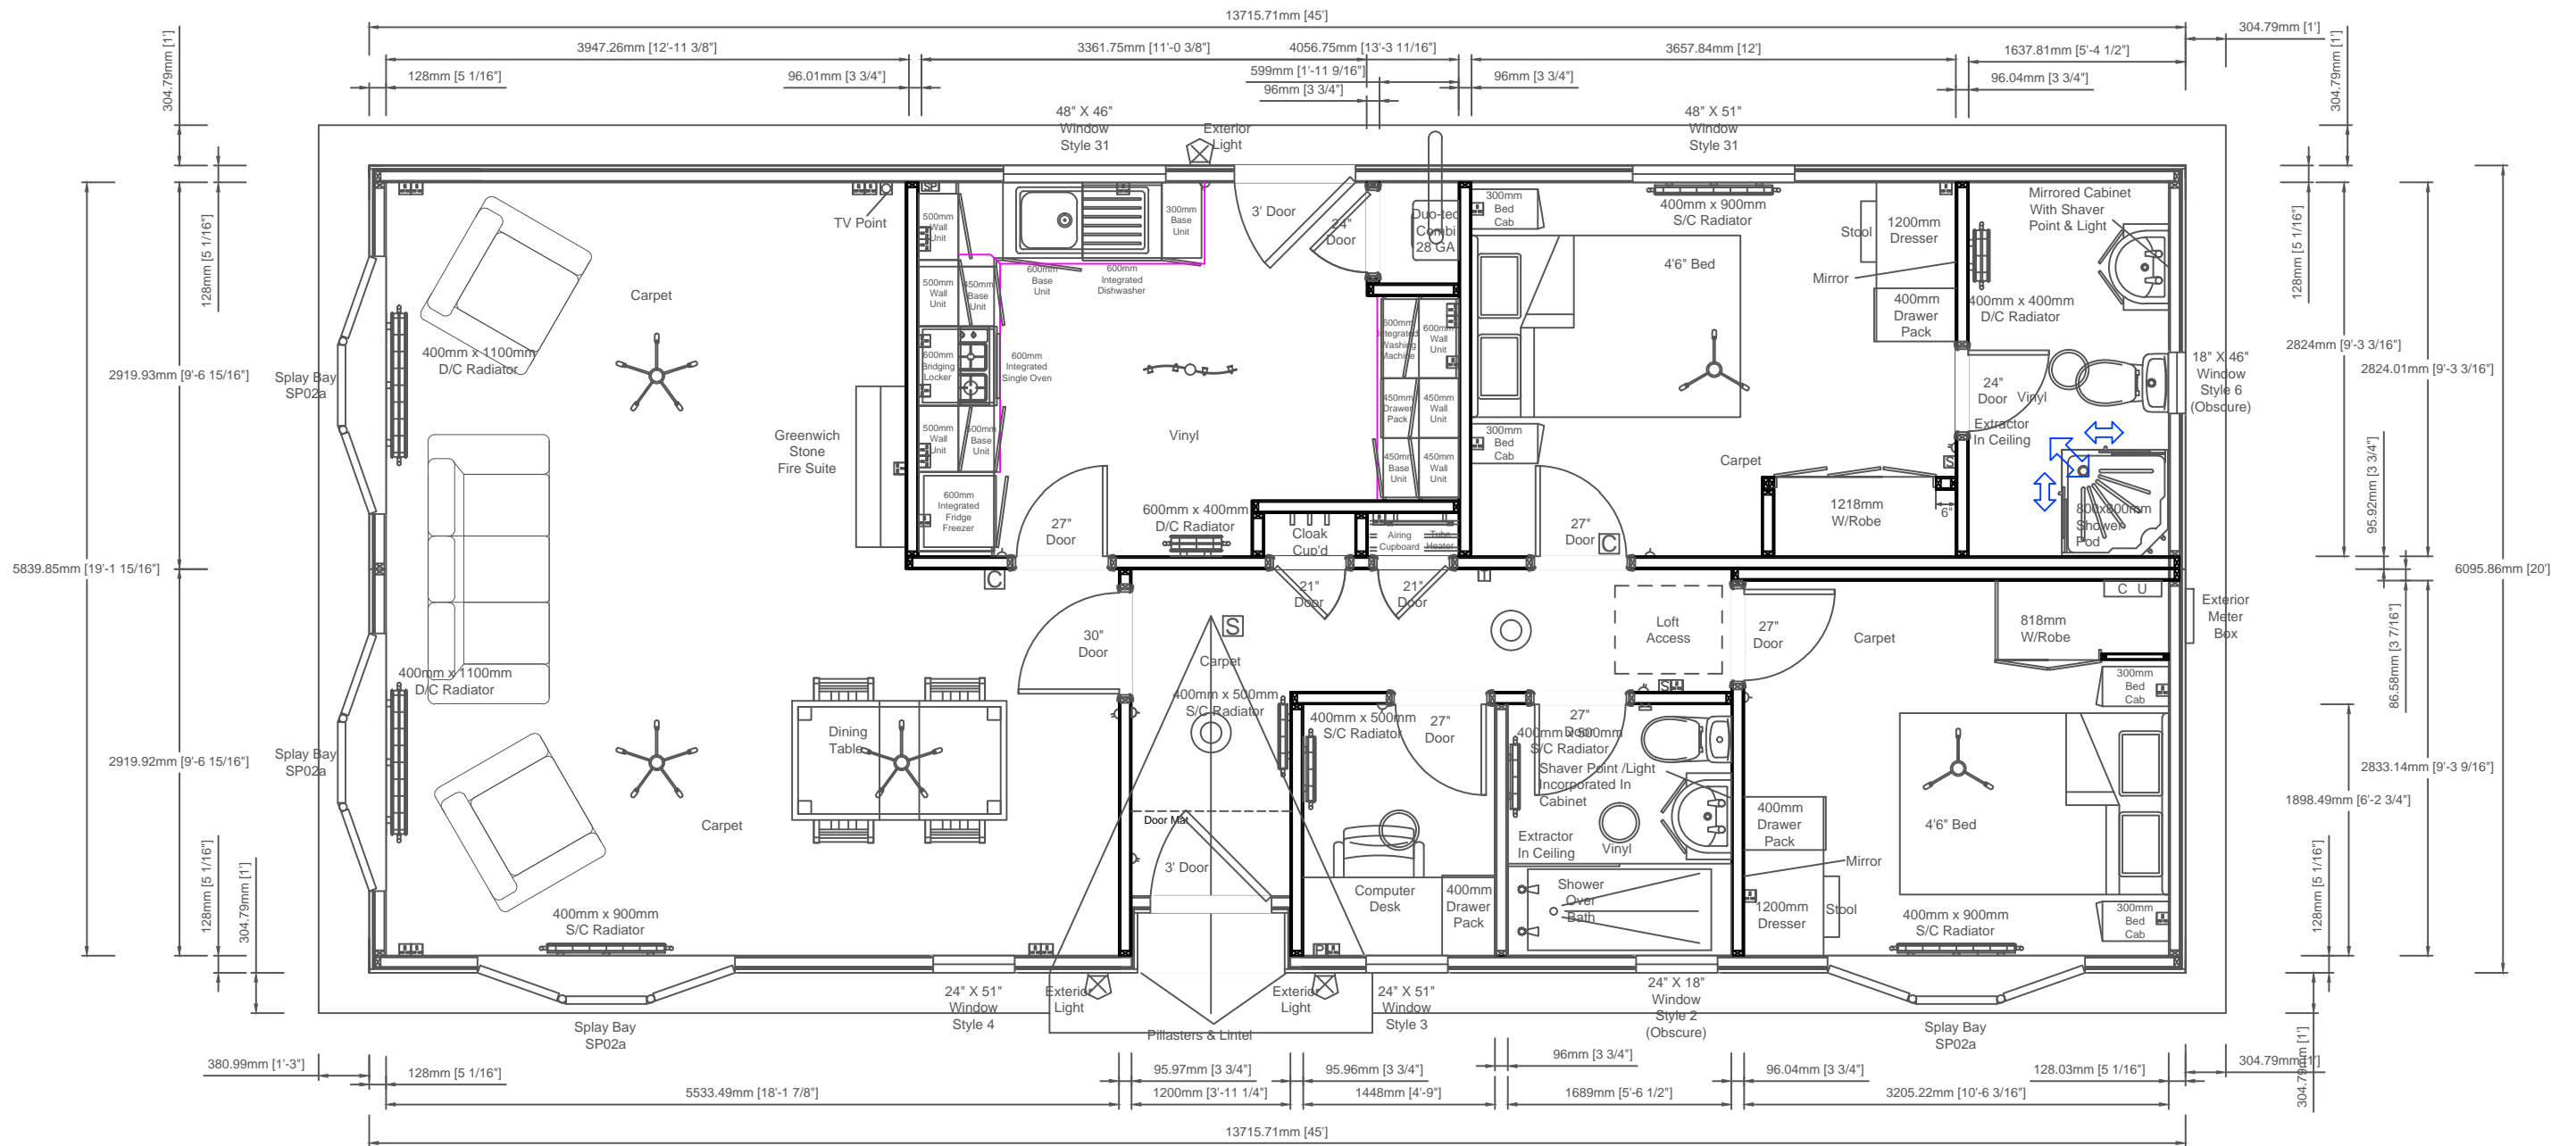

Room Sizes		
Rooms	Length	Width
Lounge/ Diner	18'2"	19'2"
Kitchen	11'1"	9'4"
Bathroom	5'7"	6'4"
Ensuite	5'5"	9'4"
Study	4'10"	6'4"
Bedroom 1	12'0"	9'4"
Bedroom 2	10'6"	9'4"



Unit 4, Pytchley Lodge Road Industrial Estate, Kettering, Northants. NN15 6JQ
 Tel: 01536 518513 Fax: 01536 523438
 Email: sales@prestigeparkandleisurehomes.com
 Visit our website: www.prestigeparkandleisurehomes.com

Sonata II - 45' x 20' (12.19m x 6.09m)
 2 Double Bedroom Study En- Suite

Customers Signature;

Date;

Date:	This home is designed in accordance with BS3632	
Scale:	Relative	
Drawn:		
Code:		
Dwg No:		
Serial No:		

Legend			
△	Light Switch	†	Exterior Tap
○	Pull Card Switch	□	TV Point
⊥	Batten Holder	□	Phone Point
⊙	Globe Light	⊠	HDMI Point
⊗	Exterior Light	⊠	Thermostat
⊙	Downlight	⊠	CO ₂ Alarm
⊠	Single Socket	⊠	Smoke Alarm
⊠	Double Socket	⊠	Radiator
⊠	Spur Socket	⊠	Consumer Unit
⊠	Switching Plate	⊠	Exterior Meter Box

Rev	Date	By	Description

Notes;

This plan is a guide and should be used for illustrative purposes only