




Elevations are for illustrative purposes only.

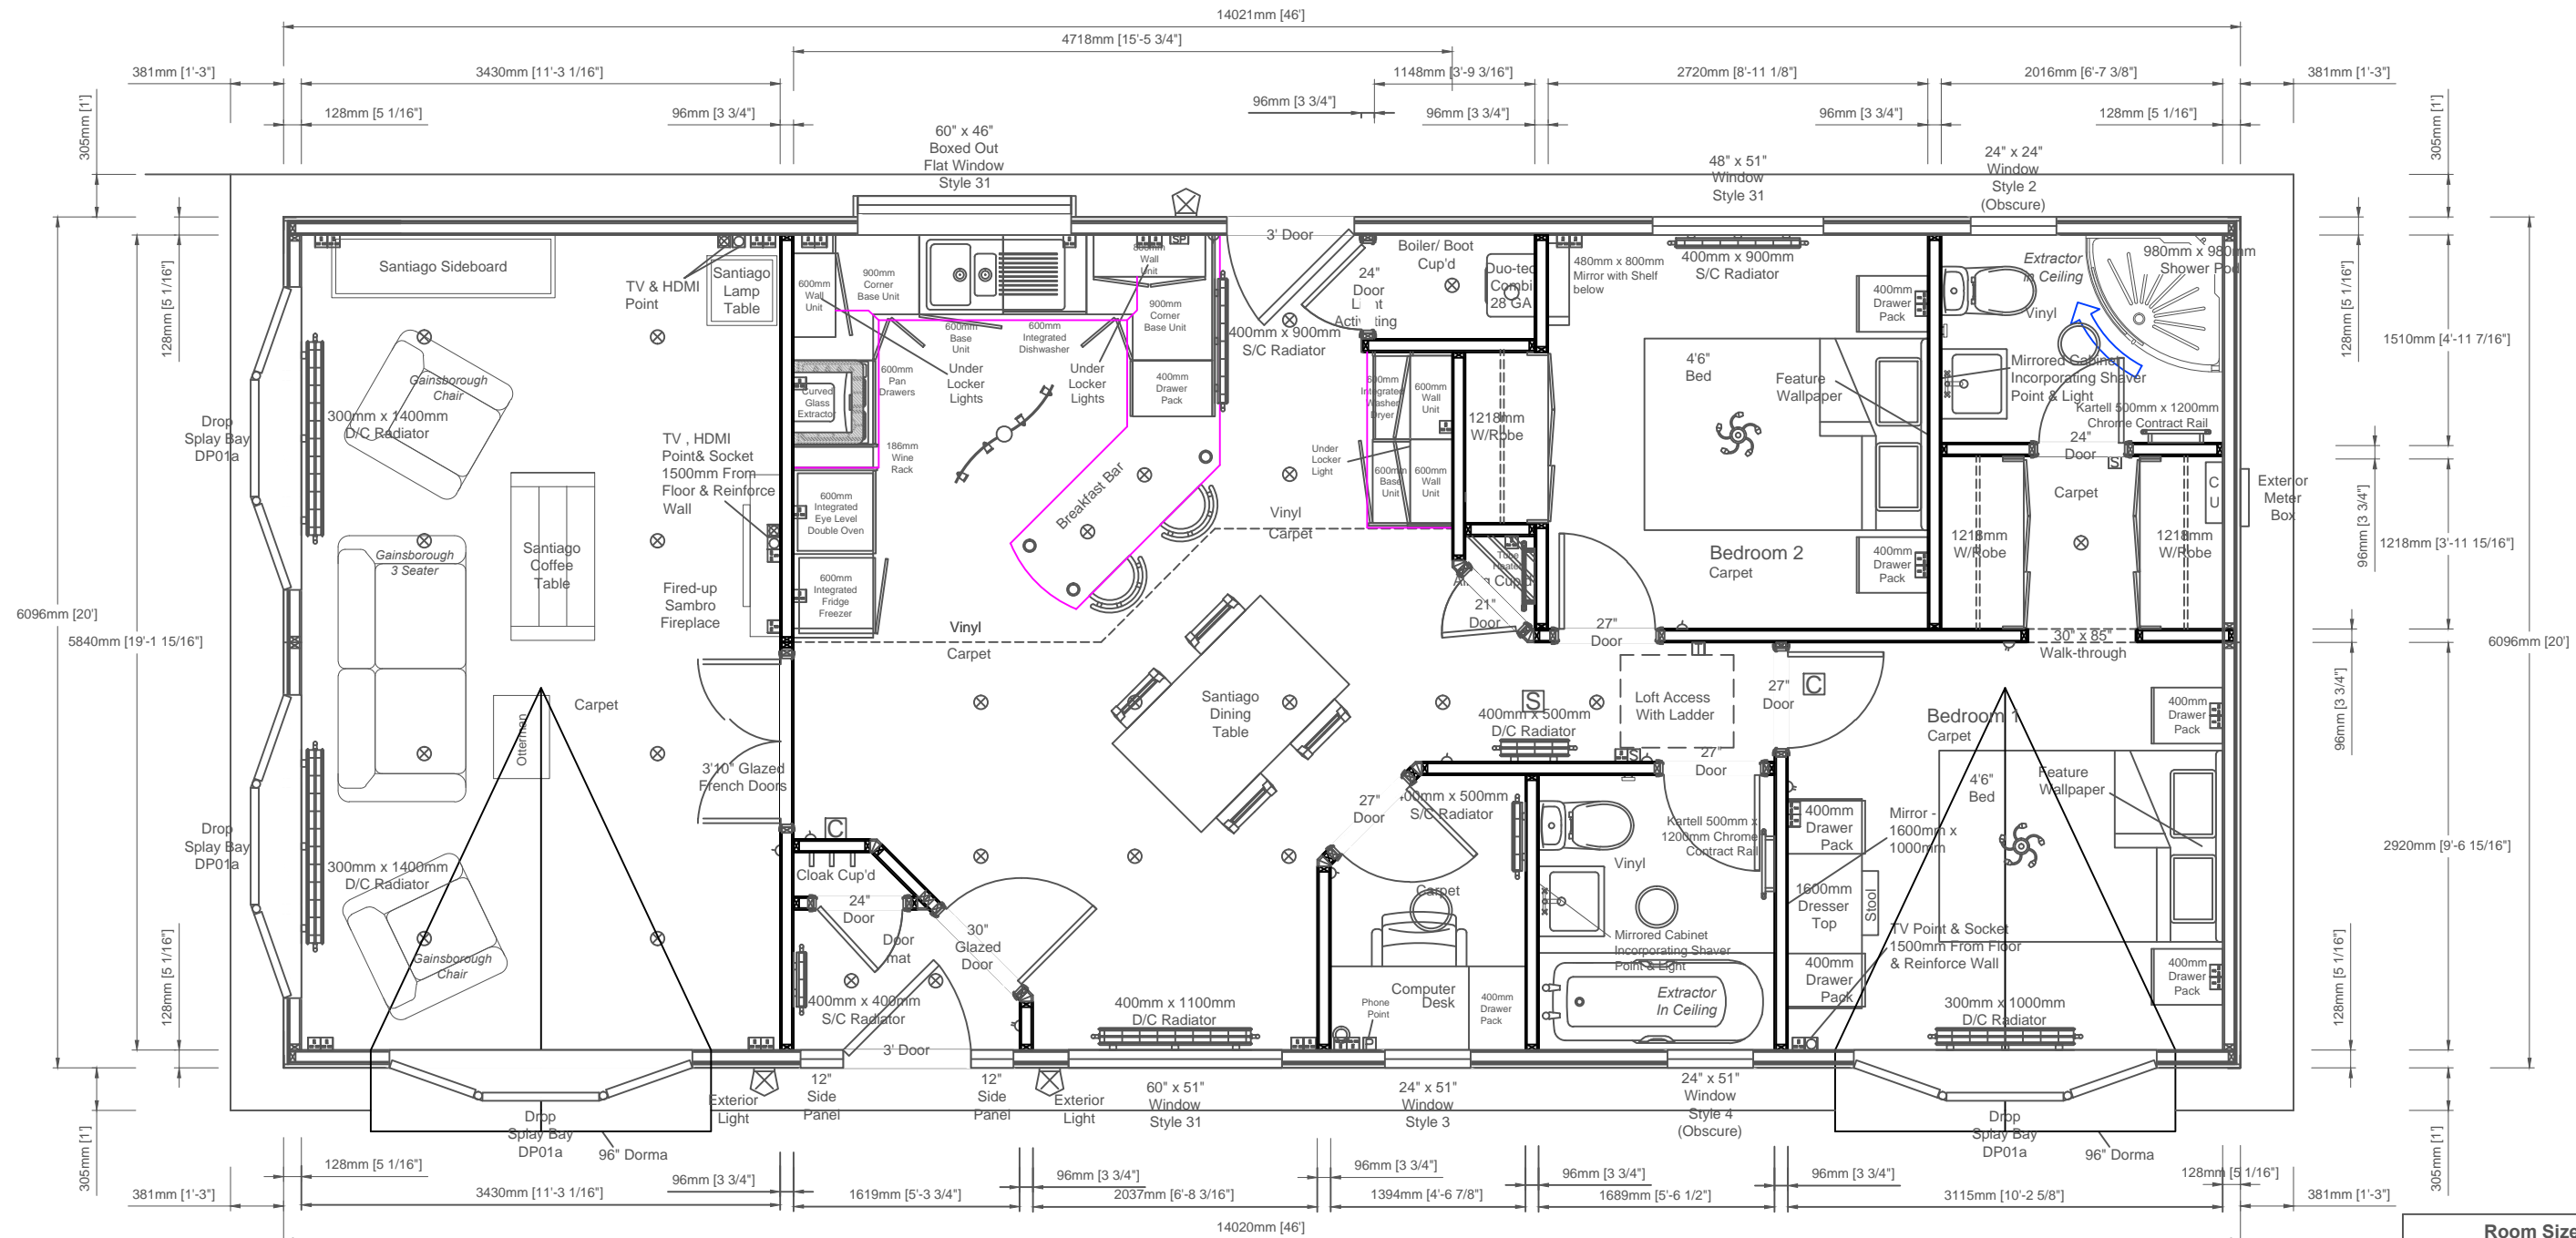

Room Sizes		
Rooms	Length	Width
Lounge	11'3"	19'2"
Kitchen	15'6"	9'7"
Diner	15'6"	12'6"
Bathroom	5'7"	6'7"
Ensuite	6'7"	5'2"
Study	4'7"	6'7"
Bedroom 1	10'2"	9'7"
Bedroom 2	8'11"	9'5"

**PRESTIGE**  
Park & Leisure Homes

Shipton Way, Express Business Park, Rushden, Northants NN10 6GL  
Tel: 0845 0702345 / 01933 354000 Fax: 01933 354047 / 01933 354049  
Email: sales@prestigeparkandleisurehomes.com  
Visit our website: www.prestigeparkandleisurehomes.com

**Anthem - 46' x 20' (14.02m x 6.09m)**  
**2 Double Bedroom En-Suite**

Customers Signature: \_\_\_\_\_  
Date: \_\_\_\_\_

Date: TBA  
Scale: Relative  
Drawn: N/A  
Code: TBA  
Dwg No: TBA  
Serial No: TBA

This home is designed in accordance with BS3632

**Legend**

△	Light Switch	+	Exterior Tap
○	Pull Card Switch	□	TV Point
⊥	Batten Holder	□	Phone Point
⊙	Globe Light	⊠	HDMI Point
⊗	Exterior Light	⊠	Thermostat
⊙	Downlight	⊠	CO <sub>2</sub> Alarm
⊠	Single Socket	⊠	Smoke Alarm
⊠	Double Socket	⊠	Radiator
⊠	Spur Socket	⊠	Consumer Unit
⊠	Switching Plate	⊠	Exterior Meter Box

Rev	Date	By	Description	Notes;

This plan is a guide and should be used for illustrative purposes only