
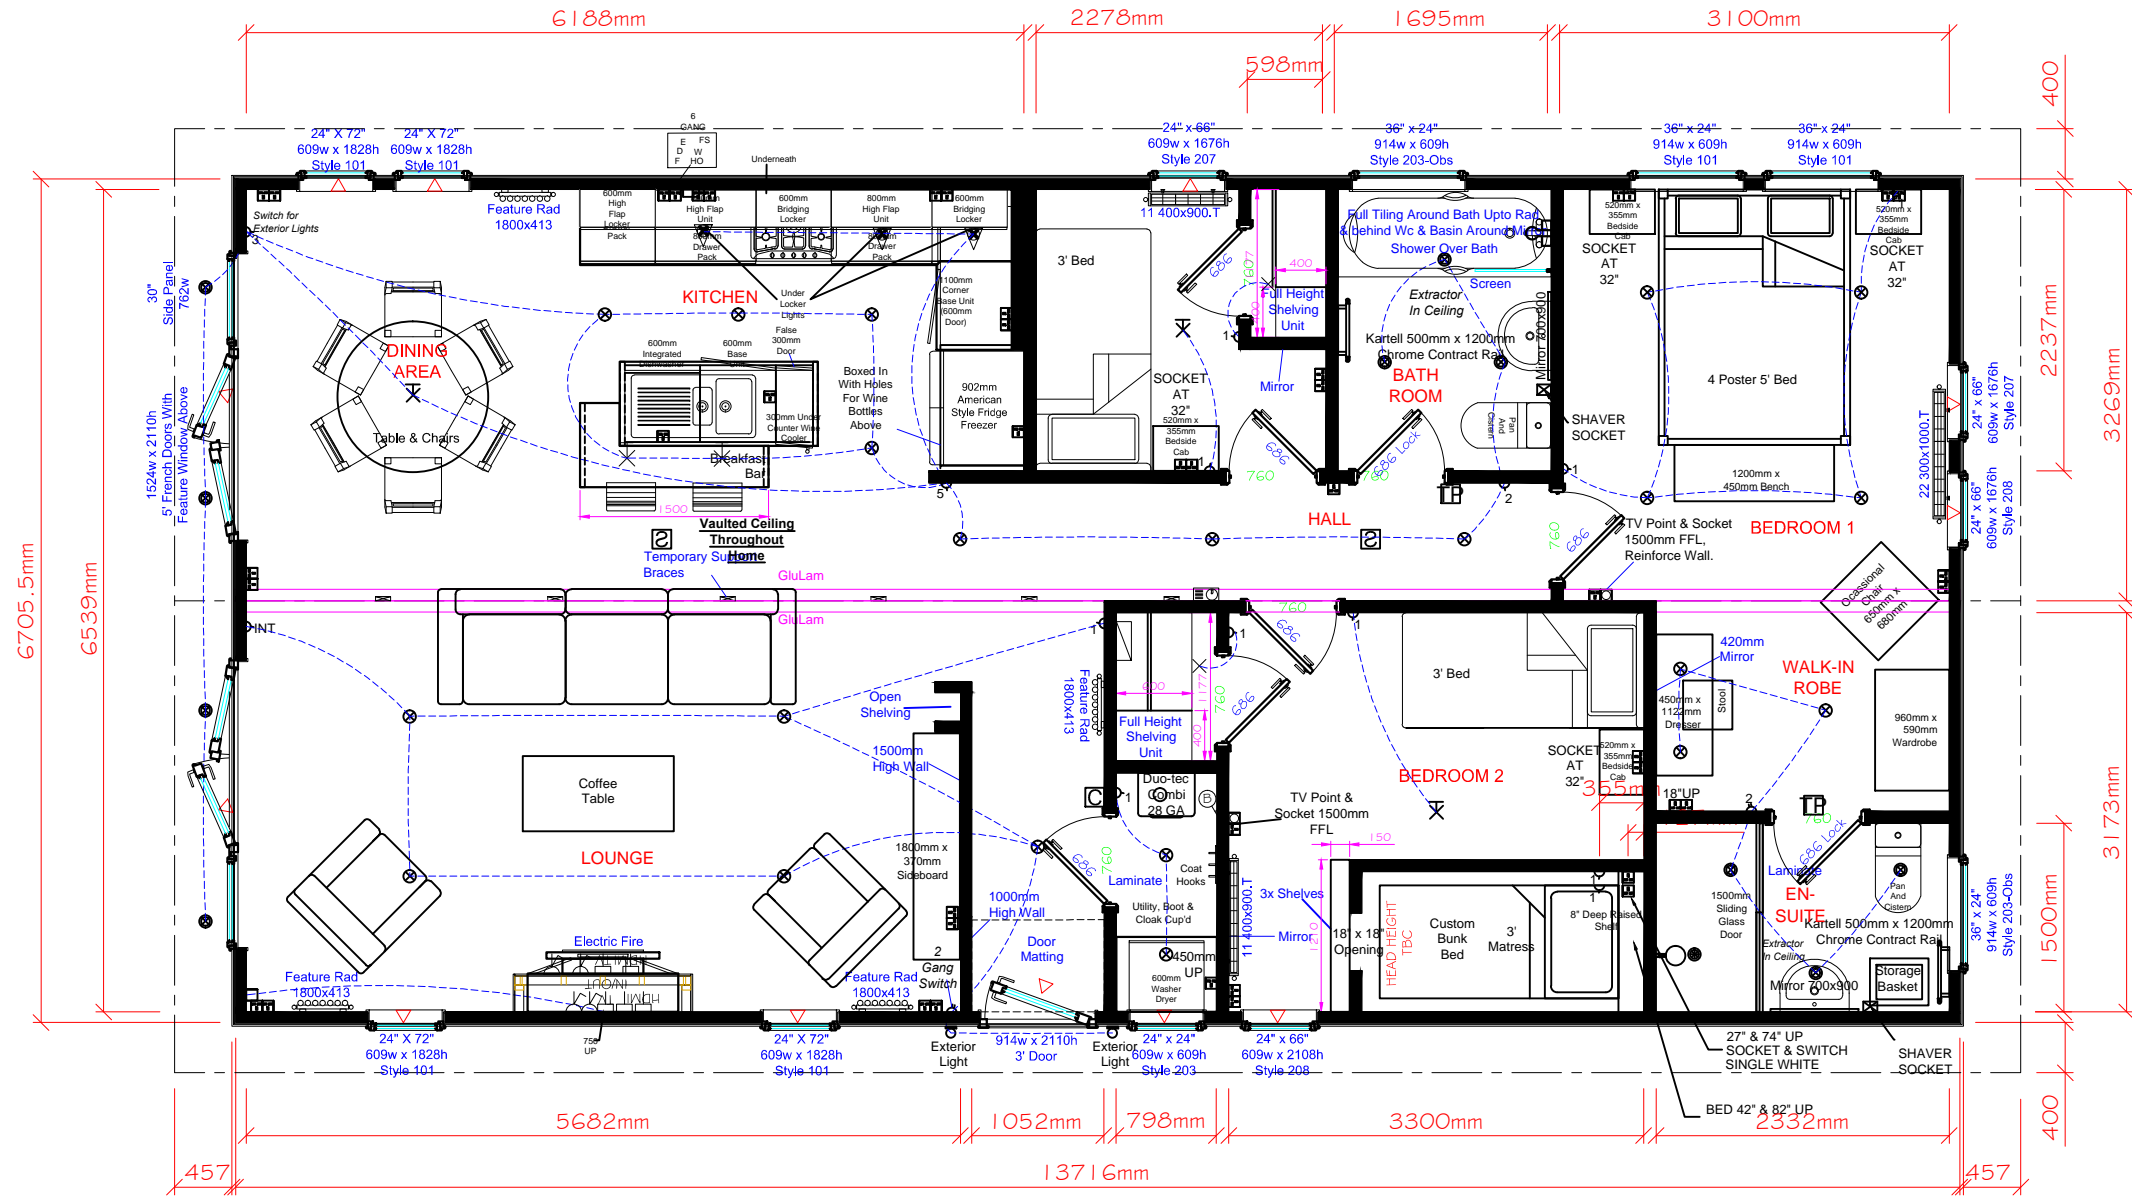


Elevations Are For Illustrative Purposes Only.

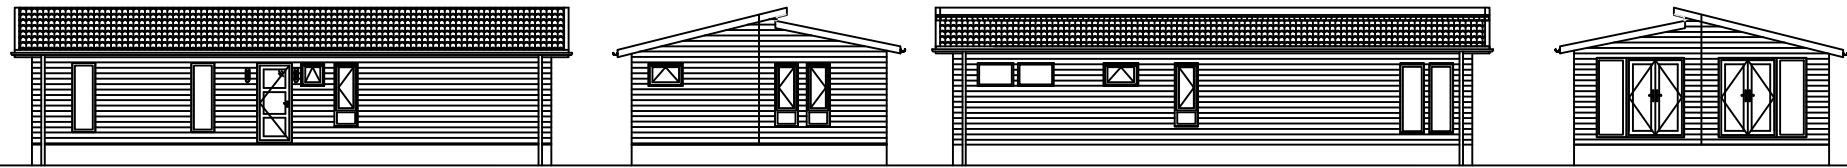

LEGEND:

	SINGLE POWER SOCKET		PHONE POINT
	DOUBLE POWER SOCKET		SMOKE ALARM
	ROOM THERMOSTAT		CARBON MONOXIDE DETECTOR
	TV/HDMI POINT		CONSUMER UNIT
	FUSED SPUR		PENDANT LIGHT
	SINGLE GANG LIGHT SWITCH		GLOBE LIGHT
	DOUBLE GANG LIGHT SWITCH		UNDER LOCKER LIGHT
	CEILING EXTRACTOR		SPOTLIGHT
	WALL EXTRACTOR		EXTERNAL TAP

TYPICAL OVERALL TRANSPORT DIMENSIONS

Please check with your transport company before arranging to collect your home

Size	Height	Width
3.050m (10') Single	3.822m (12' 6 1/2")	3.694m (12' 1 1/2")
3.645m (12') Single	3.913m (12' 10 1/4")	4.289m (14' 1")
4.267m (14') Single	4.008m (13' 2")	4.767m (15' 7 3/4")
4.876m (16') Twin	4.101m (13' 5 1/2")	3.039m (9' 11 3/4")
5.486m (18') Twin	4.194m (13' 9 1/4")	3.344m (10' 11 3/4")
6.030m (20') Twin	4.277m (14')	3.616m (11' 10 1/2")
6.650m (22') Twin	4.366m (14' 3 1/2")	3.926m (12' 10 3/4")

The above is a typical guide actual home may vary depending on your specification e.g. adding bay windows etc. If you are unsure, or access to your park is tight please check with us and your transport company before placing your order

Homeseeker
Park & Leisure Homes

Approved by customer:

Date:

This drawing and the information it contains are the property of Homeseeker Park & Leisure Homes. It is not to be copied, reproduced, or divulged to a third party without permission in writing.

Tel: 0845 070 2345
Fax: 01933 354047
sales@homeseekerhomes.co.uk
www.homeseekerhomes.co.uk

Sipton Way
Express Business Park
Rushden, Northants
NN10 6GL

13.716m x 6.650m (45' x 22')
Casa di Lusso

2014 Homeseeker Homes and Leisure Homes

Date:	Code:	14 95
Scale:	Plan 1:60	Dwg No:
Drawn:		Quote No:
Stds:	BS 3632	Serial No: