


C Elevation - Front

A Elevation

D Elevation - Rear

B Elevation

This home is designed in accordance with BS3632

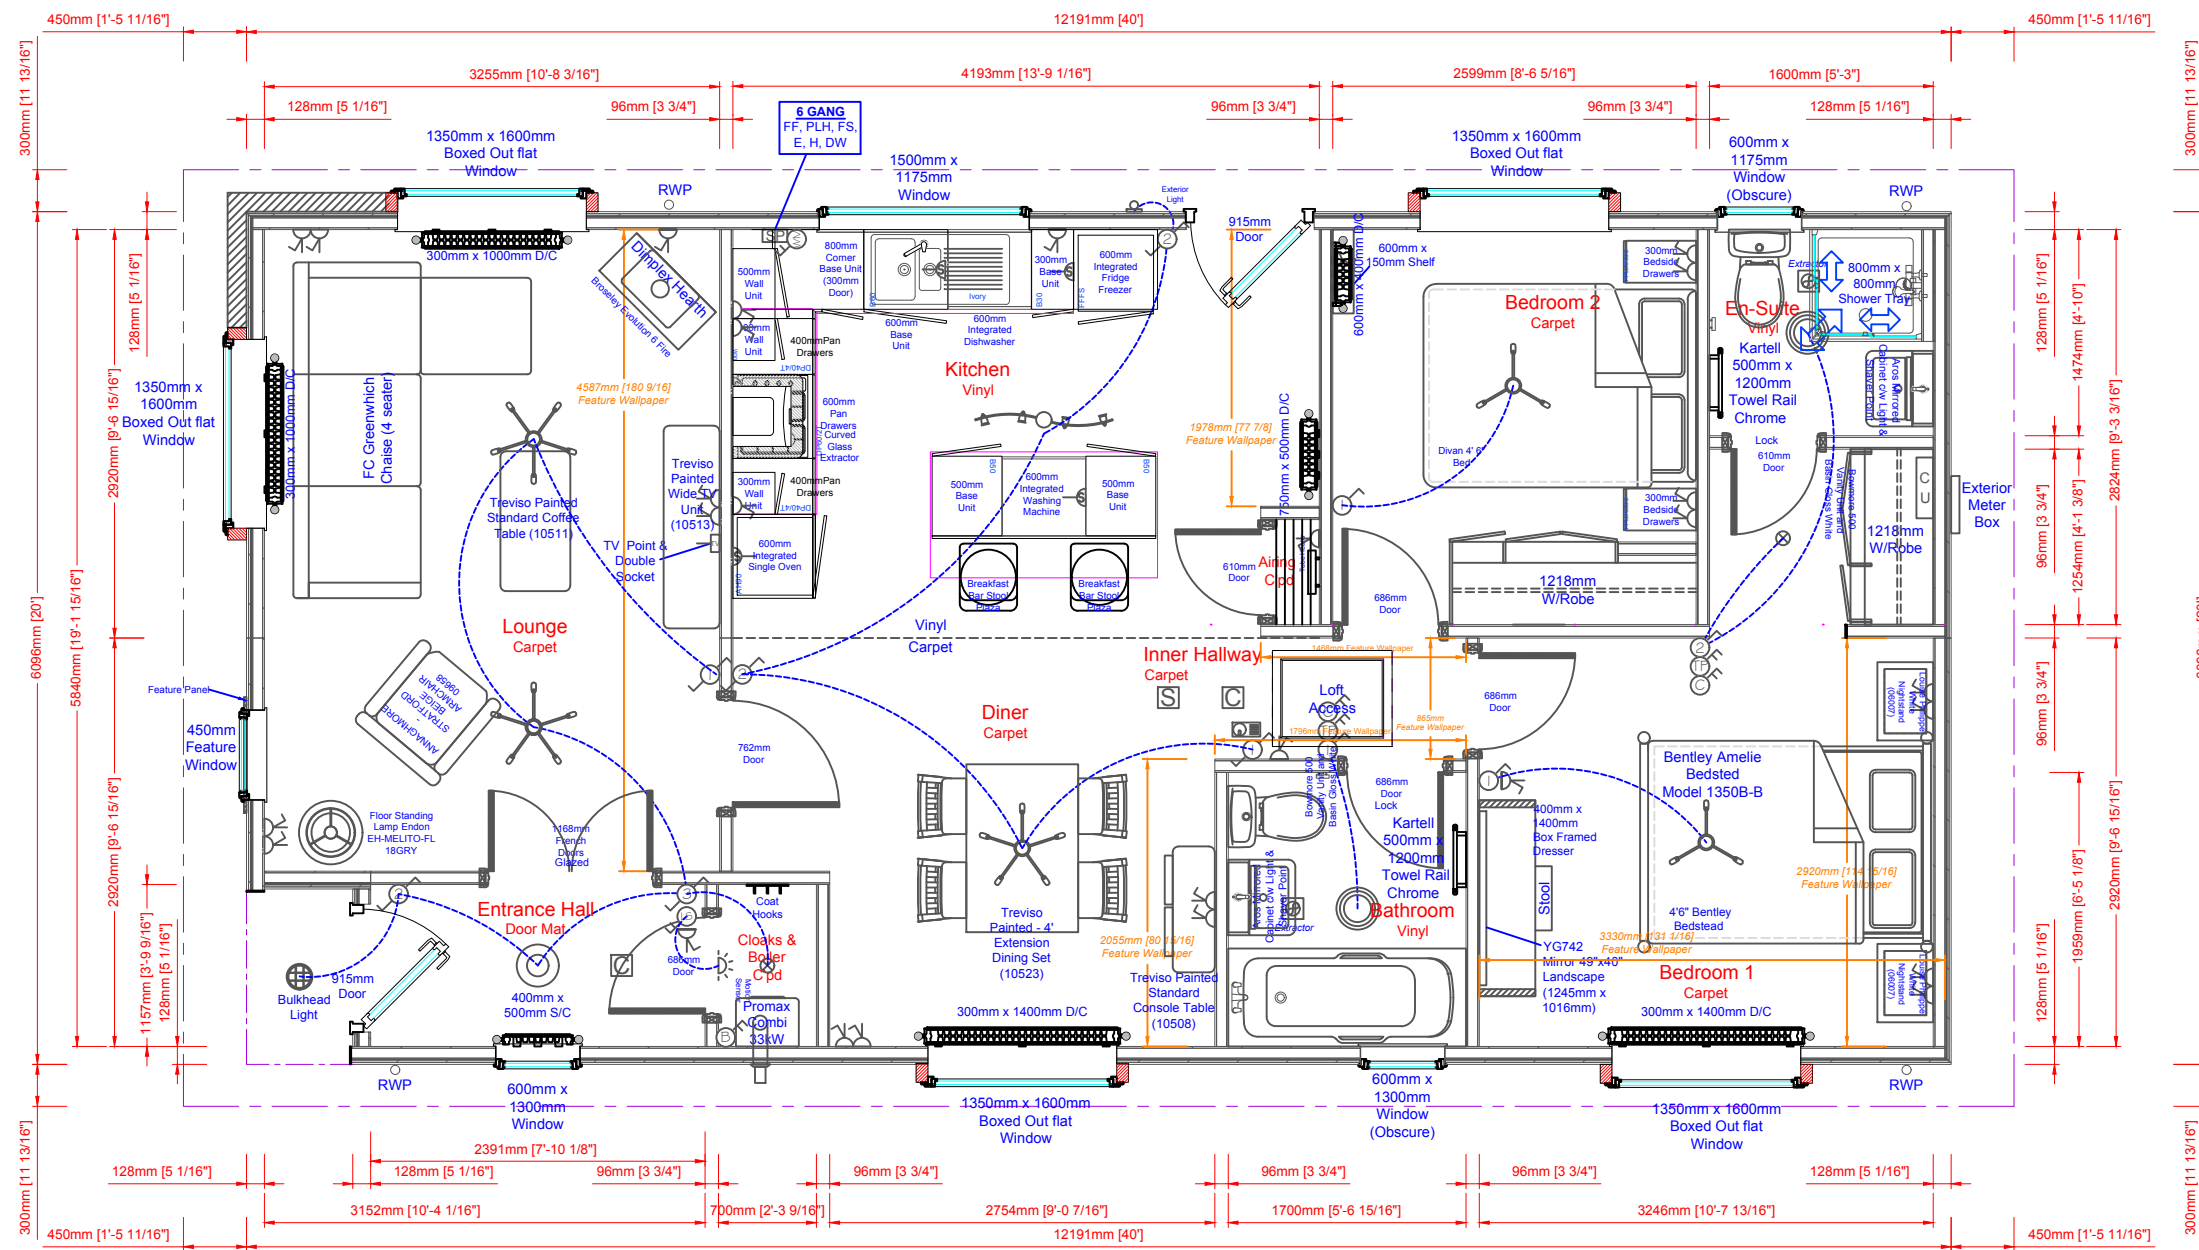

**Prestige & Homeseeker**  
Park & Leisure Homes

Shipton Way, Express Business Park, Rushden, Northants NN10 6GL  
Tel: 01933 354000 Fax: 01933 354047 / 01933 354049  
Email: sales@phplh.com

Visit our websites: [www.prestigeparkandleisurehomes.co.uk](http://www.prestigeparkandleisurehomes.co.uk)  
[www.homeseekershomes.co.uk](http://www.homeseekershomes.co.uk)

LEGEND			
	Single Socket		Smoke Alarm
	Double Socket		Carbon Mono. Detector
	Thermostat		Consumer Unit
	TV / HDMI / Phone Point		Pendant Light
	Fused Spur		Globe Light
	Single Gang Light Switch		Spotlight
	Double Gang Light Switch		Under Locker Light
	Ceiling Extractor		External Tap

**NOTES:**

**SALES ISSUE**

A further drawing will be sent to the customer when adapted for Production Issue

Rev	Date	By	Description

Date:	??/??/??
Scale:	Relative
Drawn:	??
Quote:	QN ?????
Dwg No:	????
Serial No:	?? ?? ???? ?

Avanti - 2 Bed, ES,  
40 x 20 (12.19 x 6.09) Nominal

Customer - Park

Customers Signature;

Date;

Please note that plan and elevations are a guide and should be used for illustrative purposes only. The external dimensions of the unit are subject to variation, dependant upon the exterior finish specified.