


(C) Elevation - Front

(A) Elevation

(D) Elevation - Rear

(B) Elevation

This home is designed in accordance with BS3632

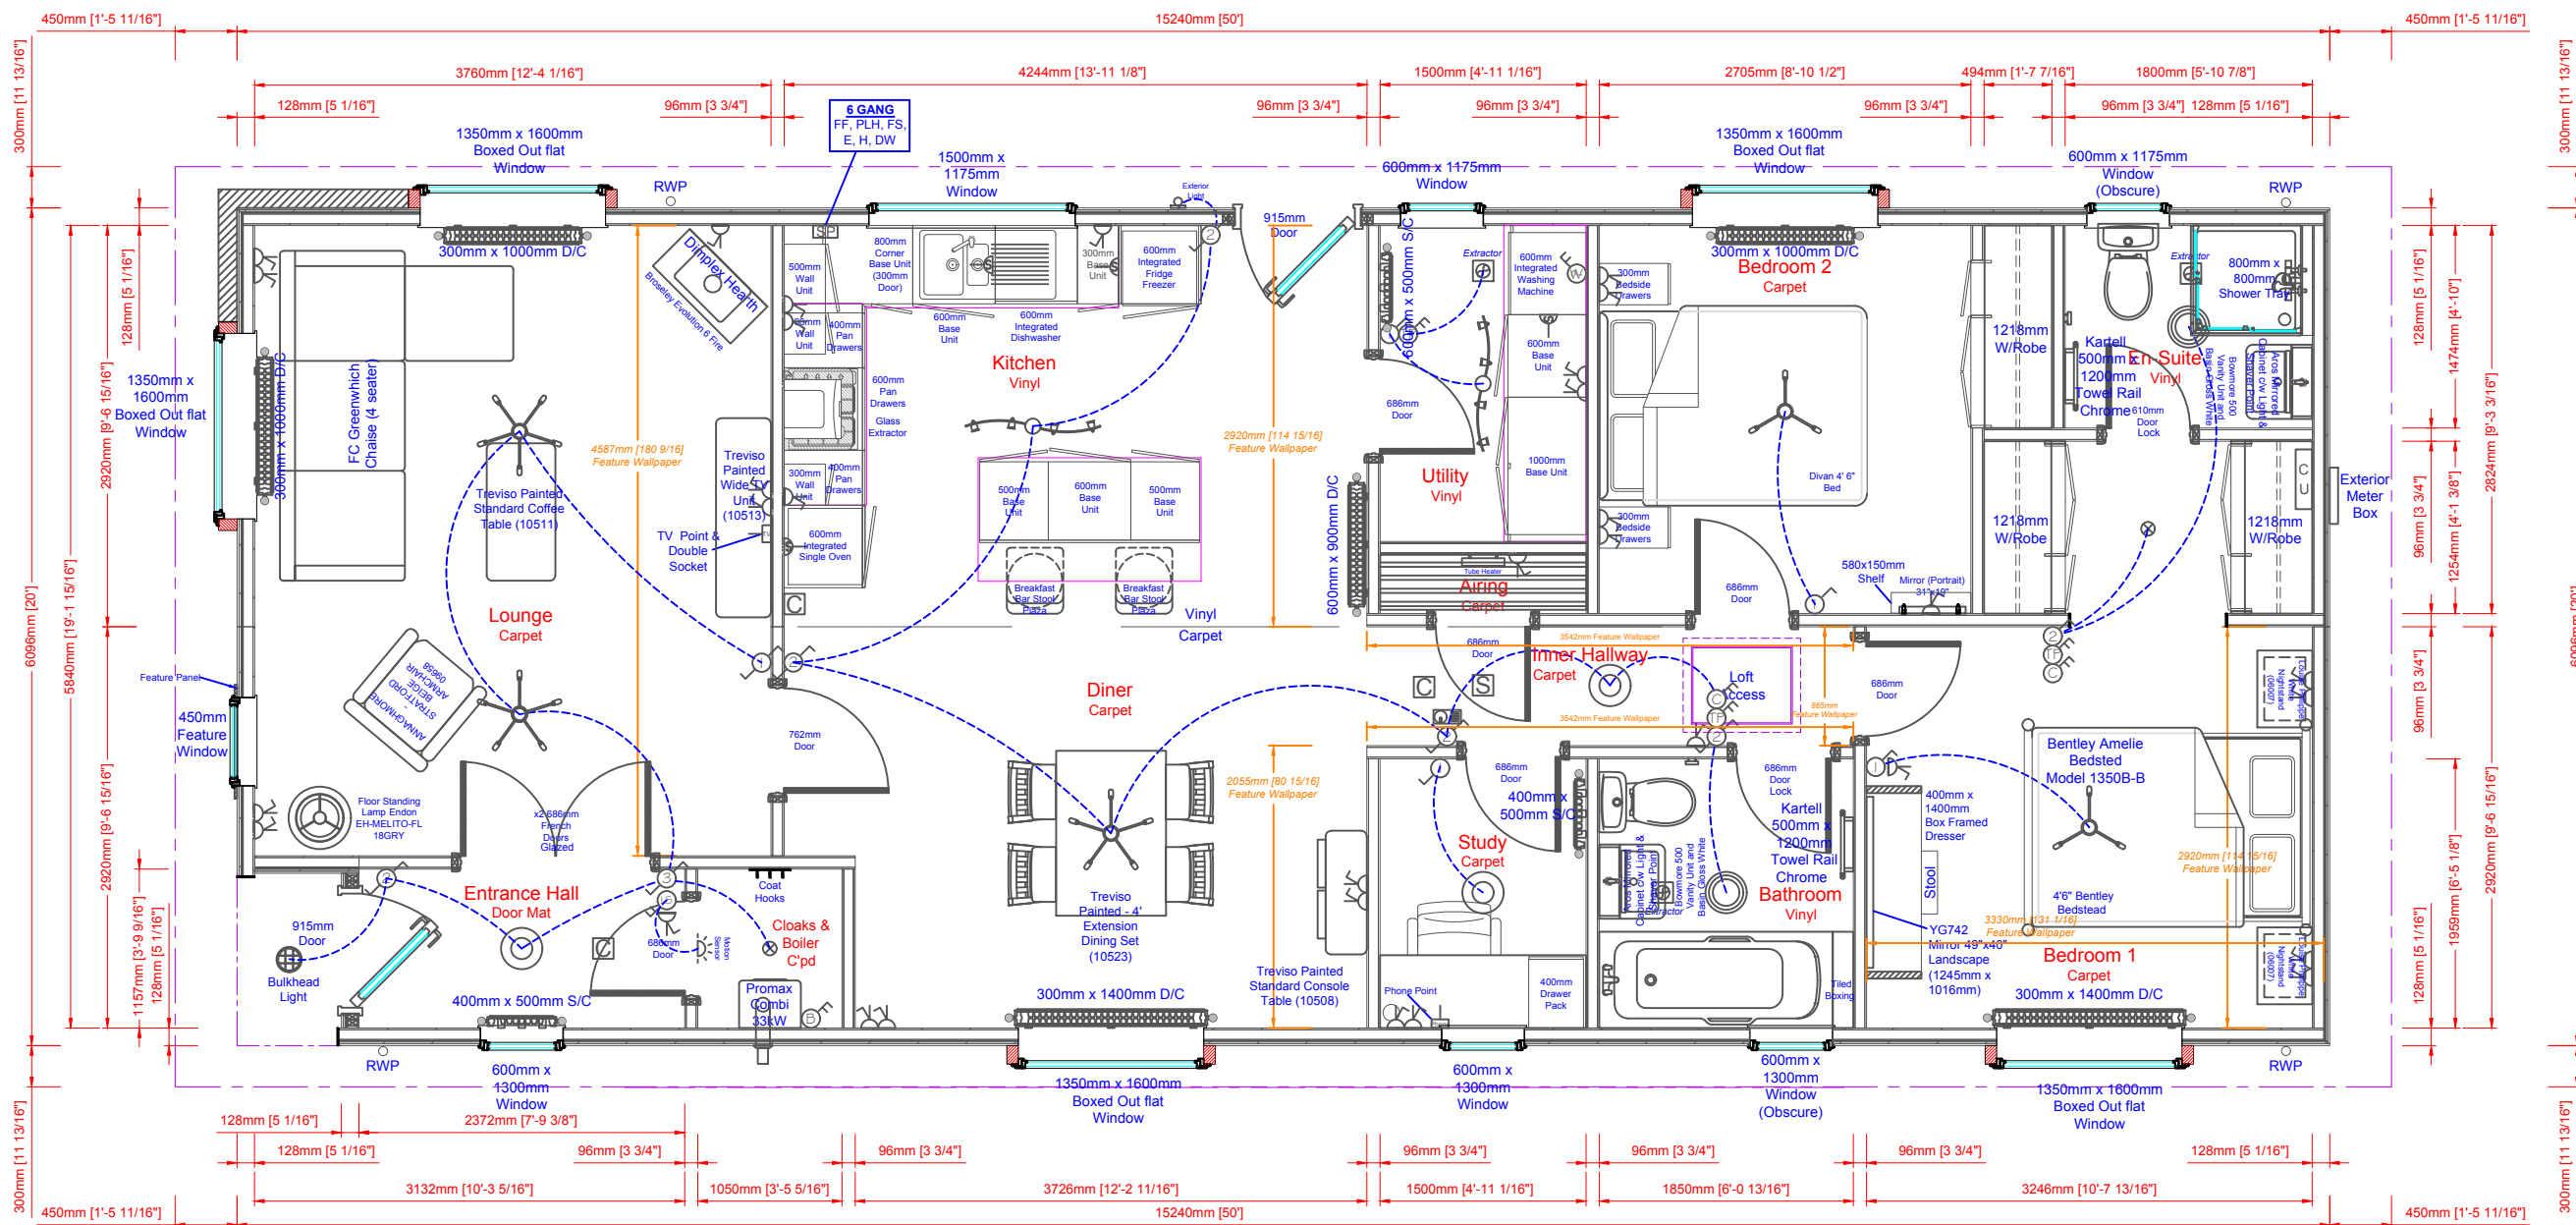

Prestige & Homeseeker
Park & Leisure Homes

Shipton Way, Express Business Park, Rushden, Northants NN10 6GL
Tel: 01933 354000 Fax: 01933 354047 / 01933 354049
Email: sales@phph.com

Visit our websites: www.prestigeparkandleisurehomes.co.uk
www.homeseekershomes.co.uk

LEGEND			
	Single Socket		Smoke Alarm
	Double Socket		Carbon Mono. Detector
	Thermostat		Consumer Unit
	TV / HDMI / Phone Point		Pendant Light
	Fused Spur		Globe Light
	Single Gang Light Switch		Spotlight
	Double Gang Light Switch		Under Locker Light
	Ceiling Extractor		External Tap

NOTES:

SALES ISSUE

A further drawing will be sent to the customer when adapted for Production Issue

Rev	Date	By	Description

Date:	??/??/??	Avanti- 2 Bed, Study, Utility, ES, 50 x 20 (15.24 x 6.09) Nominal
Scale:	Relative	
Drawn:	??	Customer - Park
Quote:	QN ?????	Customers Signature;
Dwg No:	????	
Serial No:	?? ?? ???? ?	Date;

Please note that plan and elevations are a guide and should be used for illustrative purposes only. The external dimensions of the unit are subject to variation, dependant upon the exterior finish specified.