


C Elevation - Front

A Elevation

D Elevation - Rear

B Elevation

This home is designed in accordance with BS3632

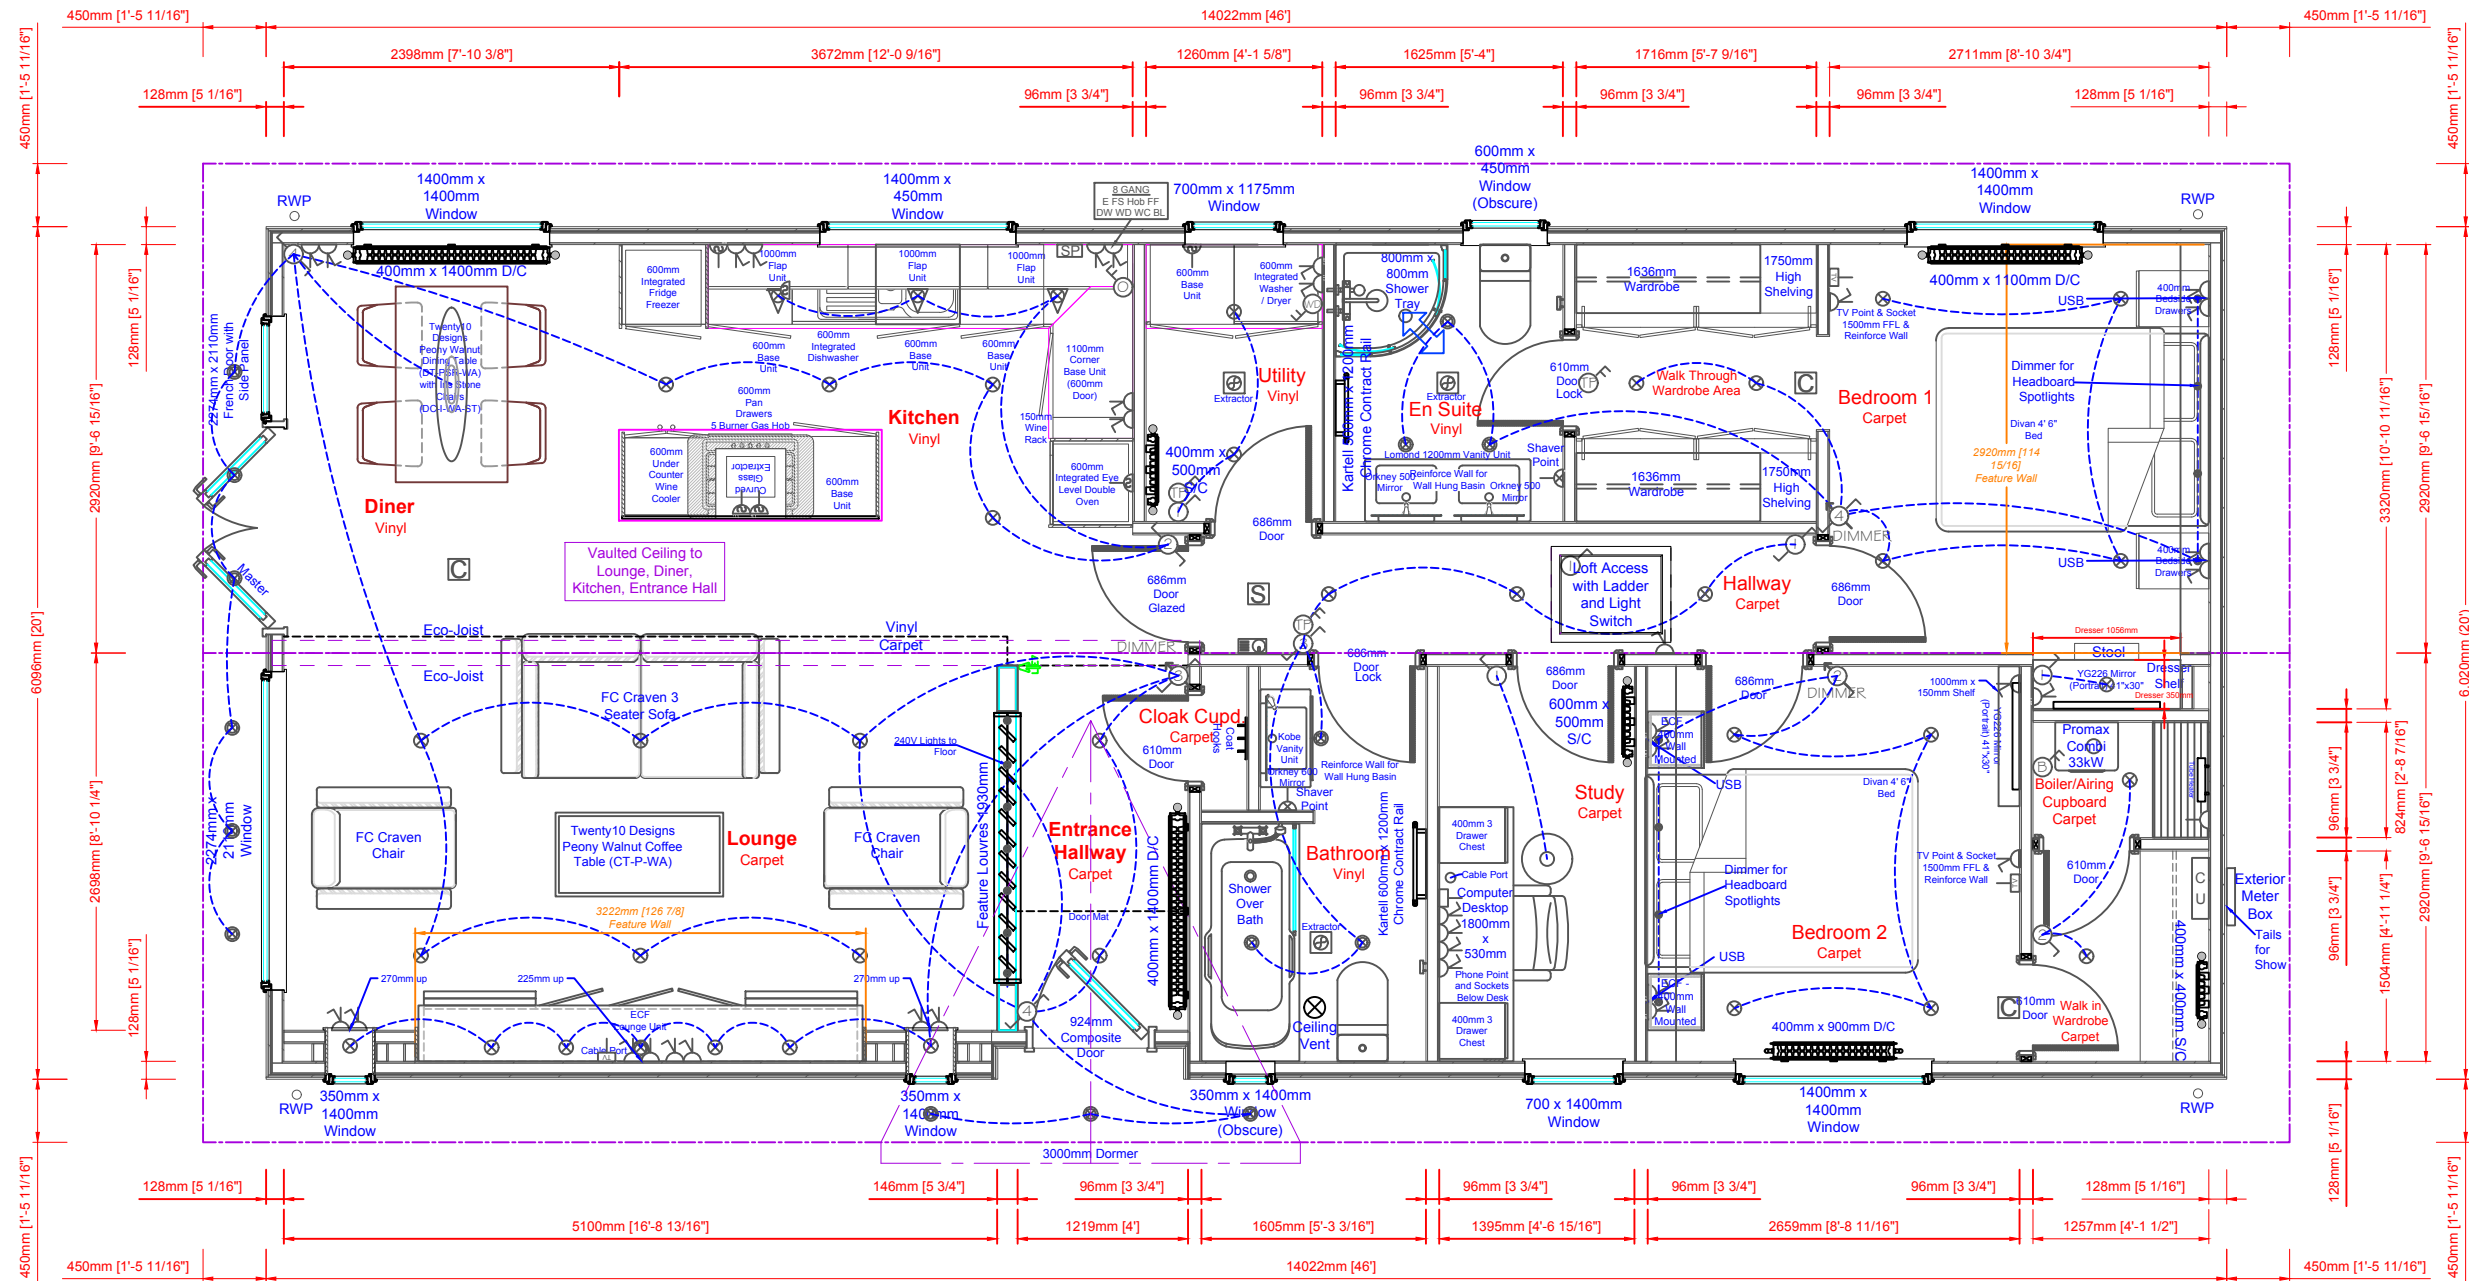

Shipton Way, Express Business Park, Rushden, Northants NN10 6GL  
 Tel: 01933 354000 Fax: 01933 354047 / 01933 354049  
 Email: sales@phph.com  
 Visit our websites: www.prestigeparkandleisurehomes.co.uk  
 www.homeseekershomes.co.uk

Please note that plan and elevations are a guide and should be used for illustrative purposes only. The external dimensions of the unit are subject to variation, dependant upon the exterior finish specified.

LEGEND

	Single Socket		Smoke Alarm
	Double Socket		Carbon Mono. Detector
	Thermostat		Consumer Unit
	TV / HDMI / Phone Point		Pendant Light
	Fused Spur		Globe Light
	Single Gang Light Switch		Spotlight
	Double Gang Light Switch		Under Locker Light
	Ceiling Extractor		External Tap

NOTES:

Roof pitch 15°

SALES ISSUE

A further drawing will be sent to the customer when adapted for Production Issue

Rev	Date	By	Description
-----	------	----	-------------

Date:	??/??/??
Scale:	Relative
Drawn:	??
Quote:	QN ?????
Dwg No:	????
Serial No:	?? ?? ???? ?

Bella Vista - 2 Bed, ES, WIW, ST, UT  
 46' x 20' (14.02m x 6.09m) Nominal

Customer - Park

Customers Signature;

Date;